


UTILITIES BY OTHERS

NOTE:
 ALL PROPOSED UTILITY WORK SHOWN ON THIS SHEET WILL BE DONE BY OTHERS. NO PAYMENT WILL BE MADE TO THE CONTRACTOR FOR PROPOSED UTILITY WORK SHOWN ON THIS SHEET.

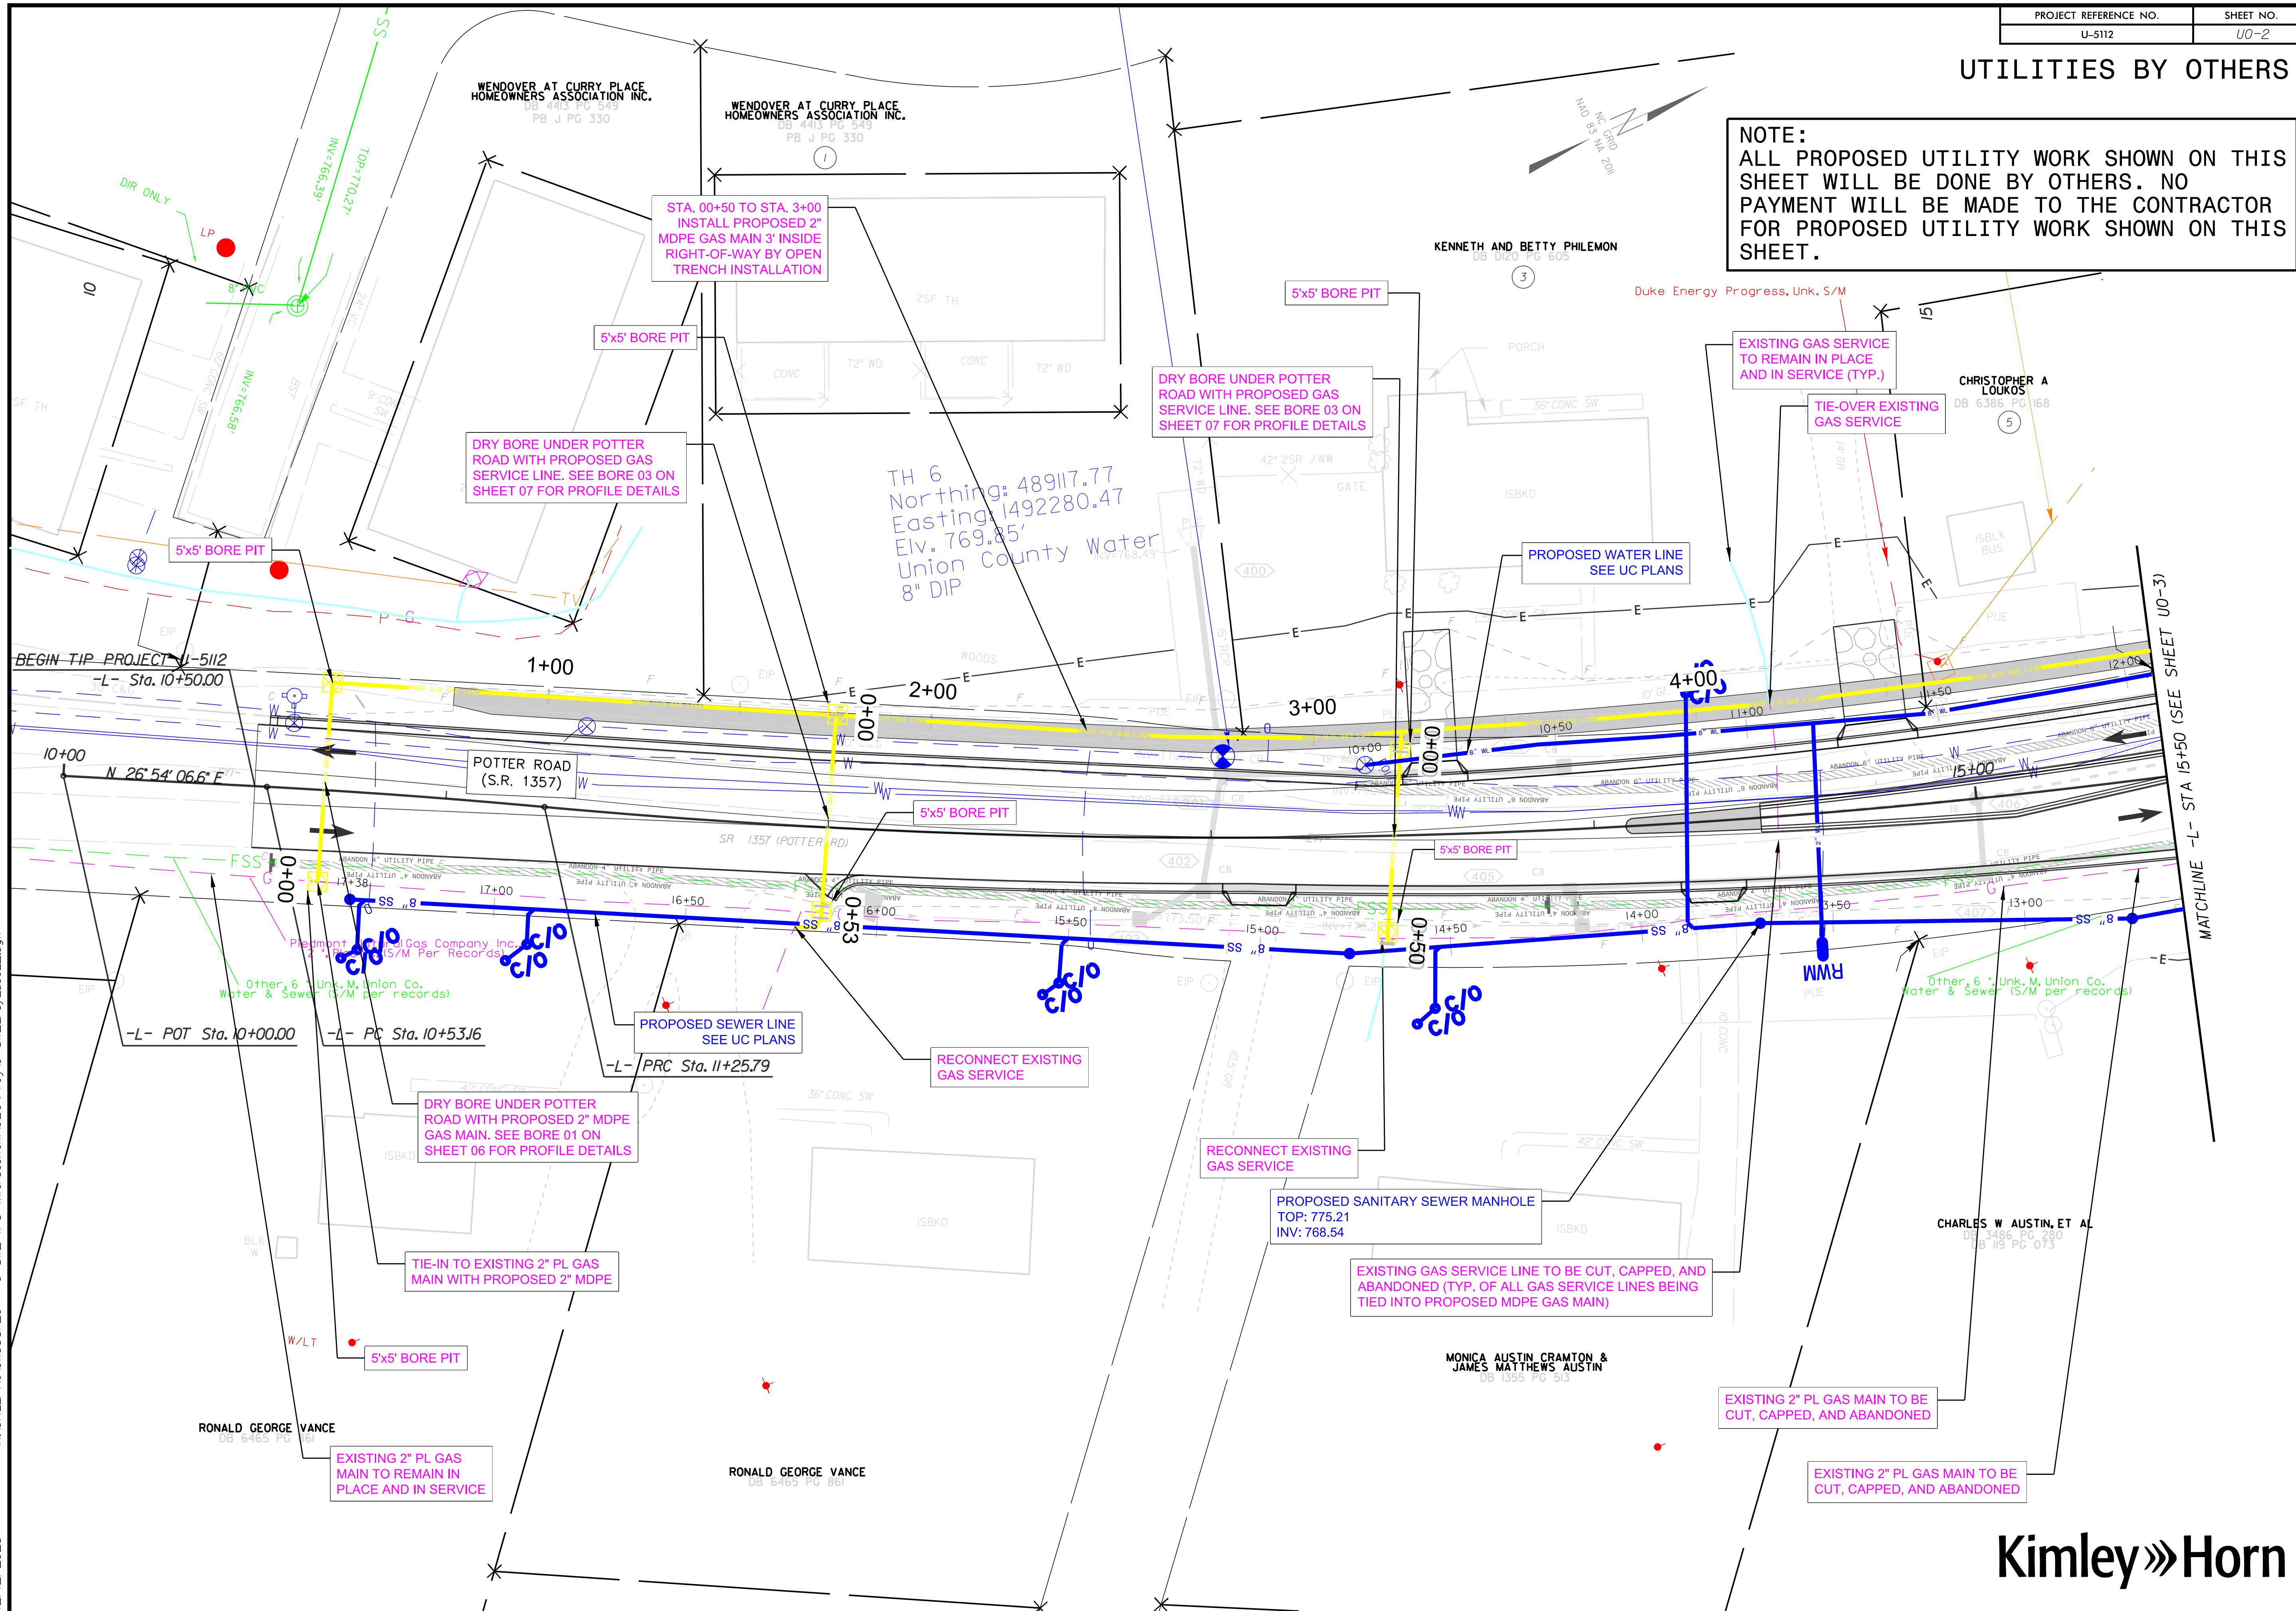

K:\CHL\PRJ\01036720 - U-5112 (P3) Inter section\U0\BOV\Pro\U-5112_rdy_UBO_2.dgn
 12/12/2023