




17 + 50.00

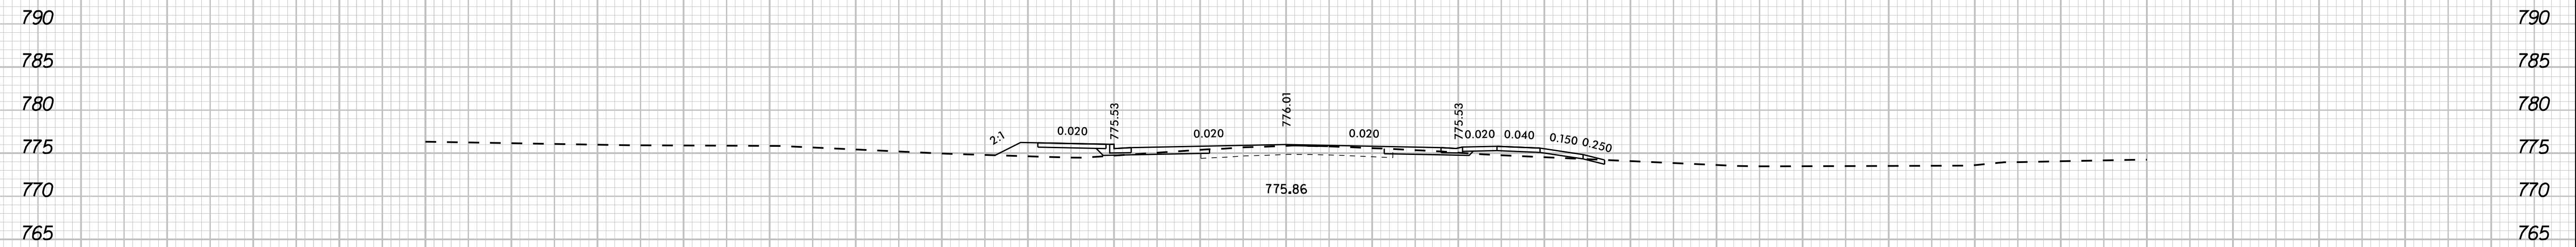


17 + 17.58

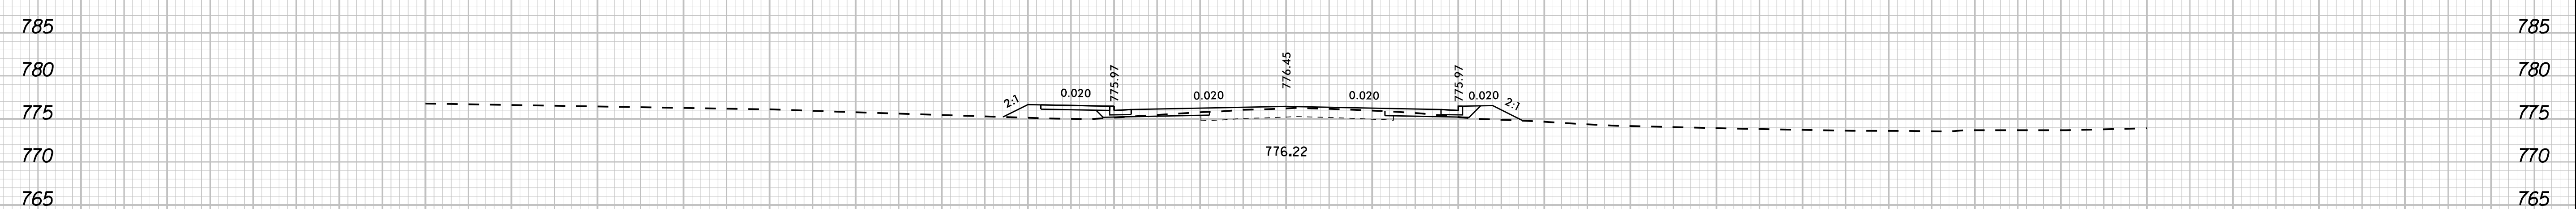

17 + 00.00

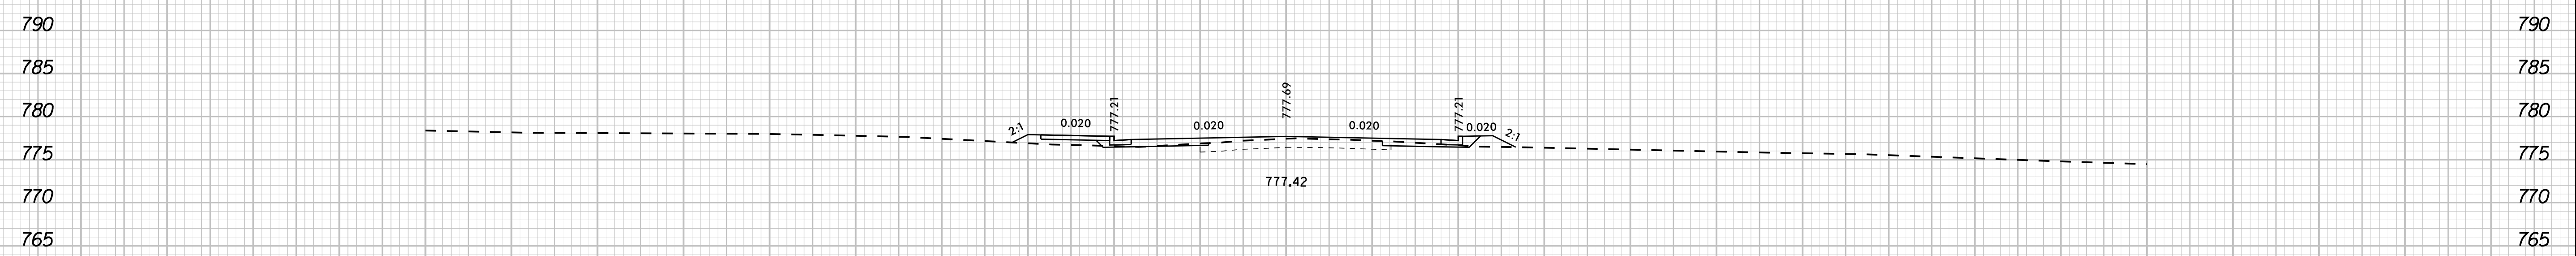

16 + 50.00

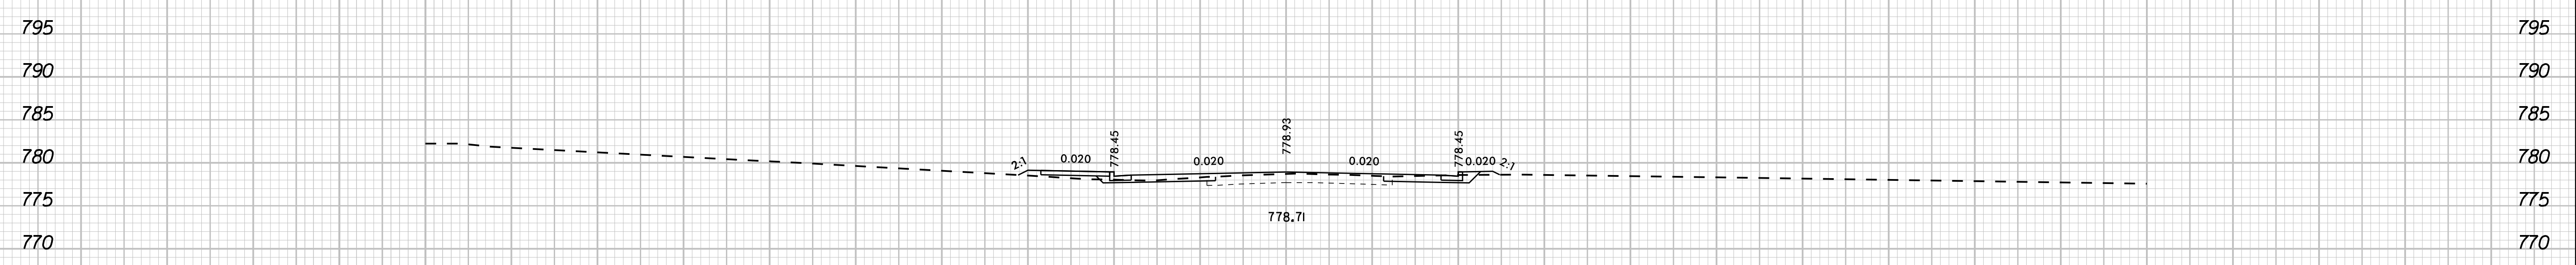

16 + 00.00

-YI- PLEASANT PLAINS ROAD

06/25/2021