


PROJECT REFERENCE NO.	SHEET NO.
U-5112	UC-9
DESIGNED BY: SJJ	
DRAWN BY: SCA	
CHECKED BY: MAS	
APPROVED BY:	
REVISED:	
NORTH CAROLINA DEPARTMENT OF TRANSPORTATION	
UTILITIES ENGINEERING SEC. 1/17/2024	UTILITY CONSTRUCTION PLANS ONLY
PHONE: (919) 707-6690	
FAX: (919) 250-4151	


UTILITY CONSTRUCTION

REVISIONS

1/17/2024

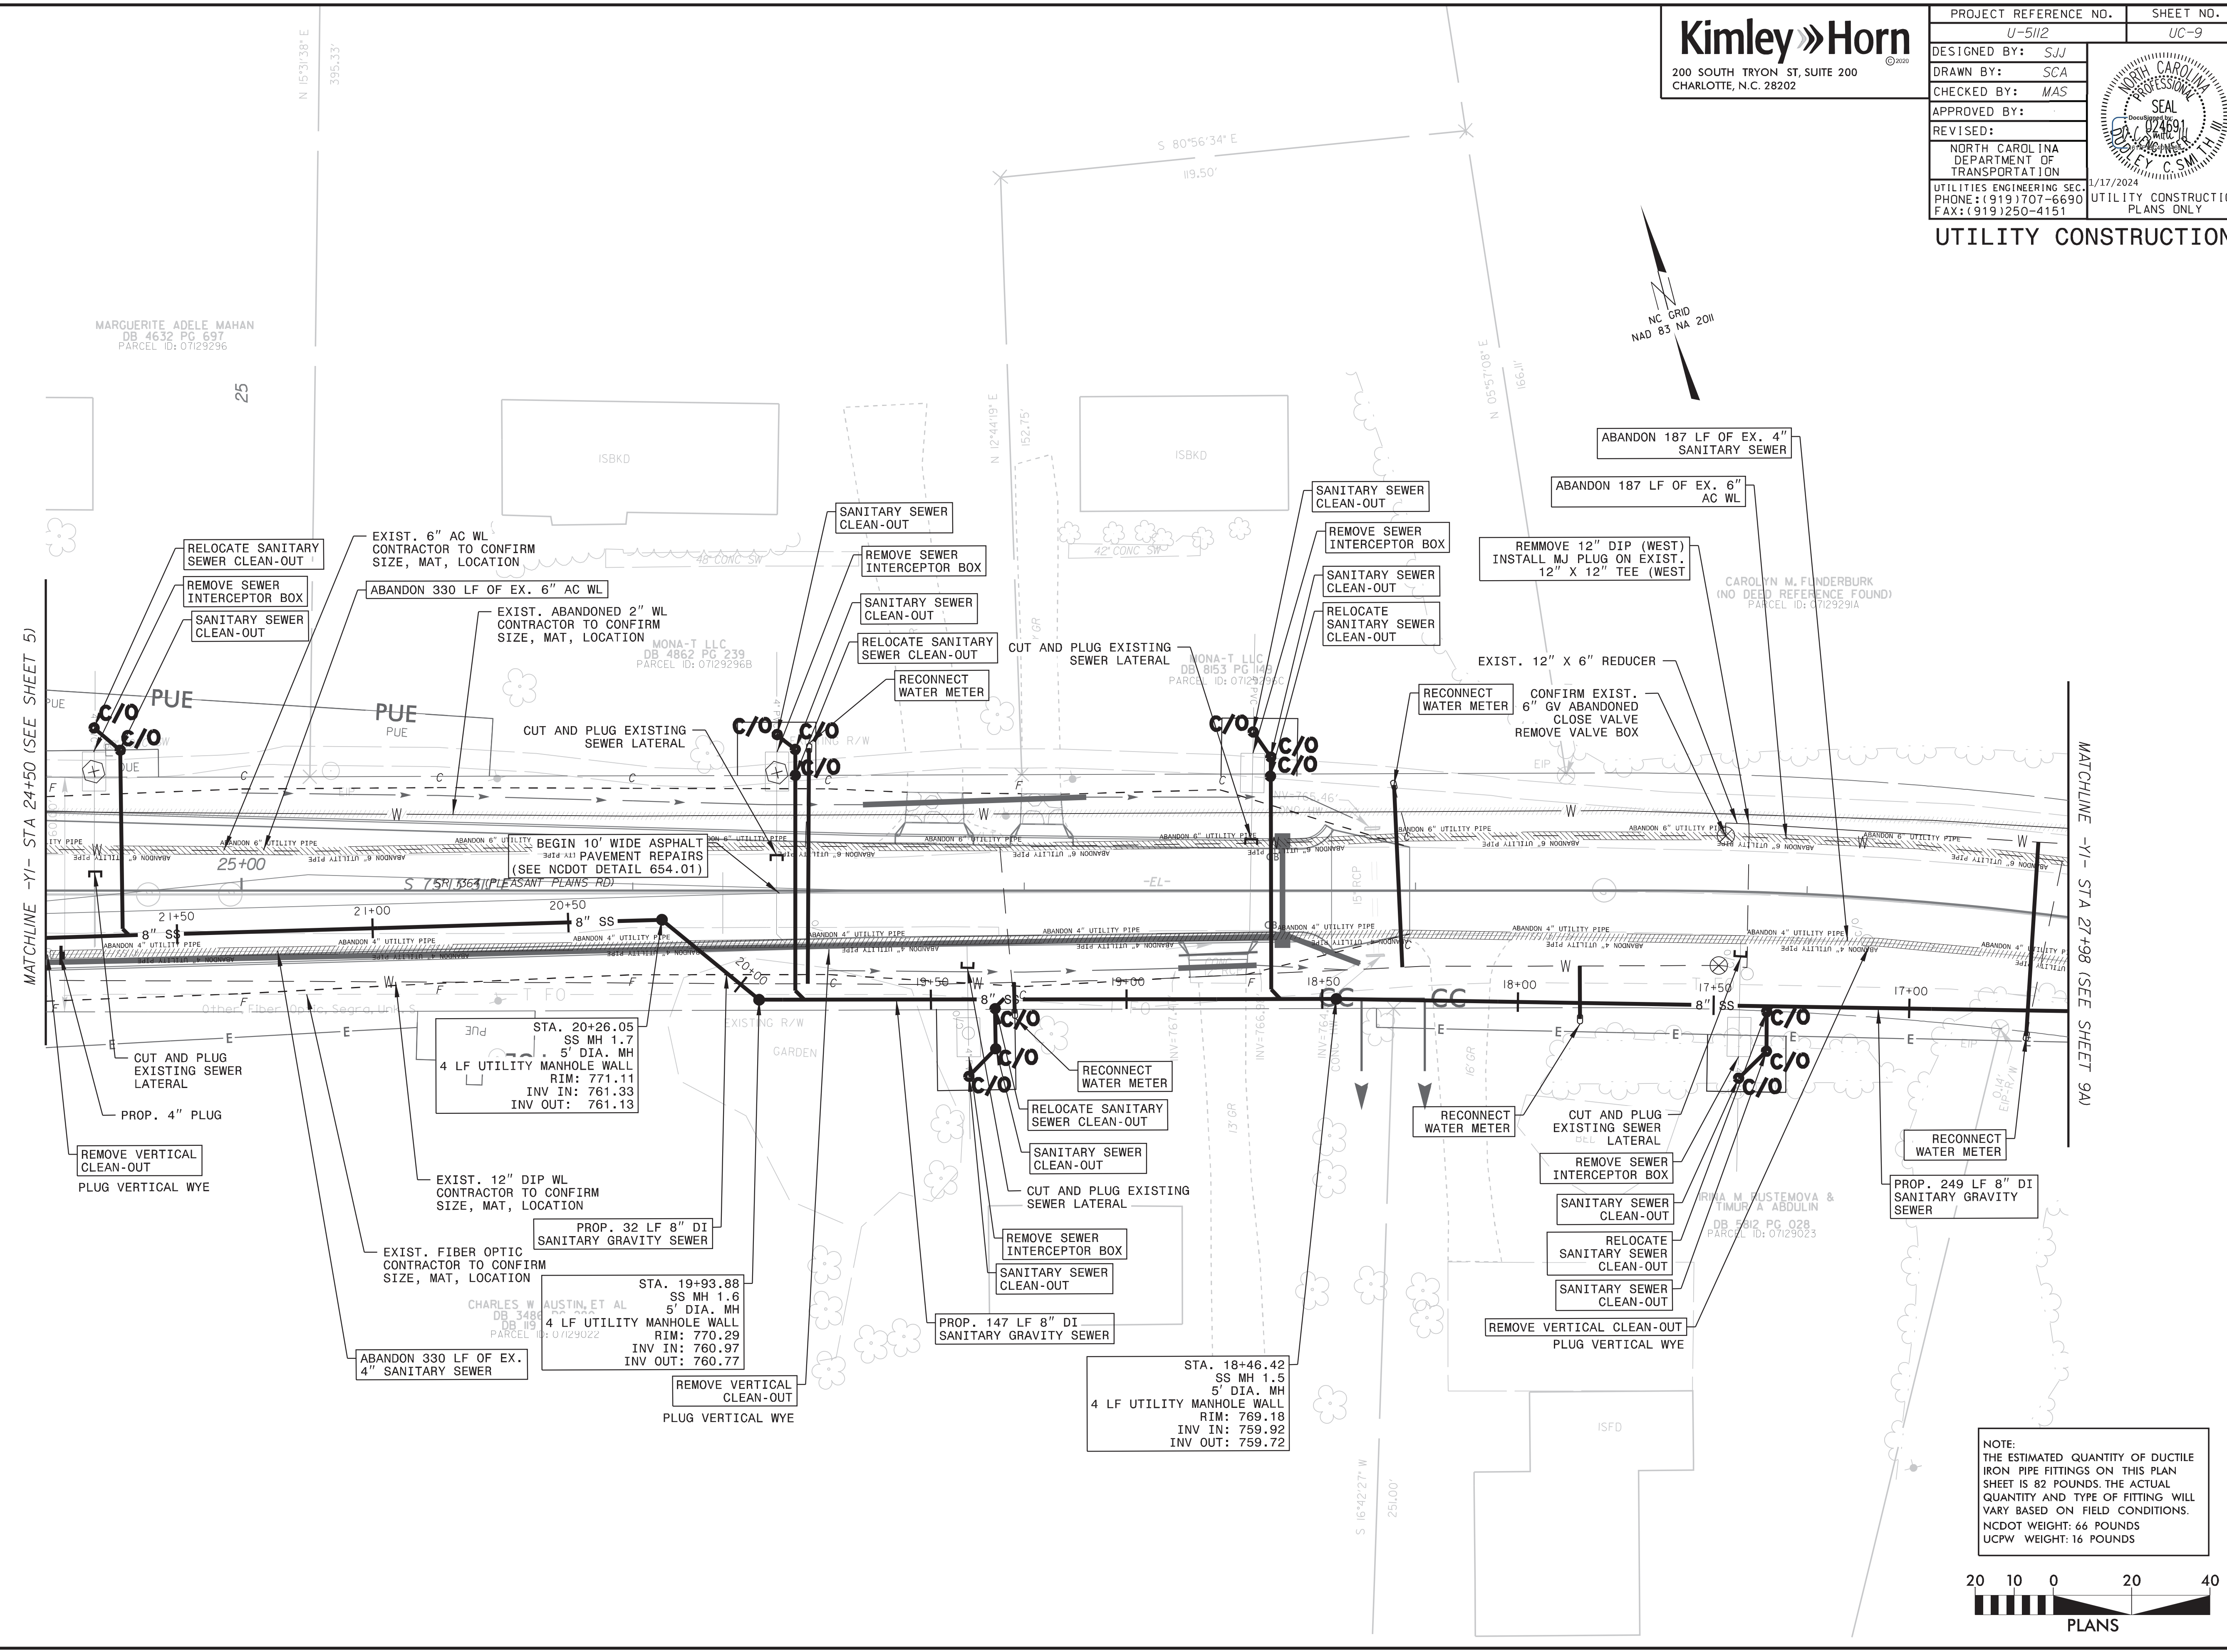

NOTE:
THE ESTIMATED QUANTITY OF DUCTILE IRON PIPE FITTINGS ON THIS PLAN SHEET IS 82 POUNDS. THE ACTUAL QUANTITY AND TYPE OF FITTING WILL VARY BASED ON FIELD CONDITIONS.
NCDOT WEIGHT: 66 POUNDS
UCPW WEIGHT: 16 POUNDS

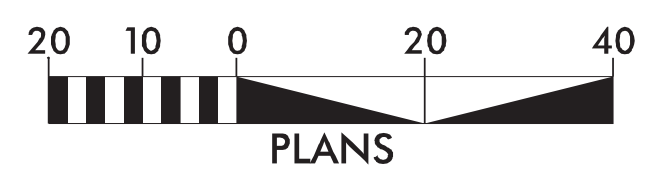



PROJECT REFERENCE NO.	SHEET NO.
U-5112	UC-9A
DESIGNED BY: SJJ	
DRAWN BY: SCA	
CHECKED BY: MAS	
APPROVED BY:	
REVISED:	
NORTH CAROLINA DEPARTMENT OF TRANSPORTATION	
UTILITIES ENGINEERING SEC. PHONE: (919) 707-6690 FAX: (919) 250-4151	1/17/2024
UTILITY CONSTRUCTION PLANS ONLY	

UTILITY CONSTRUCTION

NOTE:
THE ESTIMATED QUANTITY OF DUCTILE IRON PIPE FITTINGS ON THIS PLAN SHEET IS 71 POUNDS. THE ACTUAL QUANTITY AND TYPE OF FITTING WILL VARY BASED ON FIELD CONDITIONS. NCDOT WEIGHT: 55 POUNDS UCPW WEIGHT: 16 POUNDS

REVISIONS



1/17/2024

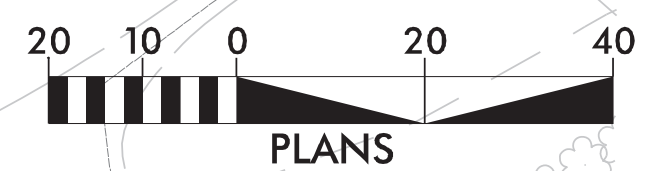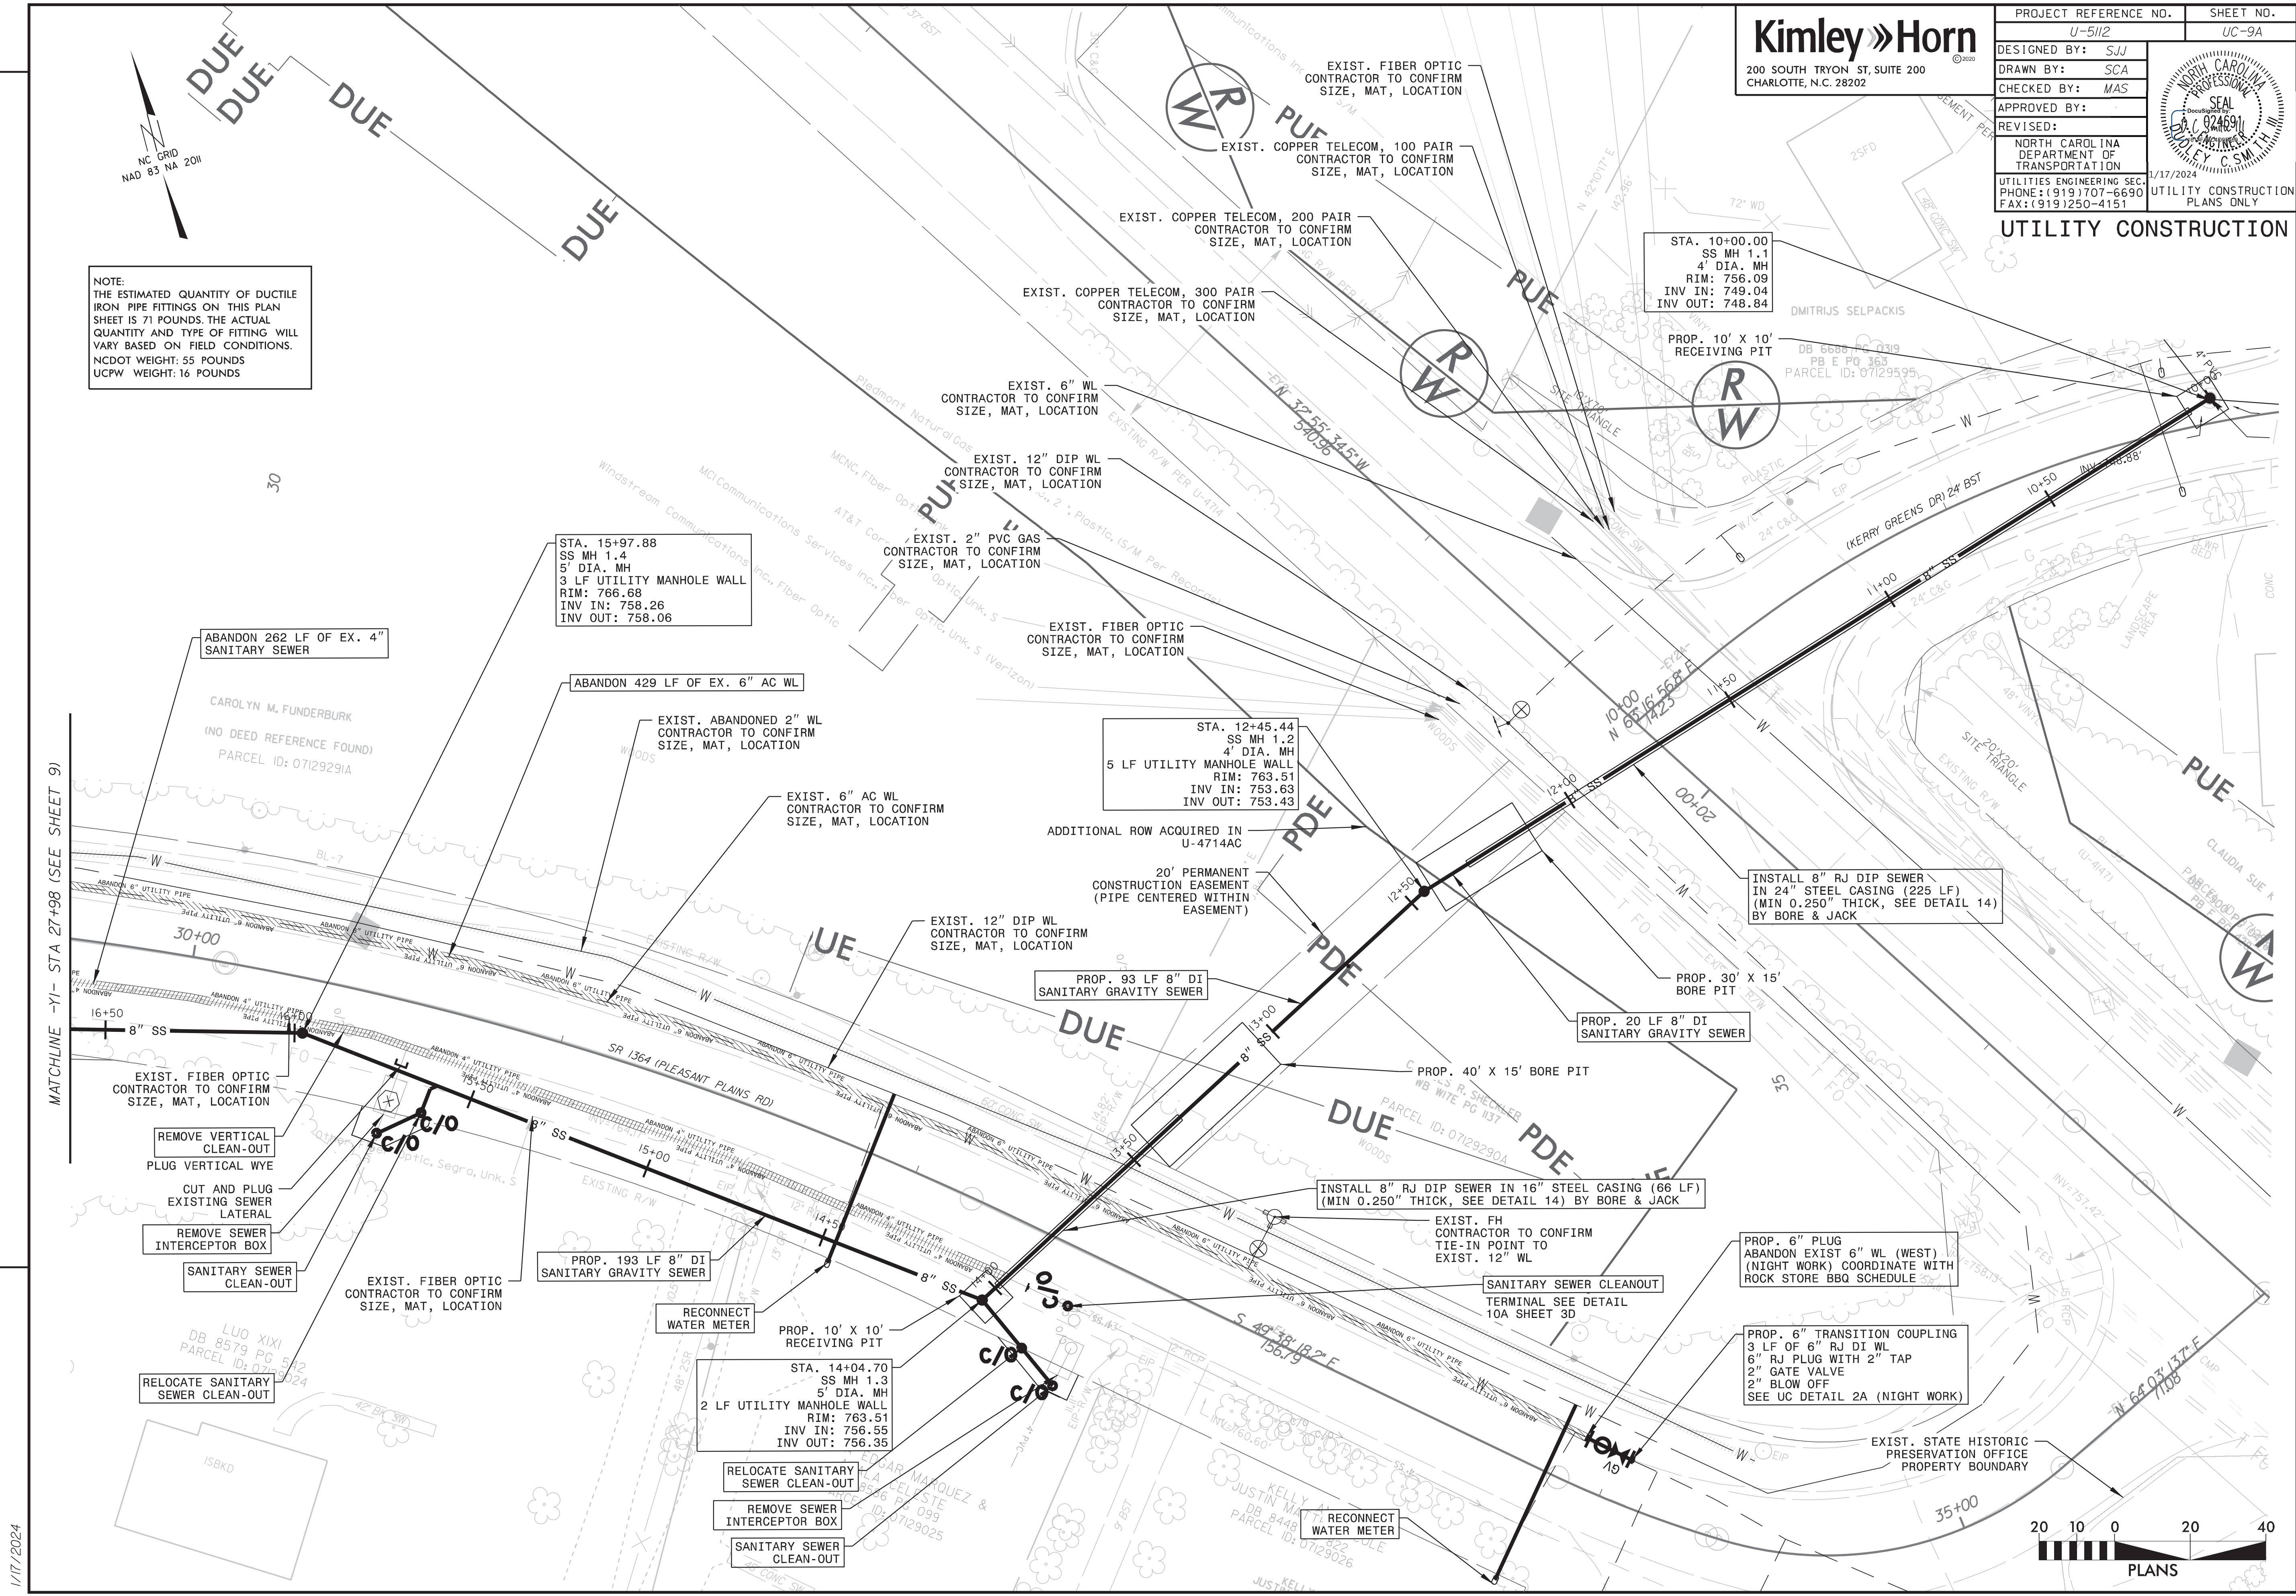

PROJECT REFERENCE NO.	U-5112	SHEET NO.	UC-10
DESIGNED BY:	CWMK		
DRAWN BY:	JNB		
CHECKED BY:	MAS		
APPROVED BY:	---		
REVISED:		NORTH CAROLINA DEPARTMENT OF TRANSPORTATION	
UTILITIES ENGINEERING SEC.		UTILITY CONSTRUCTION PLANS ONLY	
PHONE: (919) 707-6690			
FAX: (919) 250-4151			


UTILITY CONSTRUCTION

REVISIONS

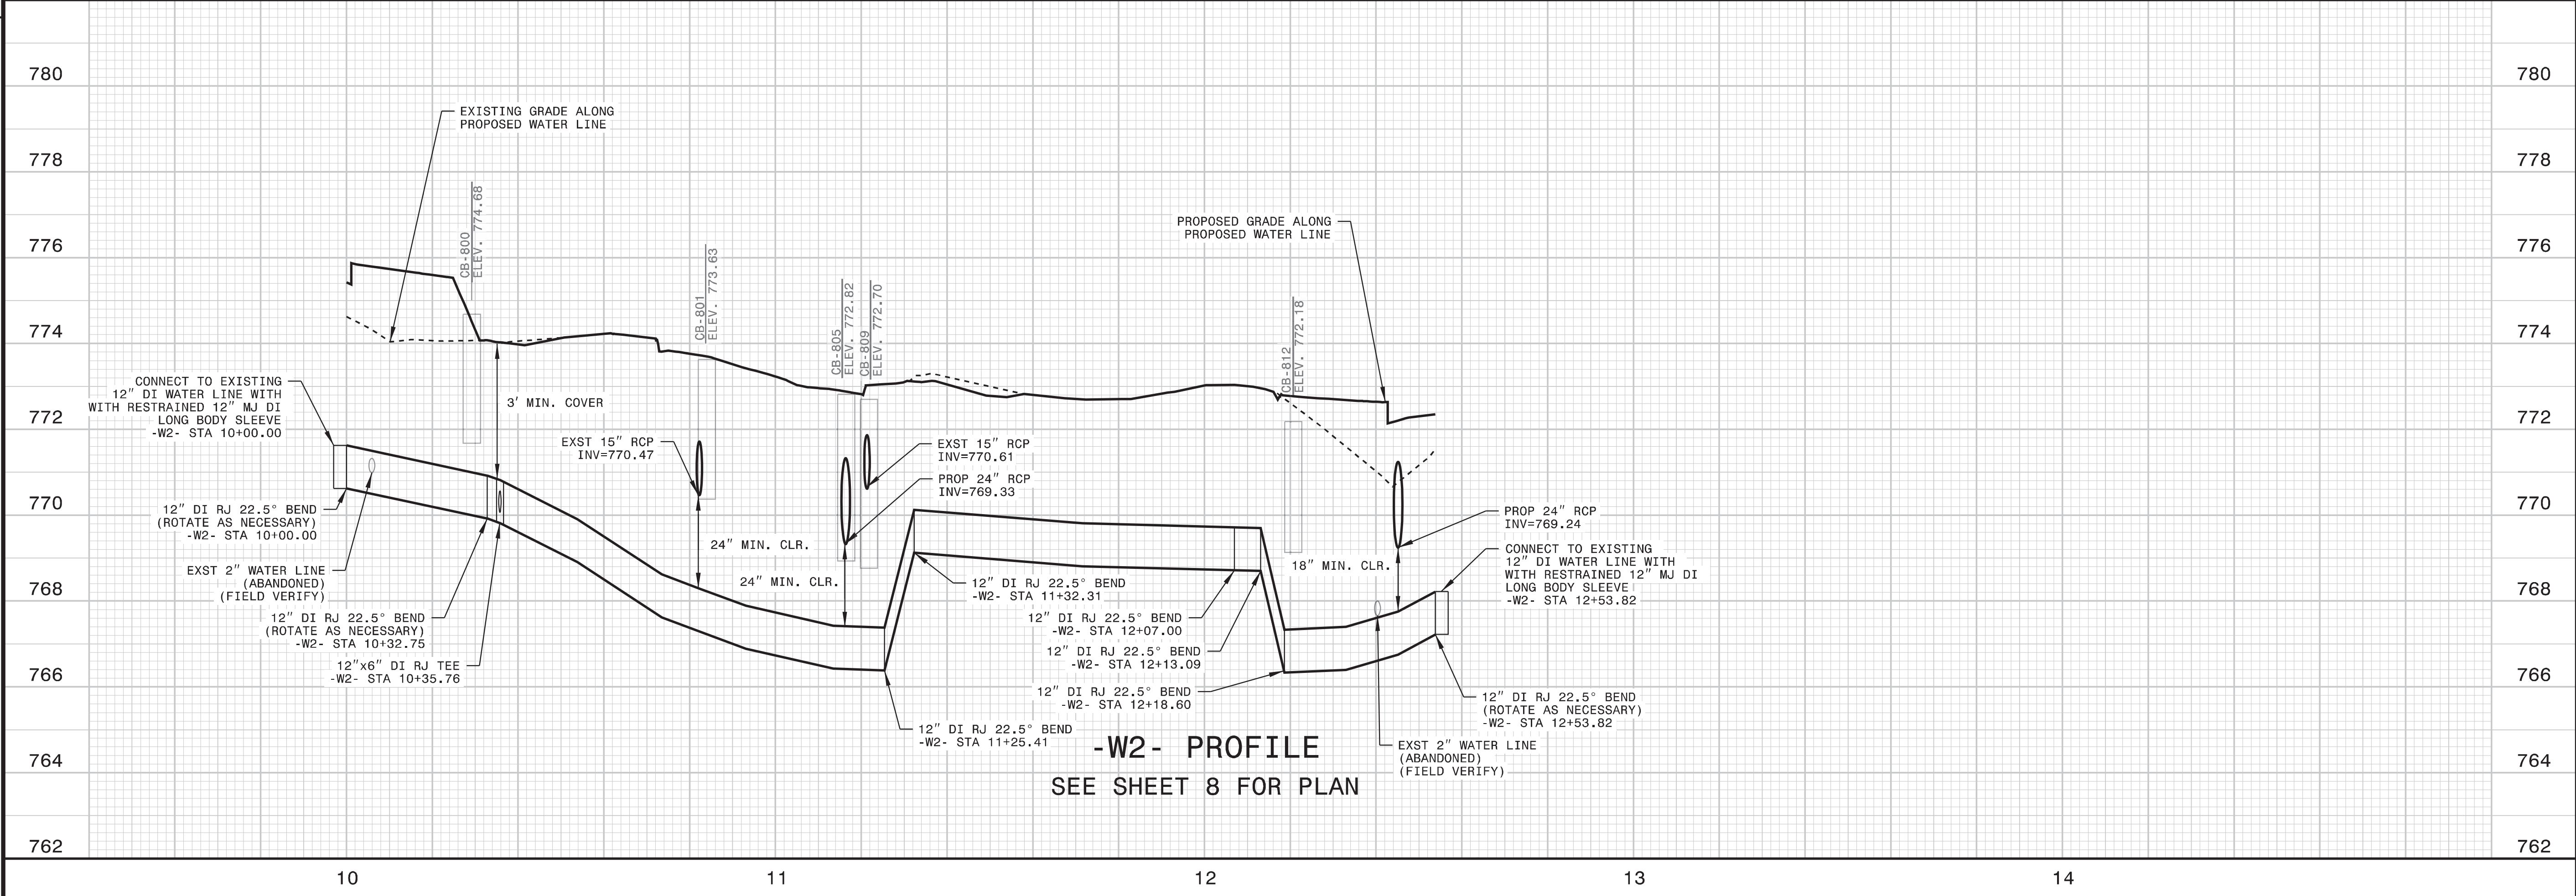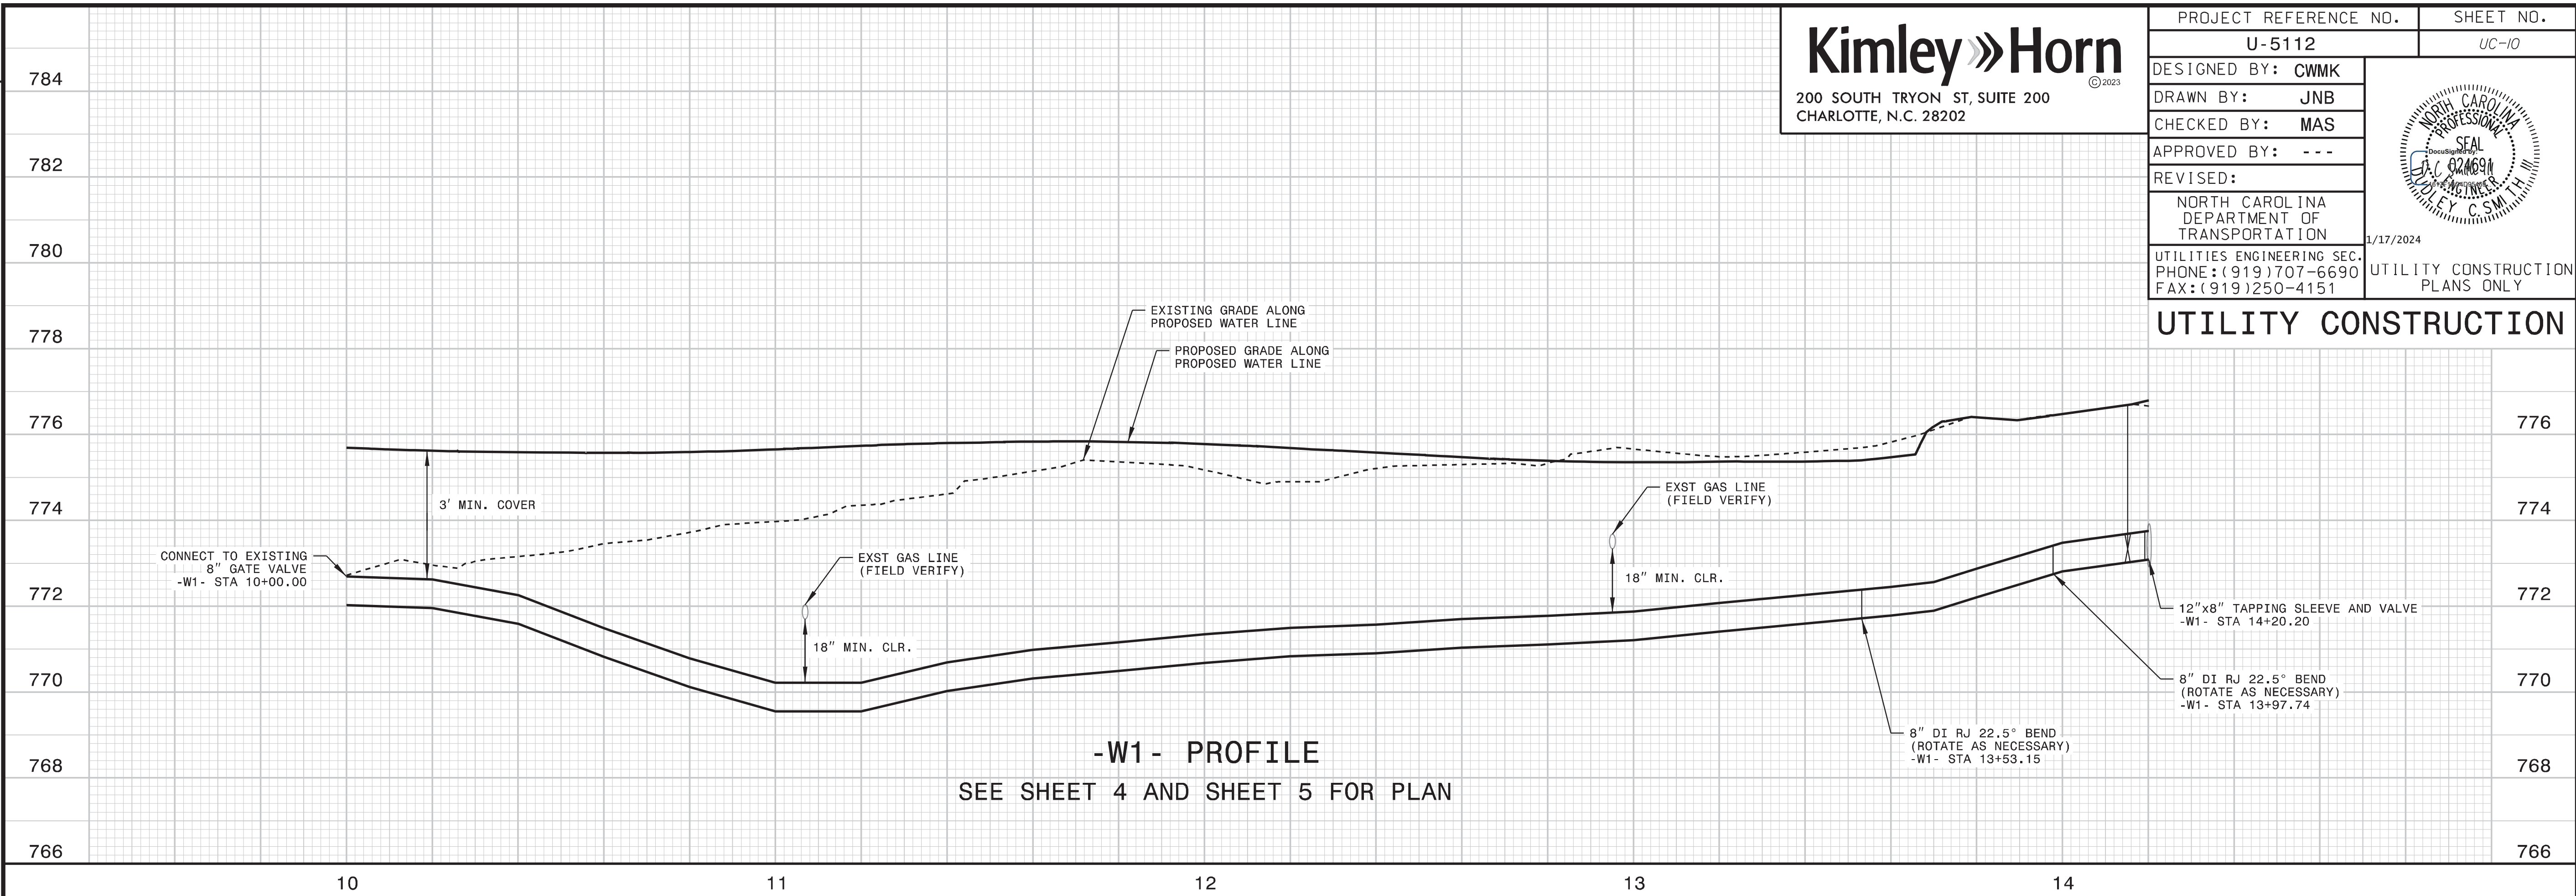


PROJECT REFERENCE NO.	U-5112	SHEET NO.	UC-II
DESIGNED BY:	CWMK		
DRAWN BY:	JNB		
CHECKED BY:	MAS		
APPROVED BY:	---		
REVISED:		NORTH CAROLINA DEPARTMENT OF TRANSPORTATION 1/17/2024 UTILITIES ENGINEERING SEC. PHONE: (919) 707-6690 FAX: (919) 250-4151 UTILITY CONSTRUCTION PLANS ONLY	

REVISIONS

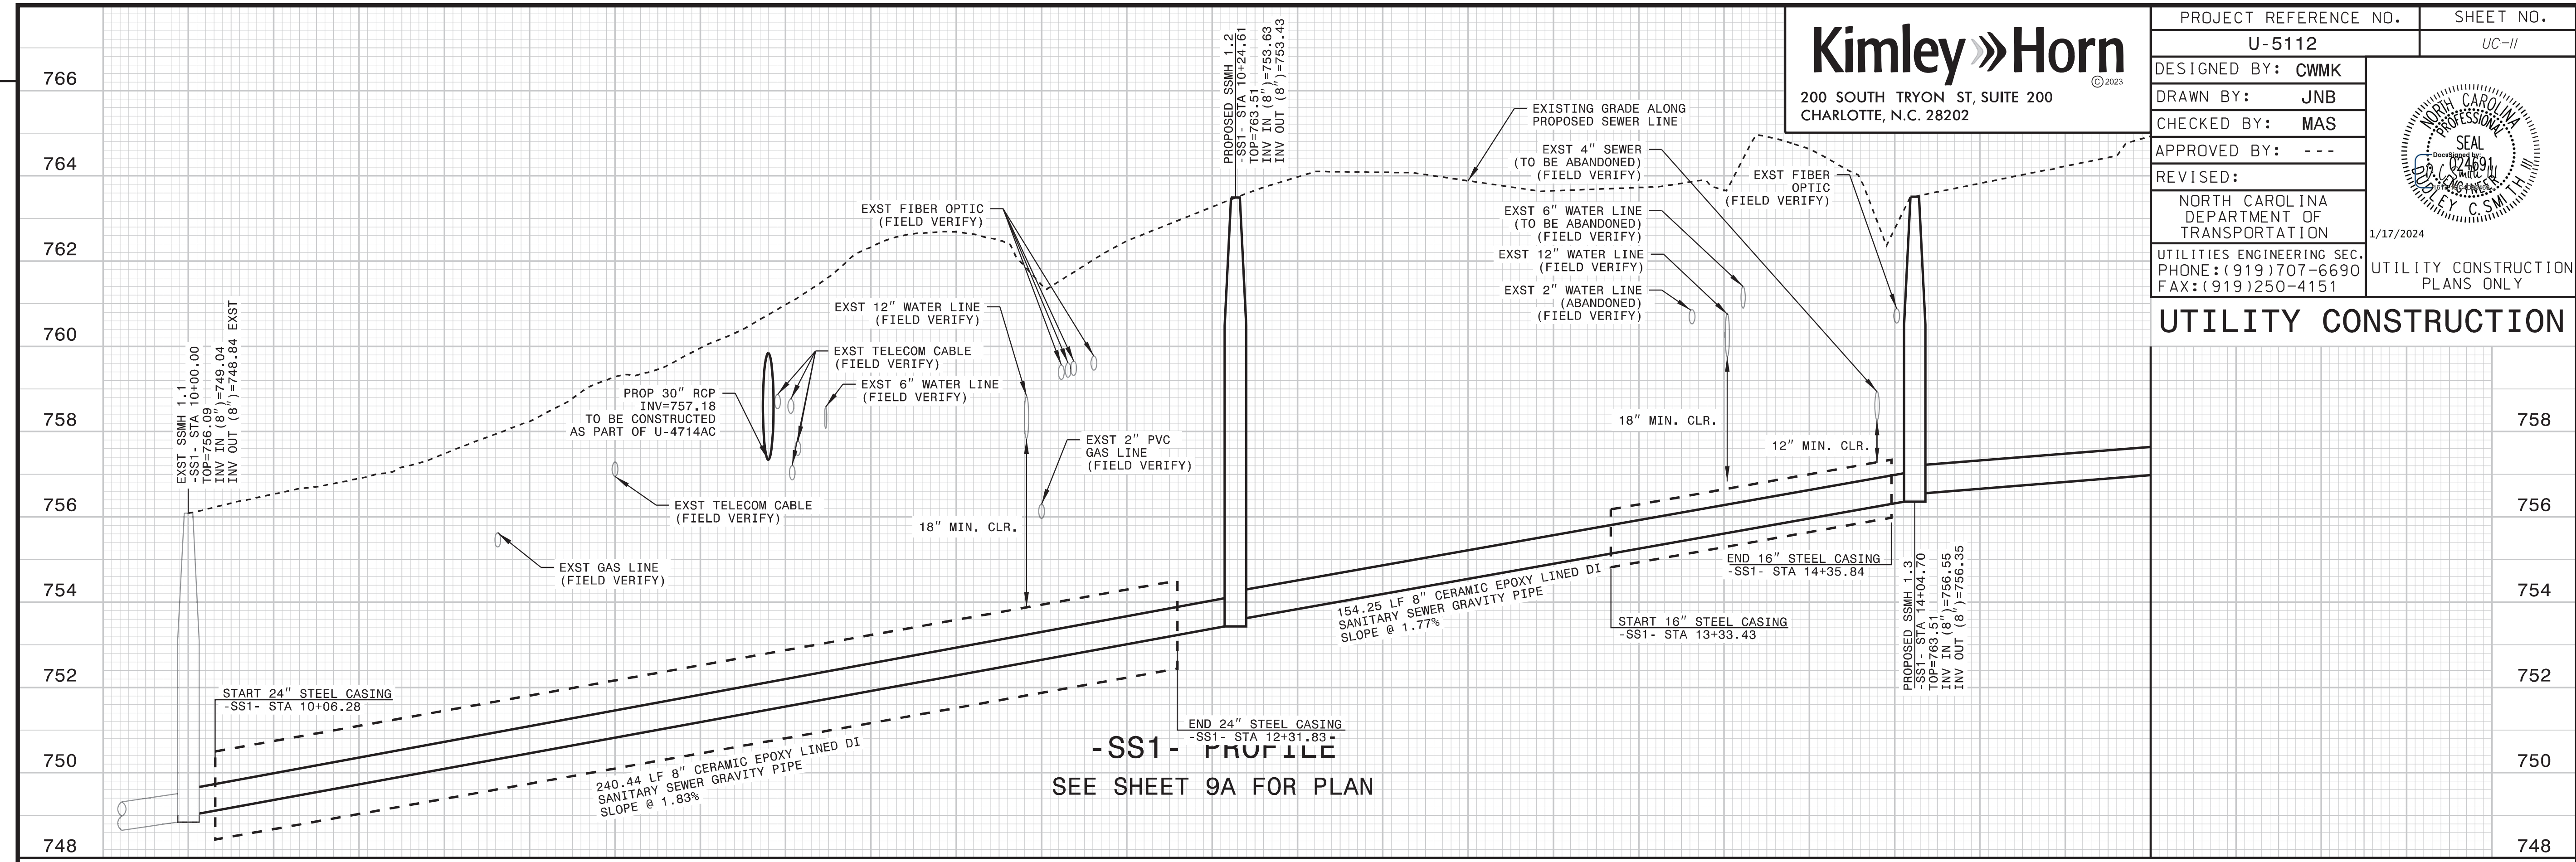


-SS1- PROFILE
SEE SHEET 9A FOR PLAN

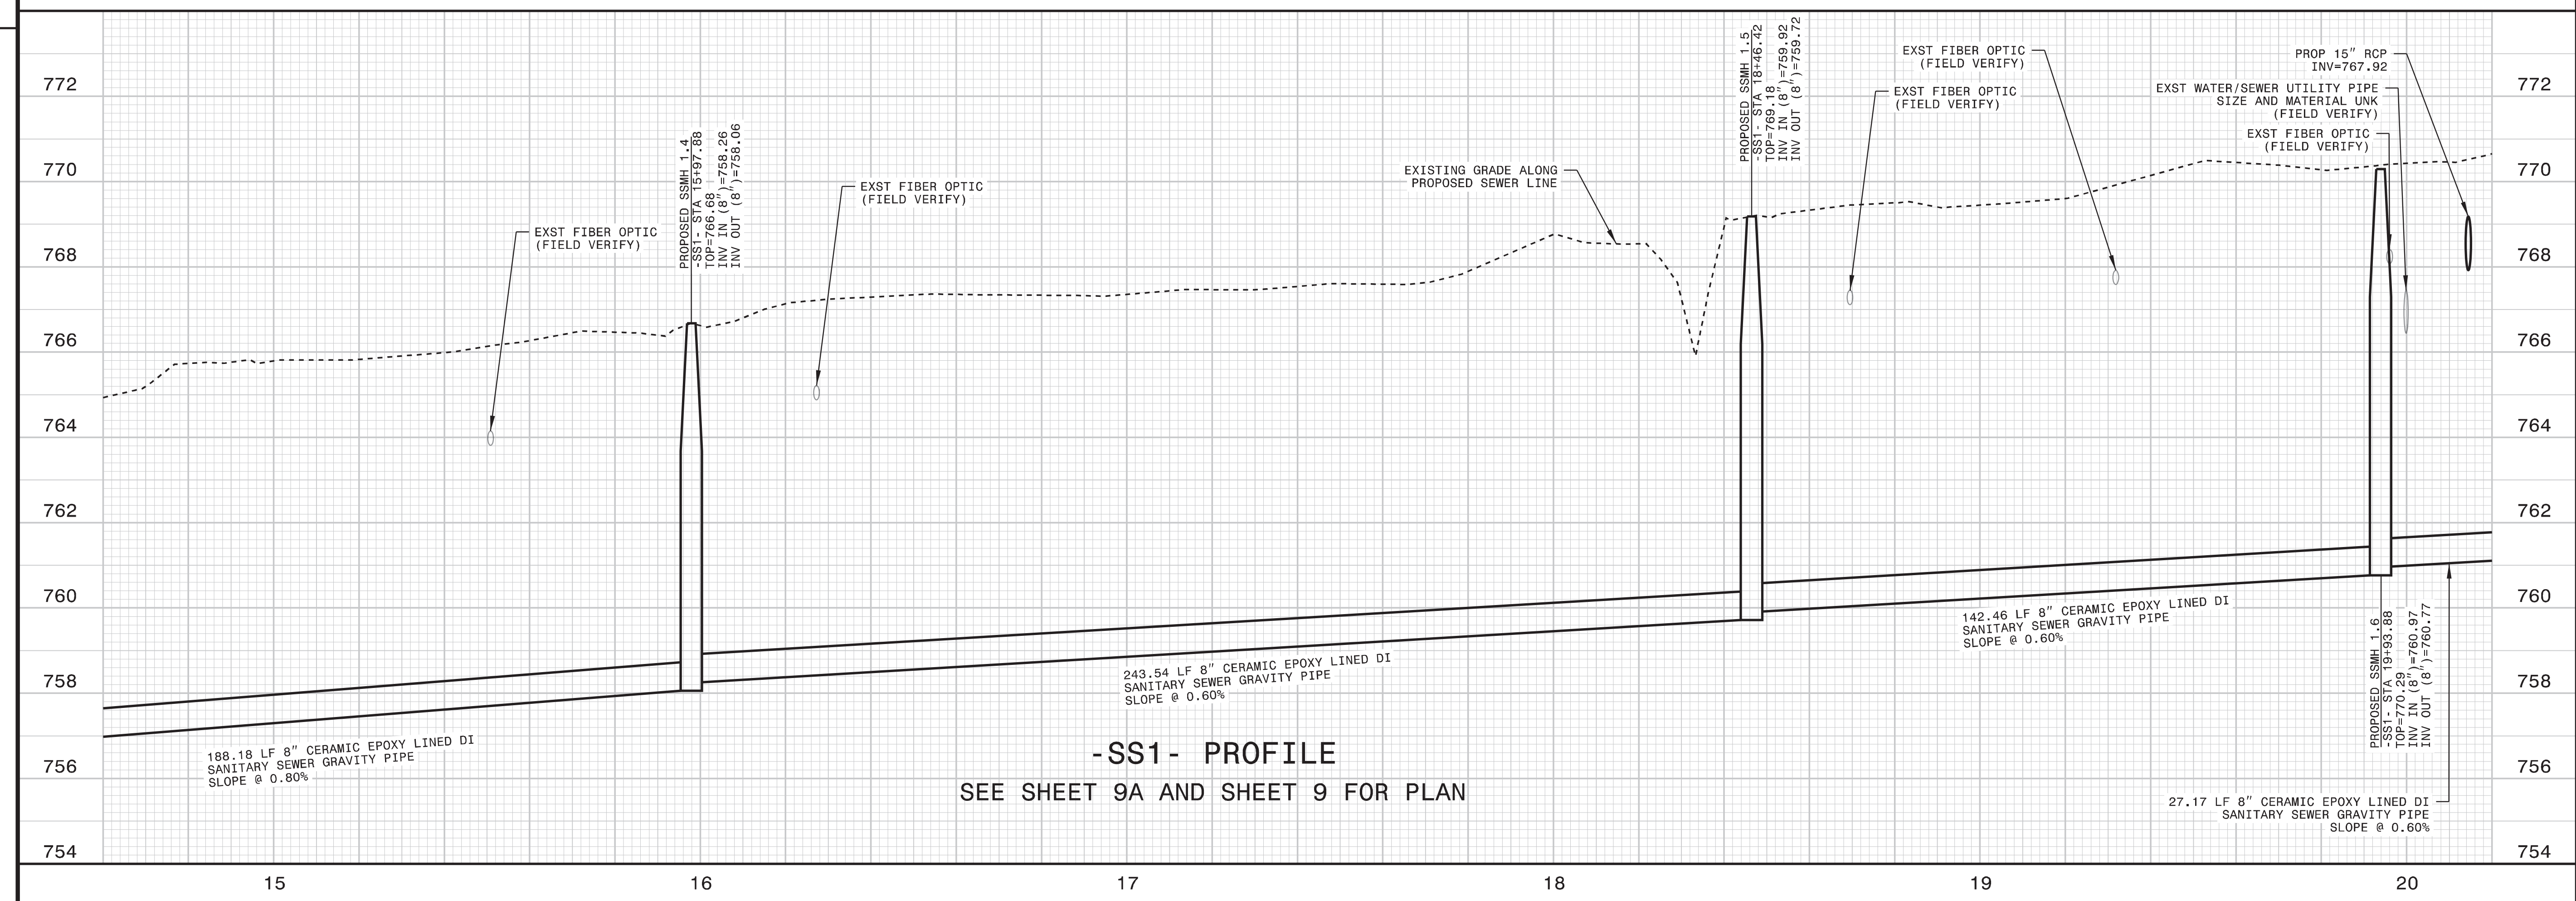

-SS1- PROFILE
SEE SHEET 9A AND SHEET 9 FOR PLAN


PROJECT REFERENCE NO.	U-5112	SHEET NO.	UC-12
DESIGNED BY:	CWMK		
DRAWN BY:	JNB		
CHECKED BY:	MAS		
APPROVED BY:	---		
REVISED:		NORTH CAROLINA DEPARTMENT OF TRANSPORTATION UTILITIES ENGINEERING SEC. PHONE: (919) 707-6690 FAX: (919) 250-4151	
UTILITY CONSTRUCTION PLANS ONLY			

REVISIONS

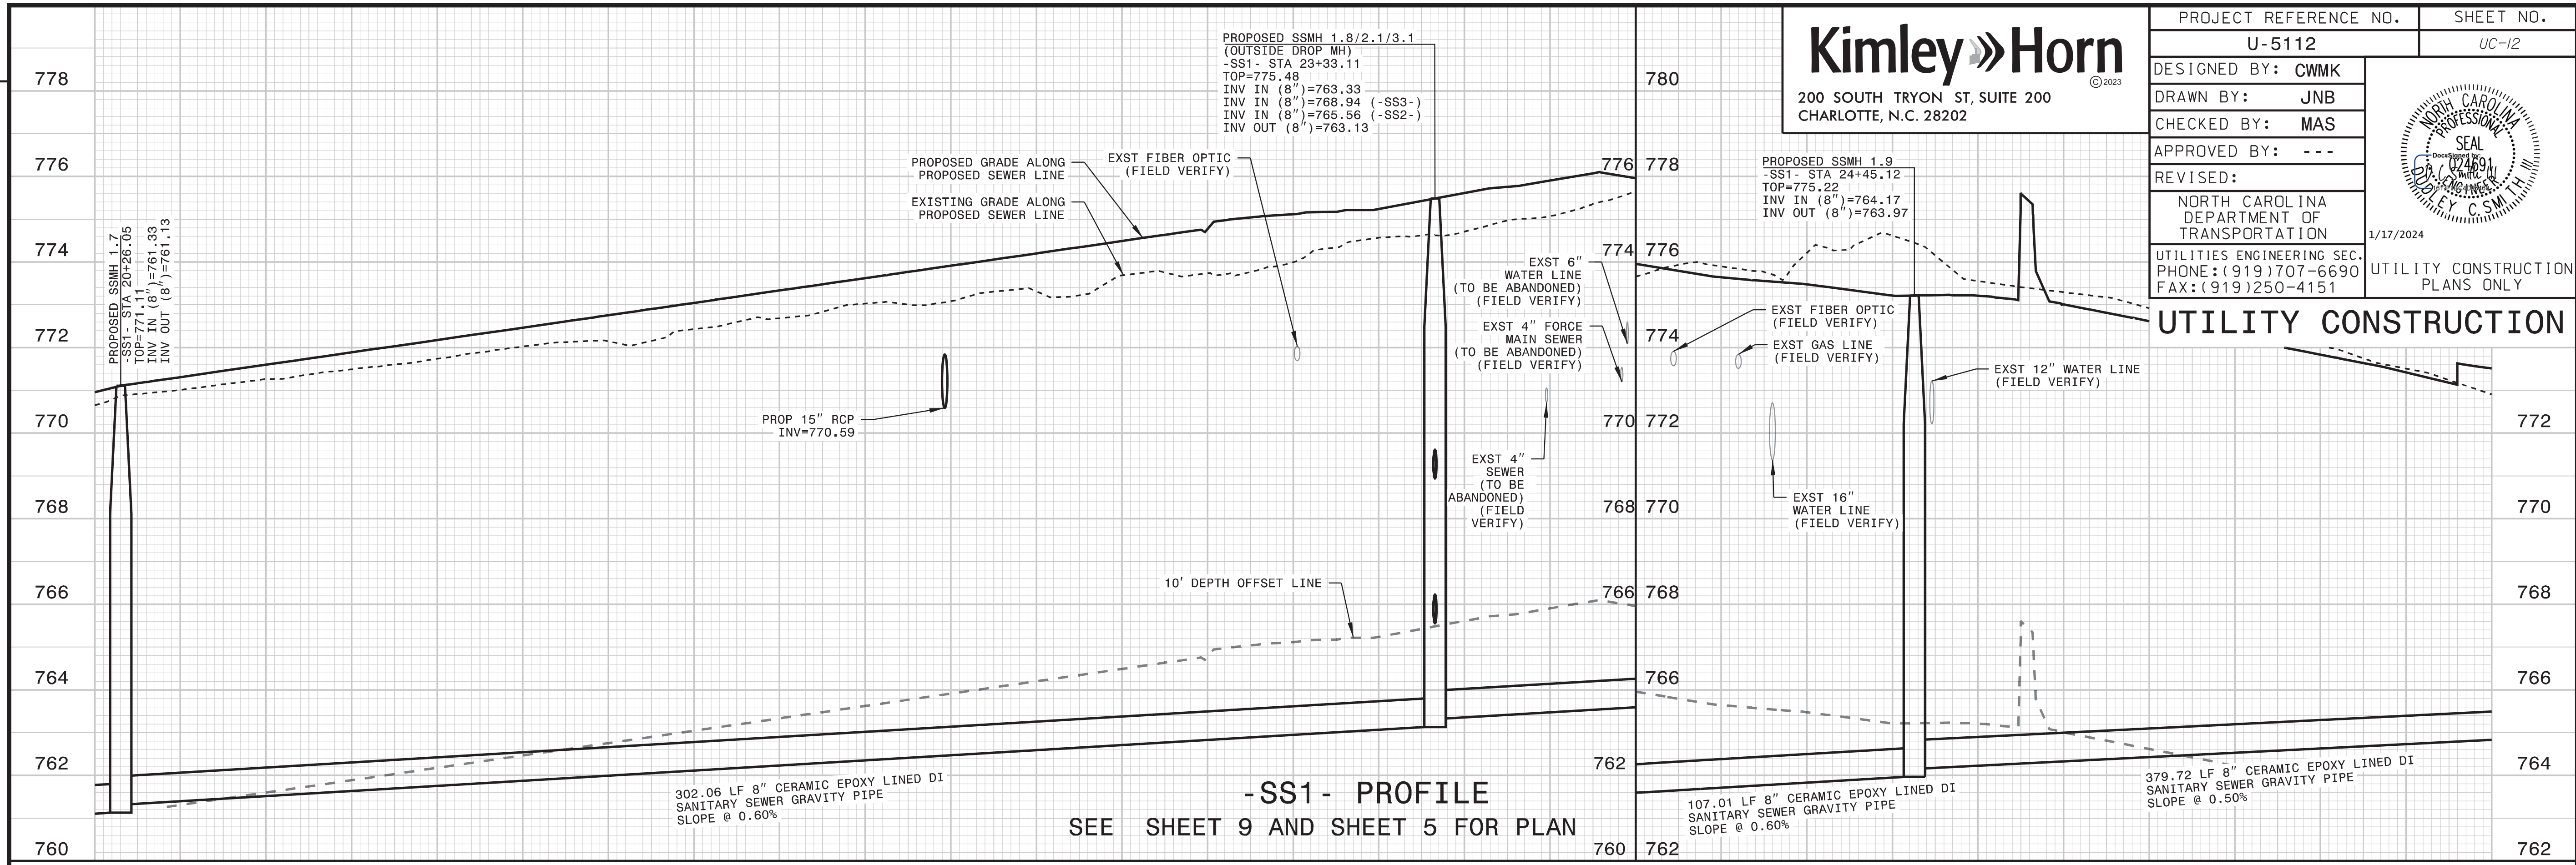

-SS1- PROFILE
 SEE SHEET 9 AND SHEET 5 FOR PLAN



-SS1- PROFILE
 SEE SHEET 8 FOR PLAN

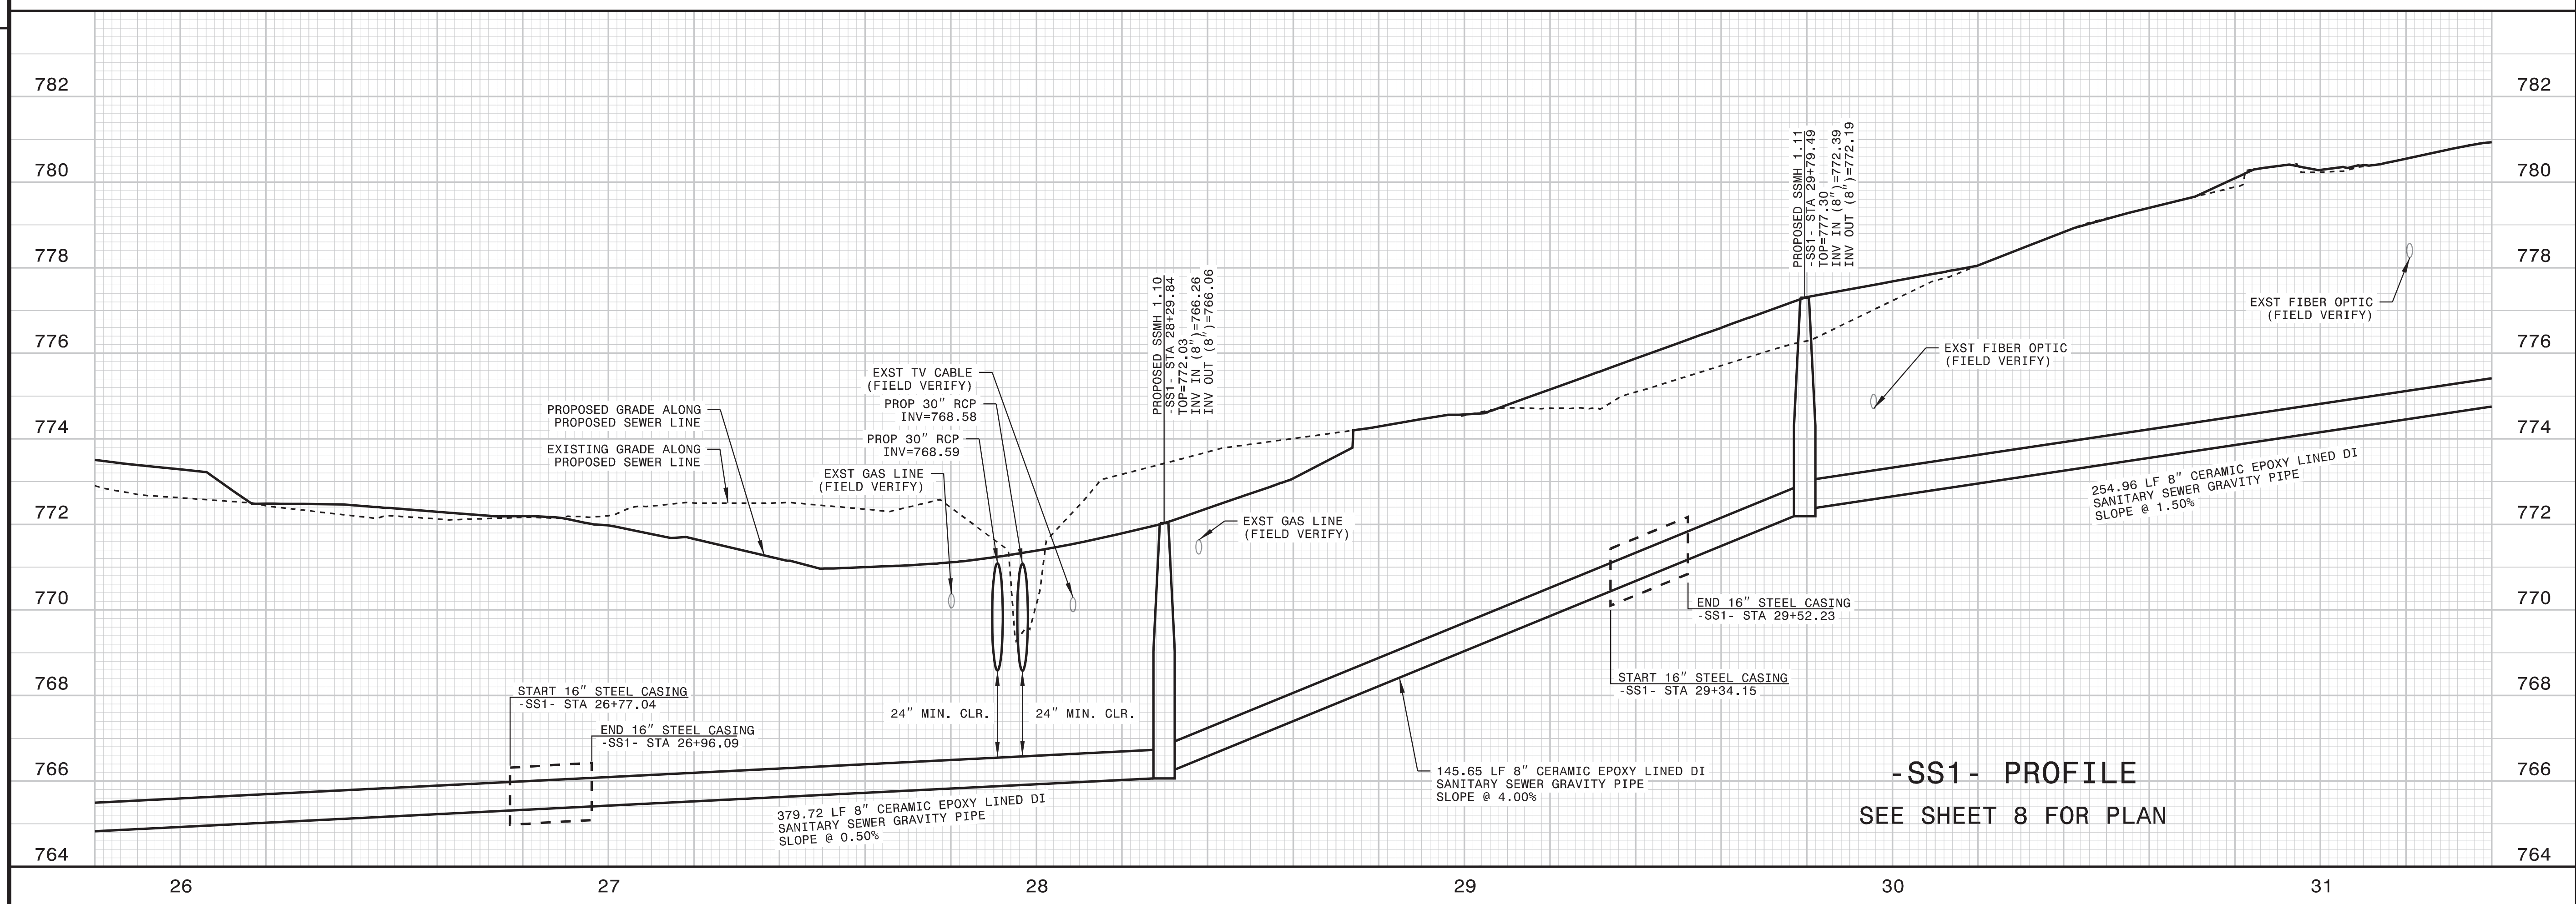

-SS1- PROFILE
 SEE SHEET 8 FOR PLAN

PROJECT REFERENCE NO.	SHEET NO.
U-5112	UC-13
DESIGNED BY: CWMK	
DRAWN BY: JNB	
CHECKED BY: MAS	
APPROVED BY: ---	
REVISED:	
NORTH CAROLINA DEPARTMENT OF TRANSPORTATION	1/17/2024
UTILITIES ENGINEERING SEC. PHONE: (919) 707-6690 FAX: (919) 250-4151	UTILITY CONSTRUCTION PLANS ONLY

REVISIONS

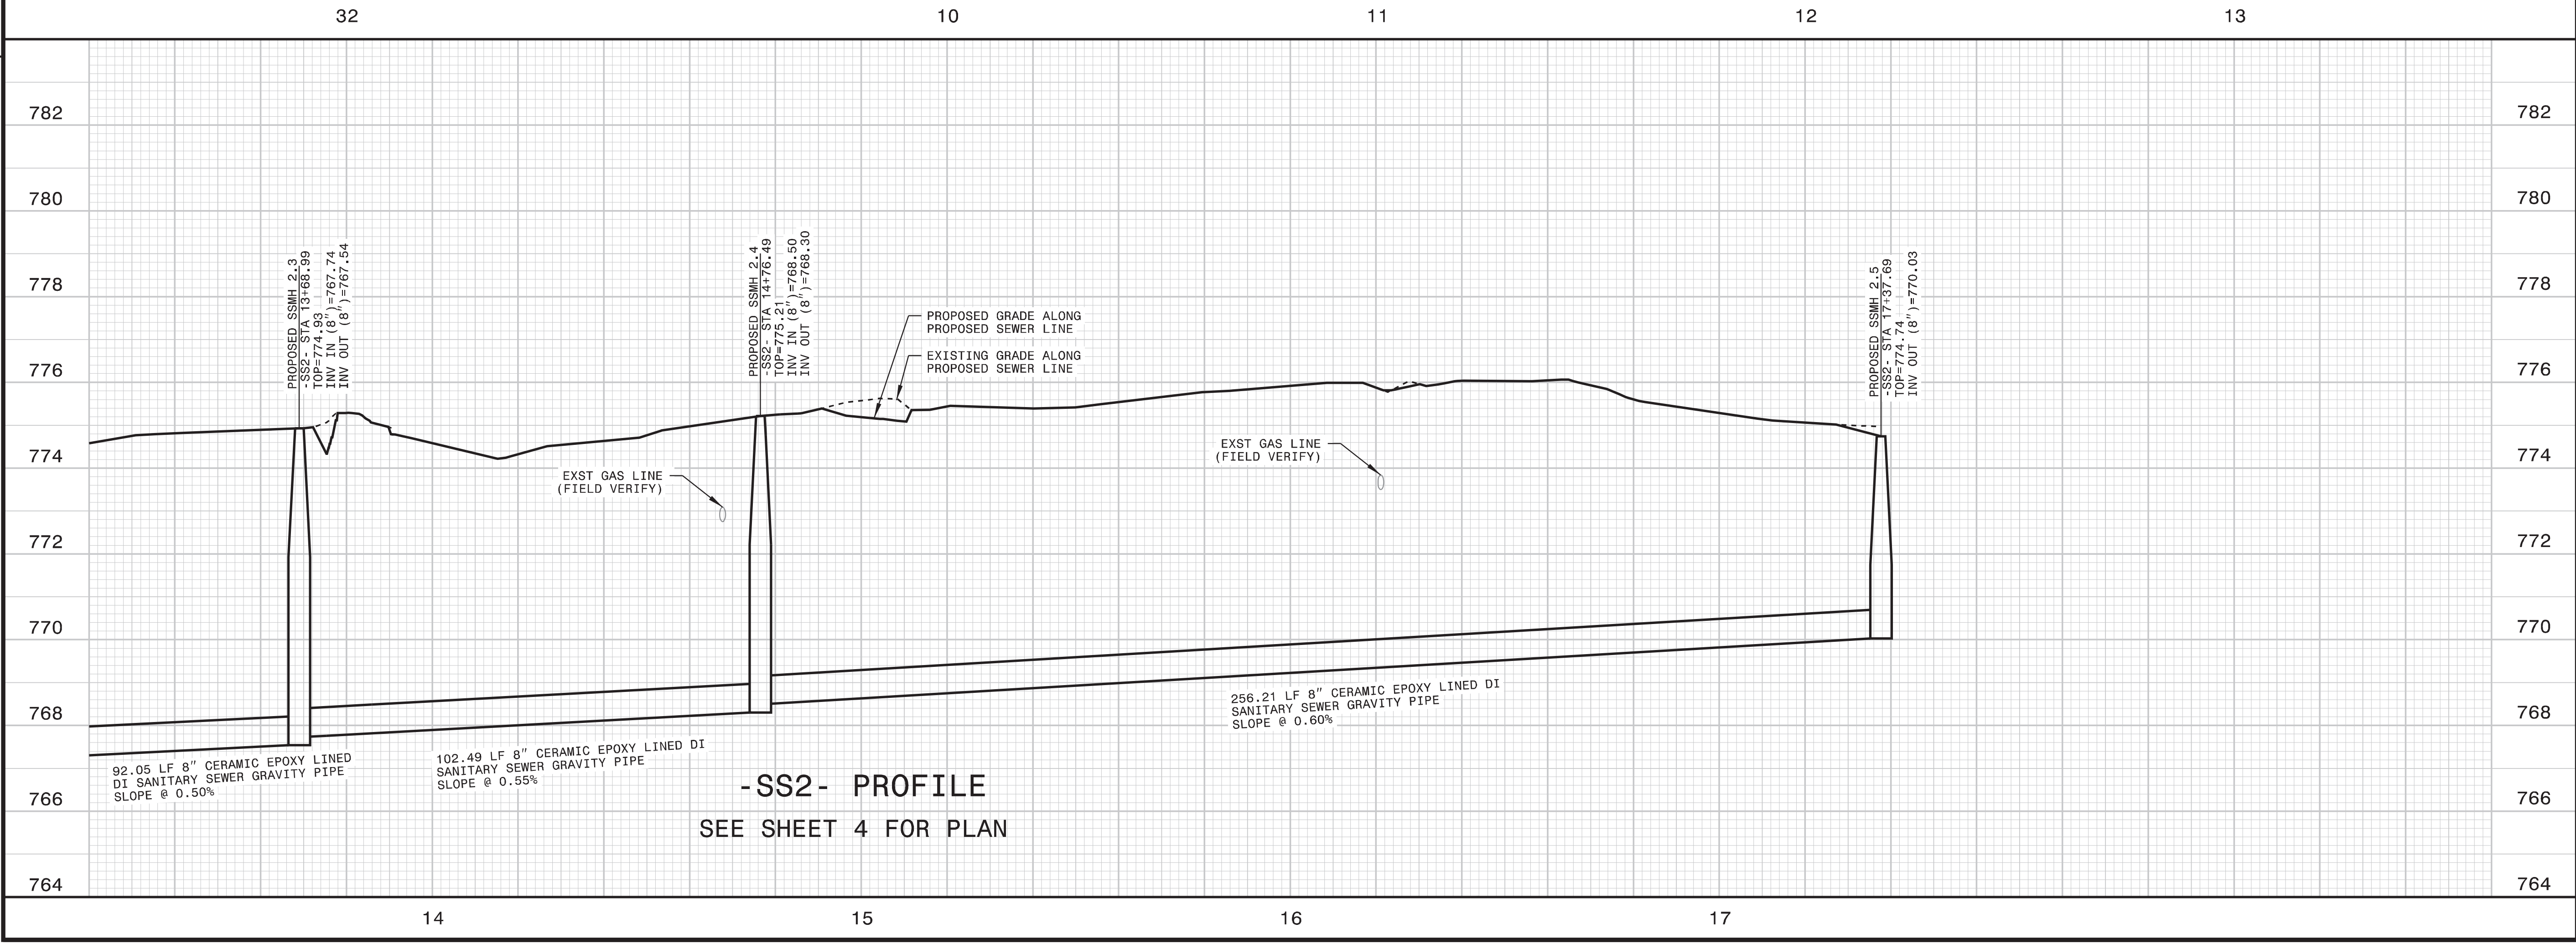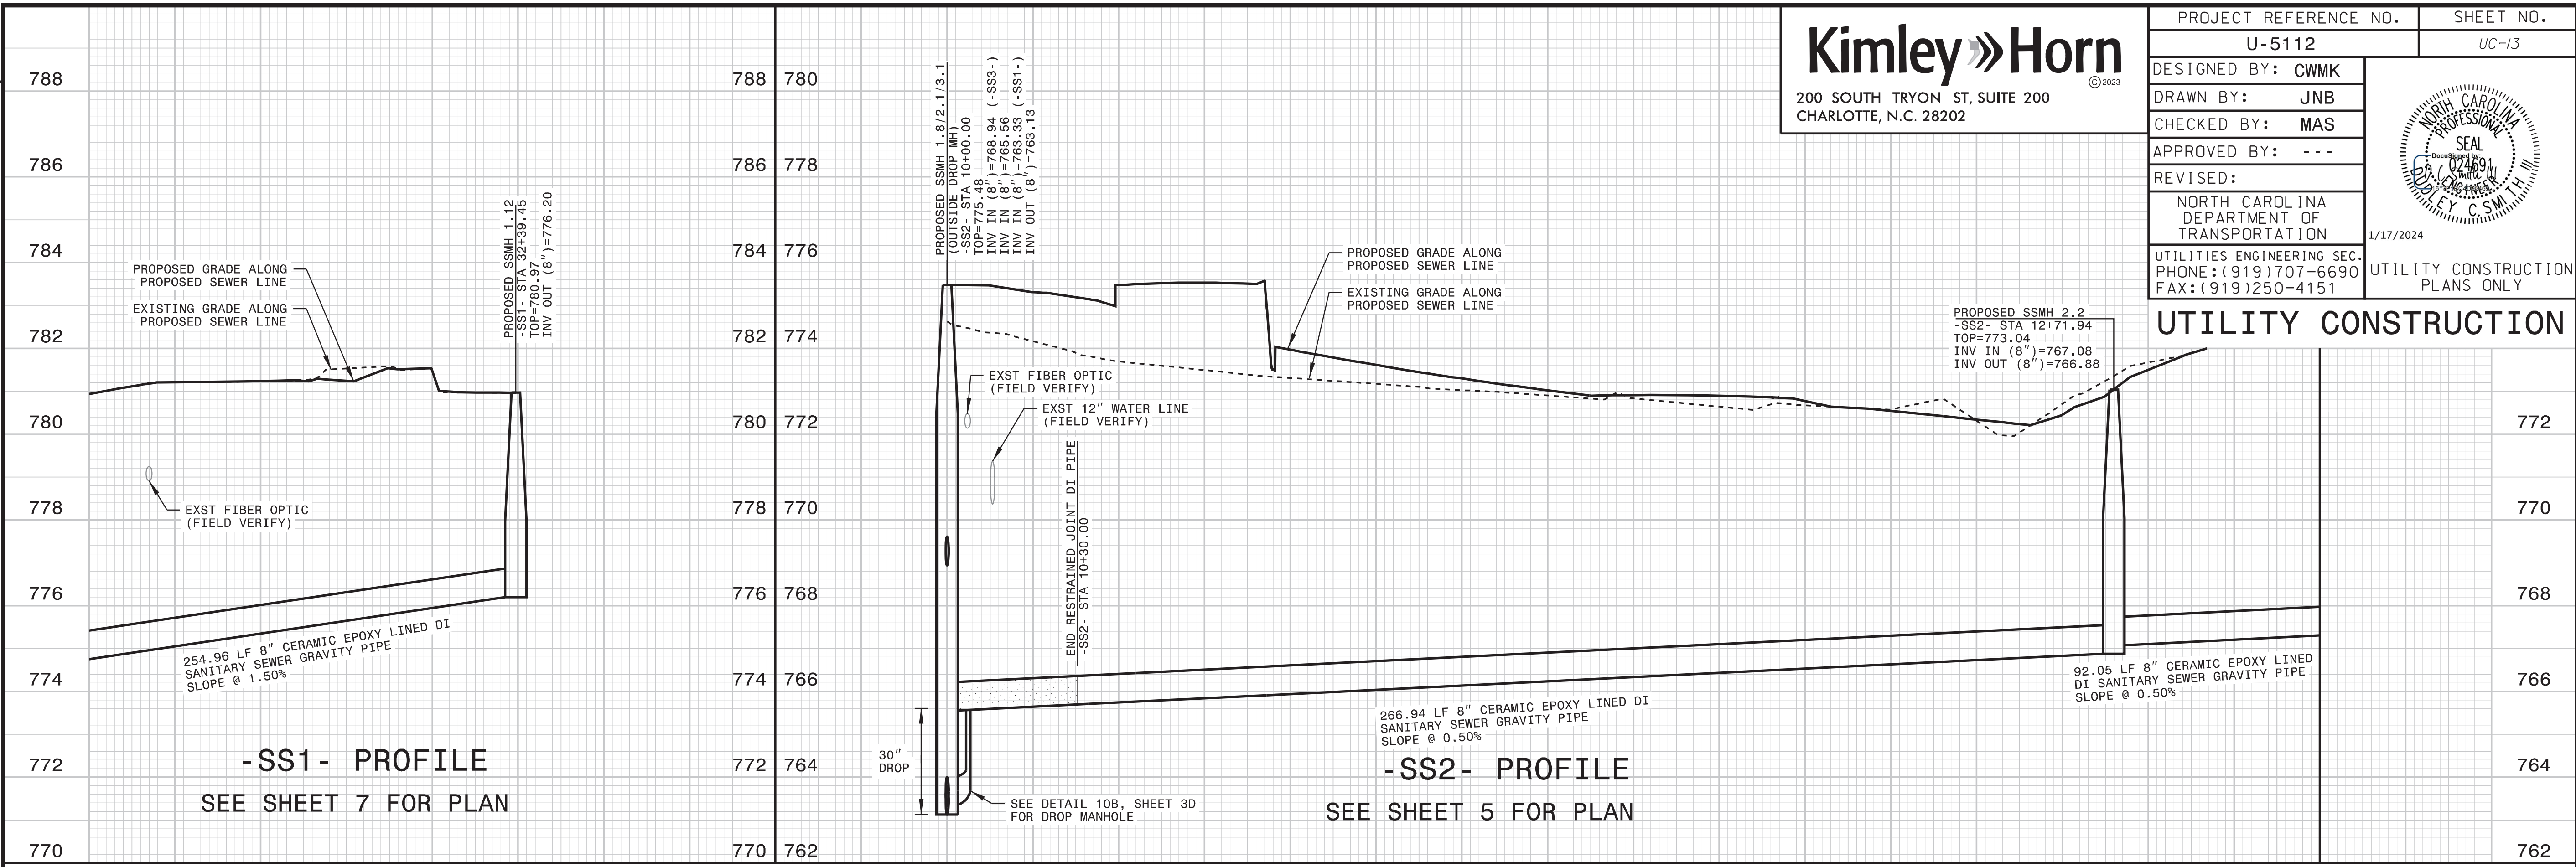

UTILITY CONSTRUCTION



PROJECT REFERENCE NO.	SHEET NO.
U-5112	UC-14
DESIGNED BY: CWMK	
DRAWN BY: JNB	
CHECKED BY: MAS	
APPROVED BY: ---	
REVISER:	1/17/2024
NORTH CAROLINA DEPARTMENT OF TRANSPORTATION	
UTILITIES ENGINEERING SEC. PHONE: (919) 707-6690 FAX: (919) 250-4151	
UTILITY CONSTRUCTION PLANS ONLY	

UTILITY CONSTRUCTION

REVISIONS

