

S&G DRIVE

10

15

20

MATCHLINE -Y2- STA 23+50 (SEE SHEET SIGN-3)

401

-Y2- STA 21+95  
24" X 30" R4-7  
ONE "U" POST  
SEE NOTE 2

402

18" X 18" OM1-3

402

18" X 18" OM1-3

-Y2- STA 21+05  
24" X 30" R4-7  
ONE "U" POST  
SEE NOTE 2

401

401

-Y2- STA 13+78  
24" X 30" R4-7  
ONE "U" POST  
SEE NOTE 2


402

18" X 18" OM1-3

-Y2-  
SUTTLES ROAD

GRWEL


SOIL AND GRWEL DRIVE

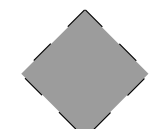

DENOTES EXISTING SIGN



DENOTES NEW "U" CHANNEL POST/PROPOSED SIGN LOCATION

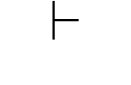

DENOTES EXISTING "U" CHANNEL POST/EXISTING SIGN LOCATION

RETAIN ALL EXISTING SIGNS NOT SHOWN IN PLANS

### PROJECT NOTES

- DISPOSE OF SIGN SYSTEM, U-CHANNEL SIGN ERECTION, TYPE D, E, AND F
- SIGN ERECTION, TYPE D, E, AND F

## SIGNING PLAN

K:\RAL\_Roadway\01036731 - R-5963D\Traffic\Signing\CADD\Signing Layout Plans\R-5963D\_rdy\_sgn\_02.dgn

1/10/2024