


SEAL

DocuSigned by:
 Vance W. Blanton
 97A9F92B5574EEC.

1/10/2024

**DOCUMENT NOT CONSIDERED FINAL
 UNLESS ALL SIGNATURES COMPLETED**

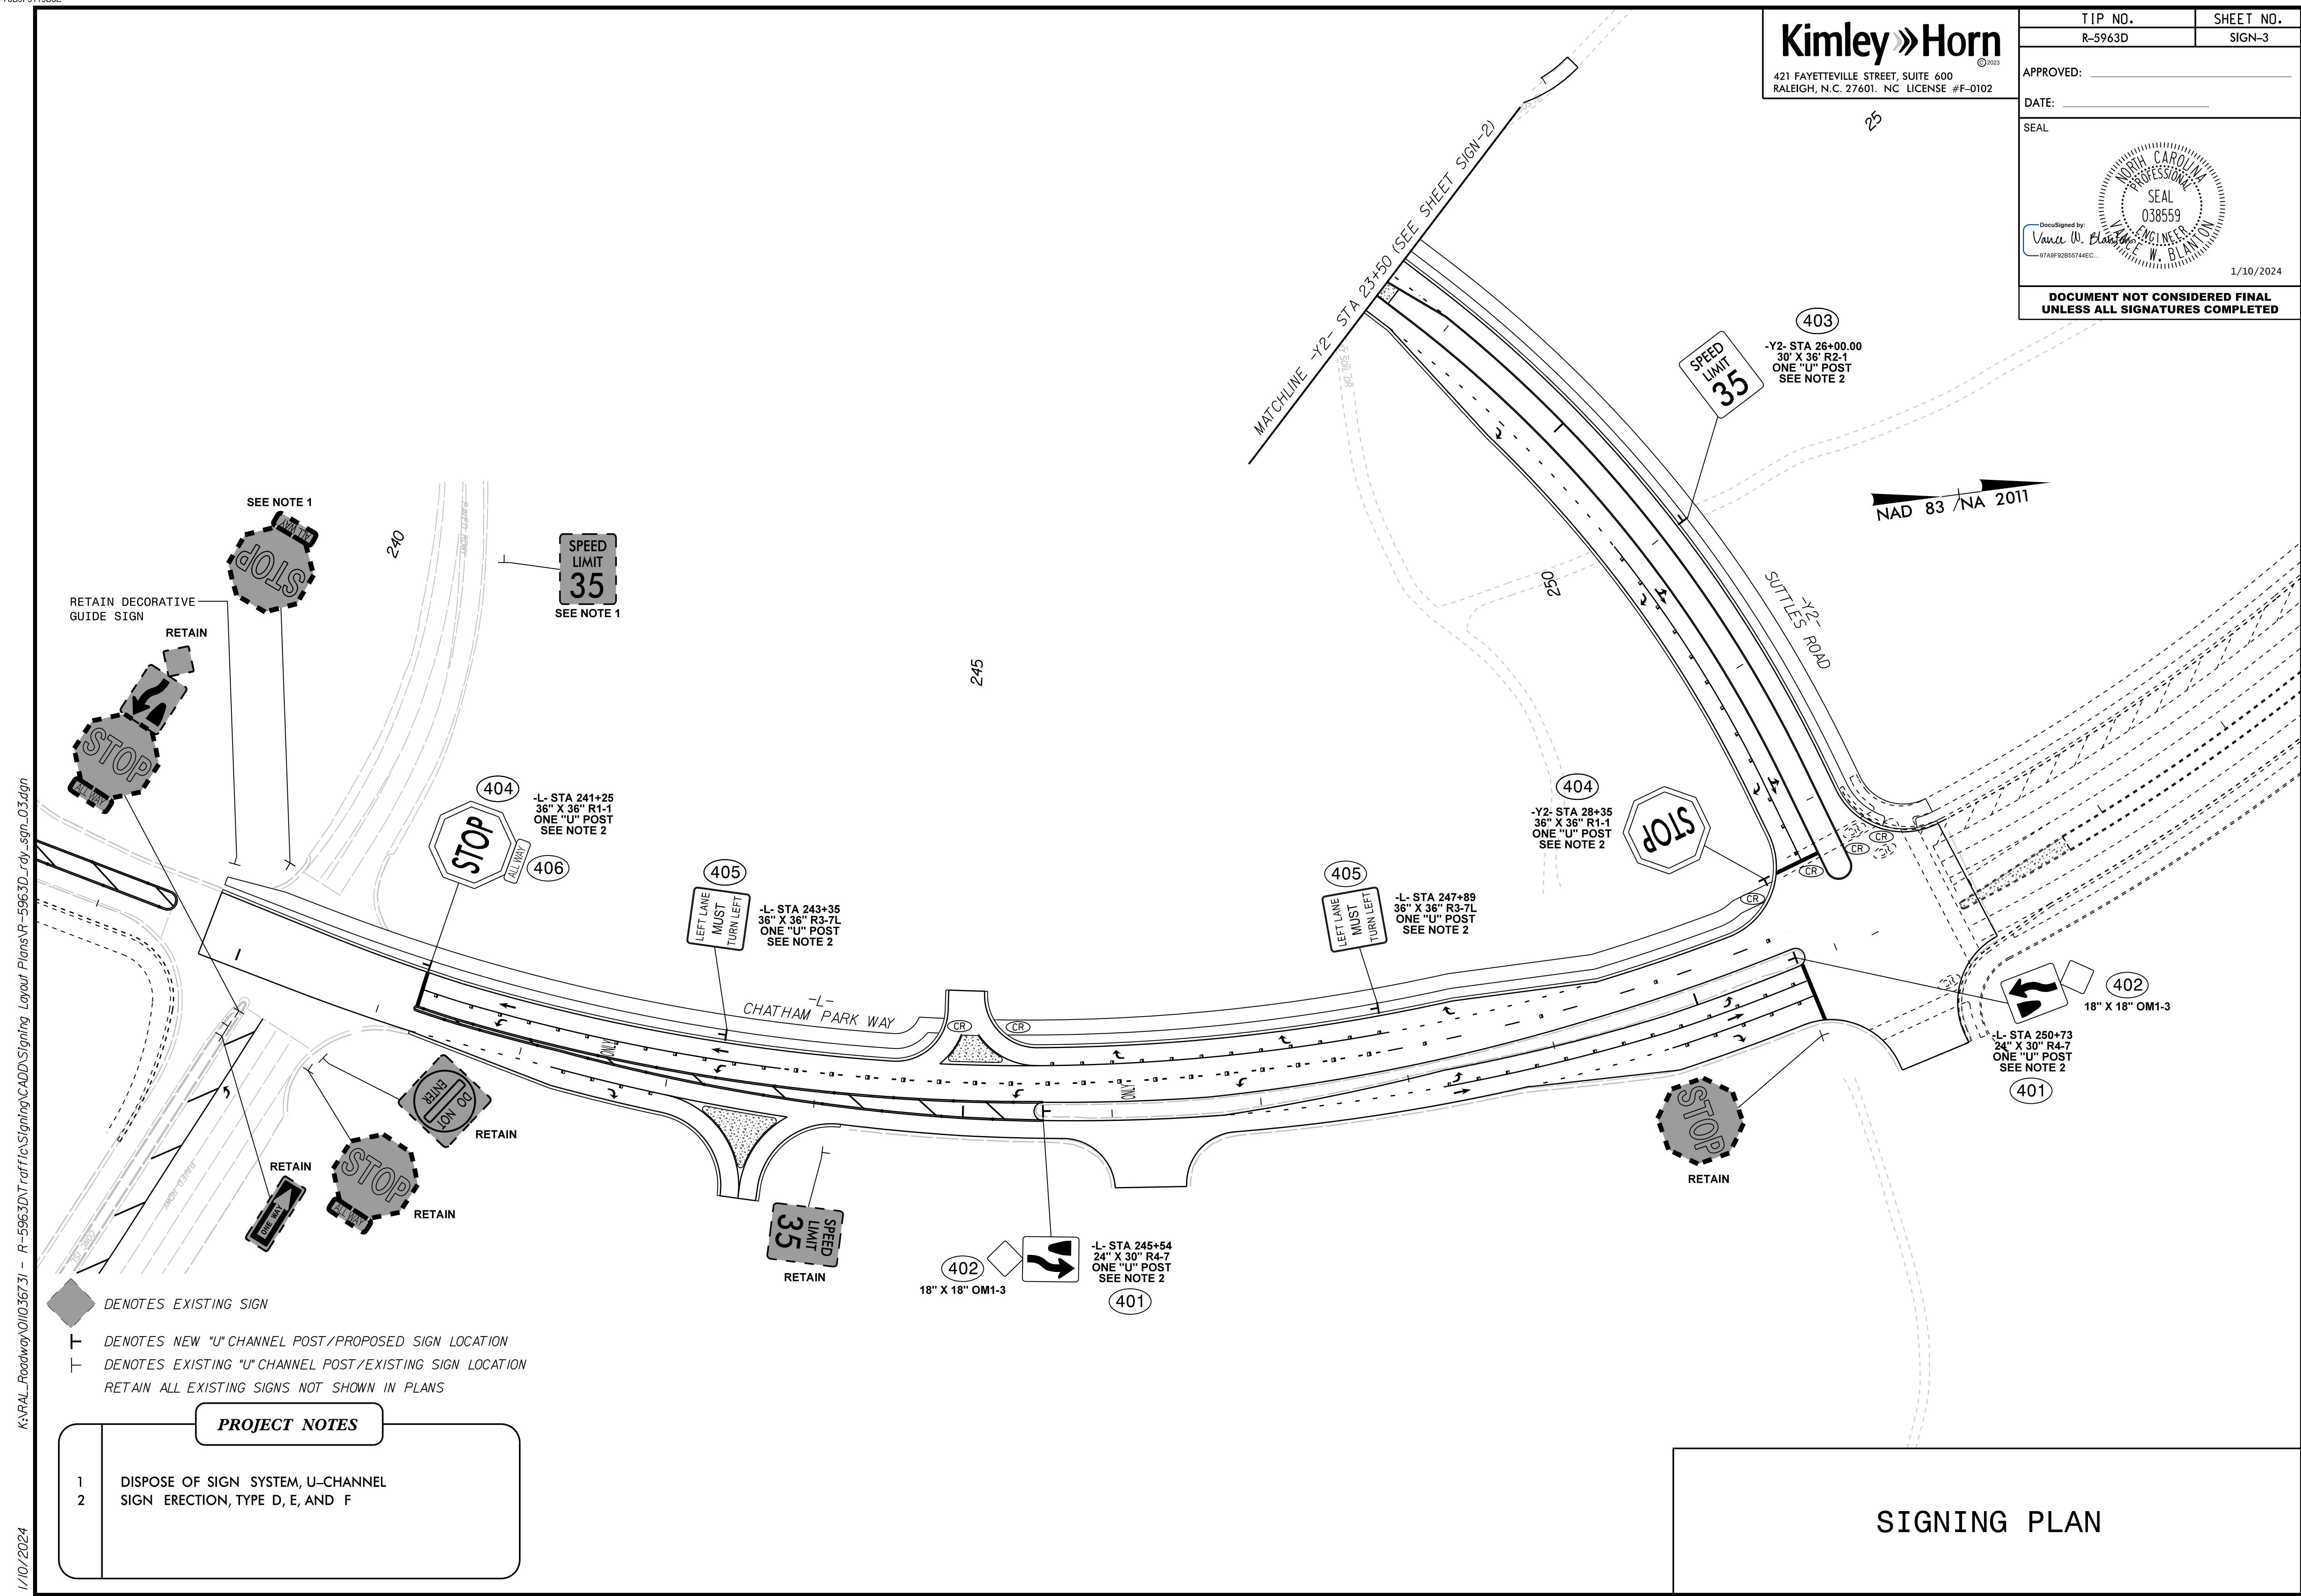

K:\RAL_Roadway\01036731 - R-5963D\Traffic\Signing\CADD\Signing Layout Plans\R-5963D_rdy_sgn_03.dgn
 1/10/2024

SIGNING PLAN