

5/14/2024

**Kimley Horn**  
 300 MORRIS STREET, SUITE 200  
 DURHAM, NC 27701


PROJECT REFERENCE NO. **R-5963D** SHEET NO. **UC-8**

DESIGNED BY: **NLH**  
 DRAWN BY: **JNB**  
 CHECKED BY: **NDR**  
 APPROVED BY: **NLH**  
 REVISED:


NORTH CAROLINA  
 DEPARTMENT OF  
 TRANSPORTATION  
 UTILITIES ENGINEERING SECTION  
 PHONE: (919) 707-6690  
 FAX: (919) 250-4151

UTILITY CONSTRUCTION  
 PLANS ONLY

NOTES:  
 1. PROVIDE MINIMUM 12" VERTICAL SEPARATION BETWEEN PROPOSED 4" PVC CASING AND PROPOSED WET UTILITY PIPE.

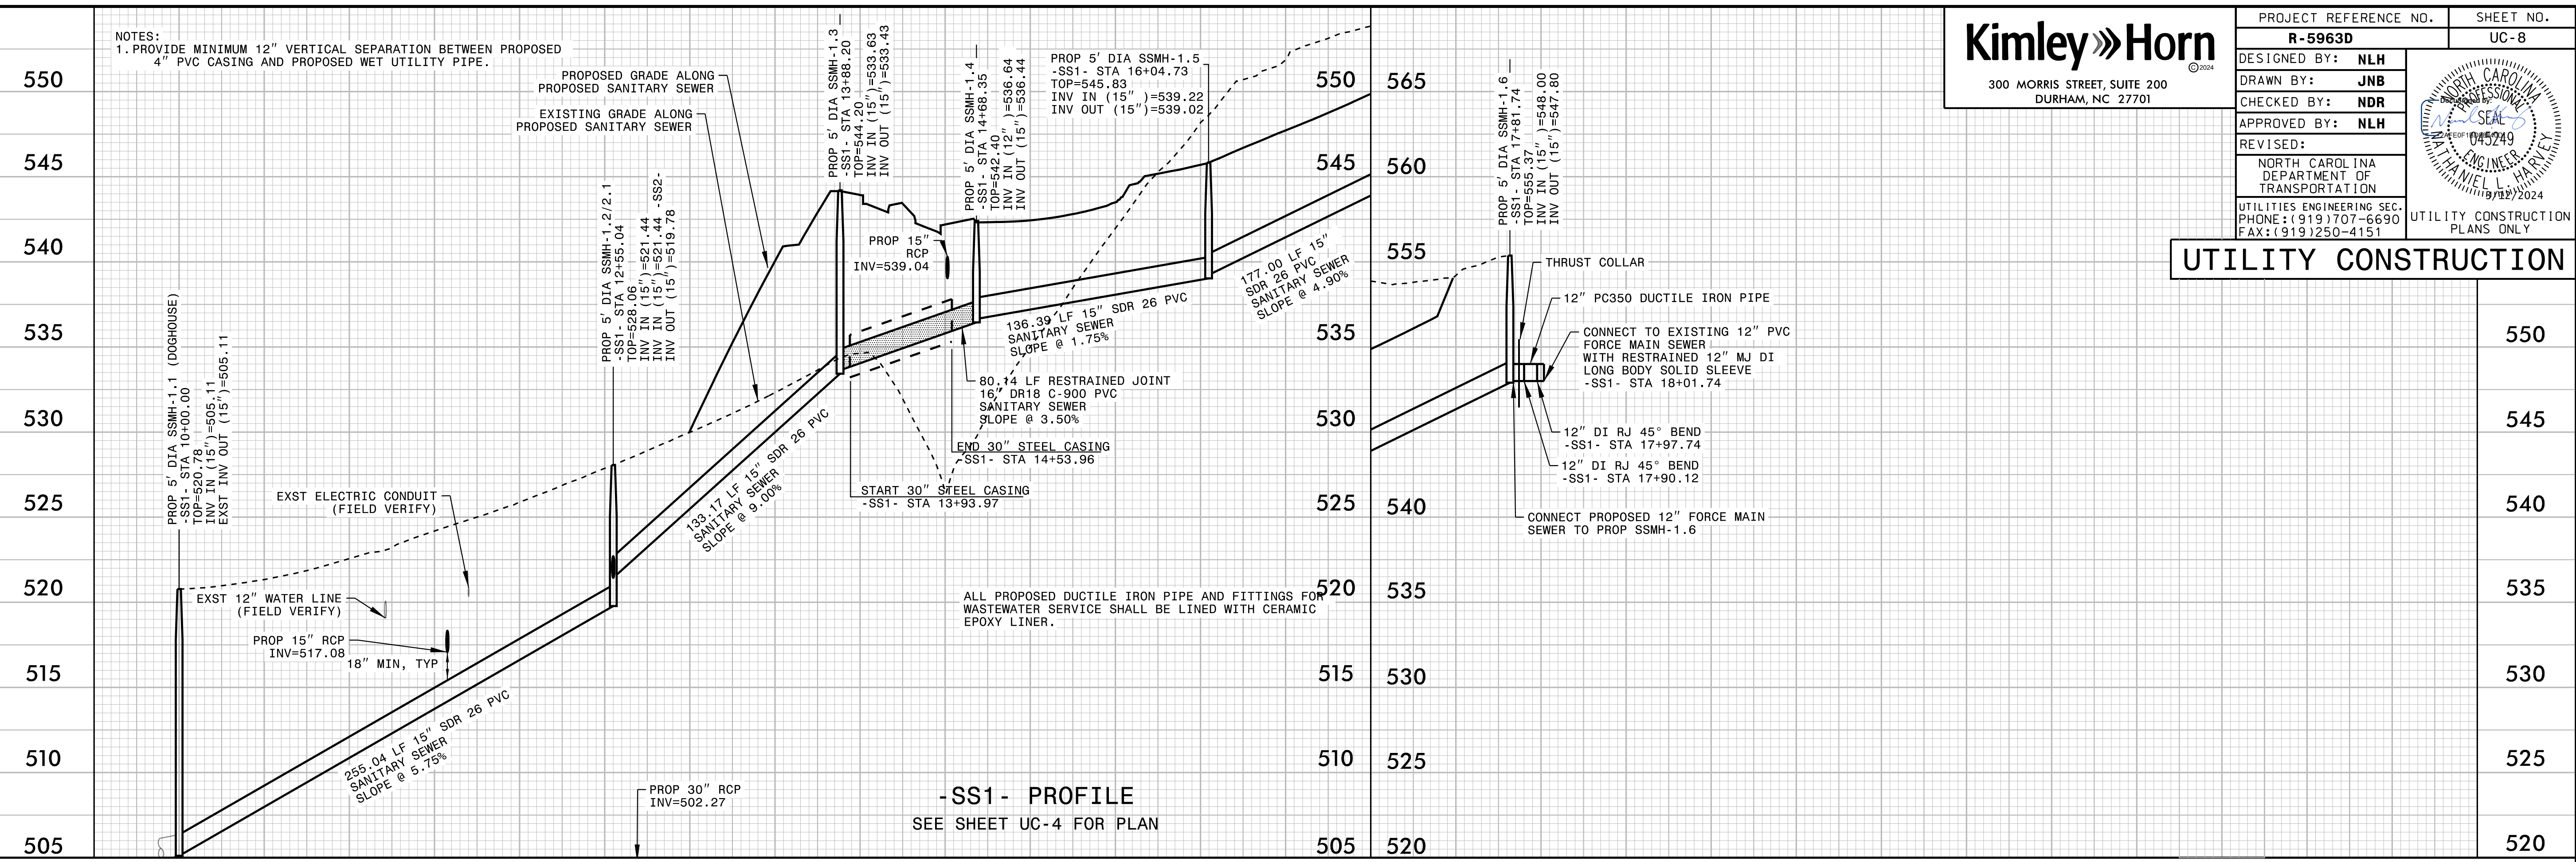

STATION: 10 11 12 13 14 15 16 17 18 19

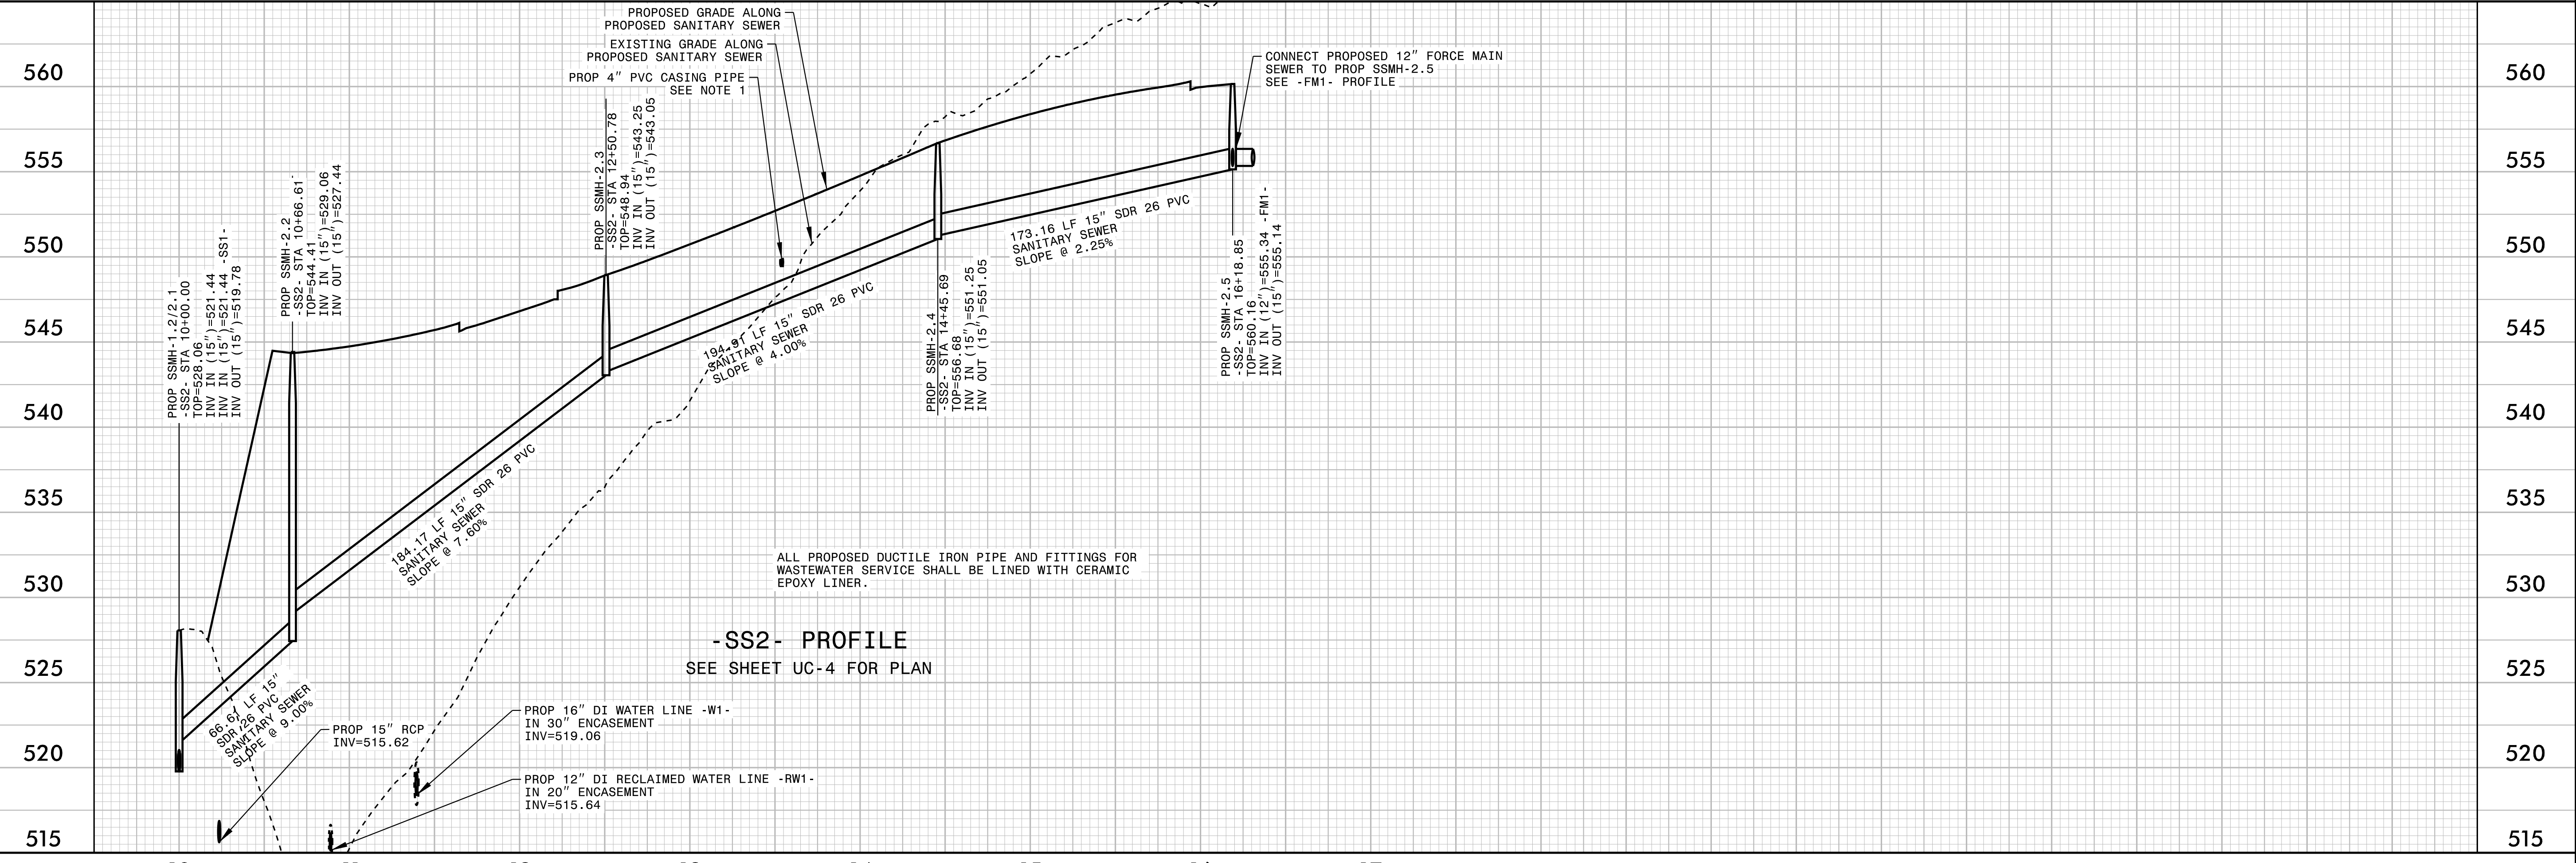

STATION: 10 11 12 13 14 15 16 17

3/12/2024