

09/08/99

STATE OF NORTH CAROLINA
DIVISION OF HIGHWAYS

STATE	STATE PROJECT REFERENCE NO.	SHEET NO.
N.C.	2024CPT.01.06.10271, ETC.	3
STATE PROJ. NO.	F.A. PROJ. NO.	DESCRIPTION
2024CPT.01.06.20271		PE, CONST.

CURRITUCK COUNTY


LOCATION: MAP 3 - SR 1103 FROM SR 1109 TO DEAD END

TYPE OF WORK: RESURFACING, SHOULDER RECONSTRUCTION, & PAVEMENT MARKINGS

WBS NO.: 2024CPT.01.06.10271, ETC.

CONTRACT: C204932

MAP 3

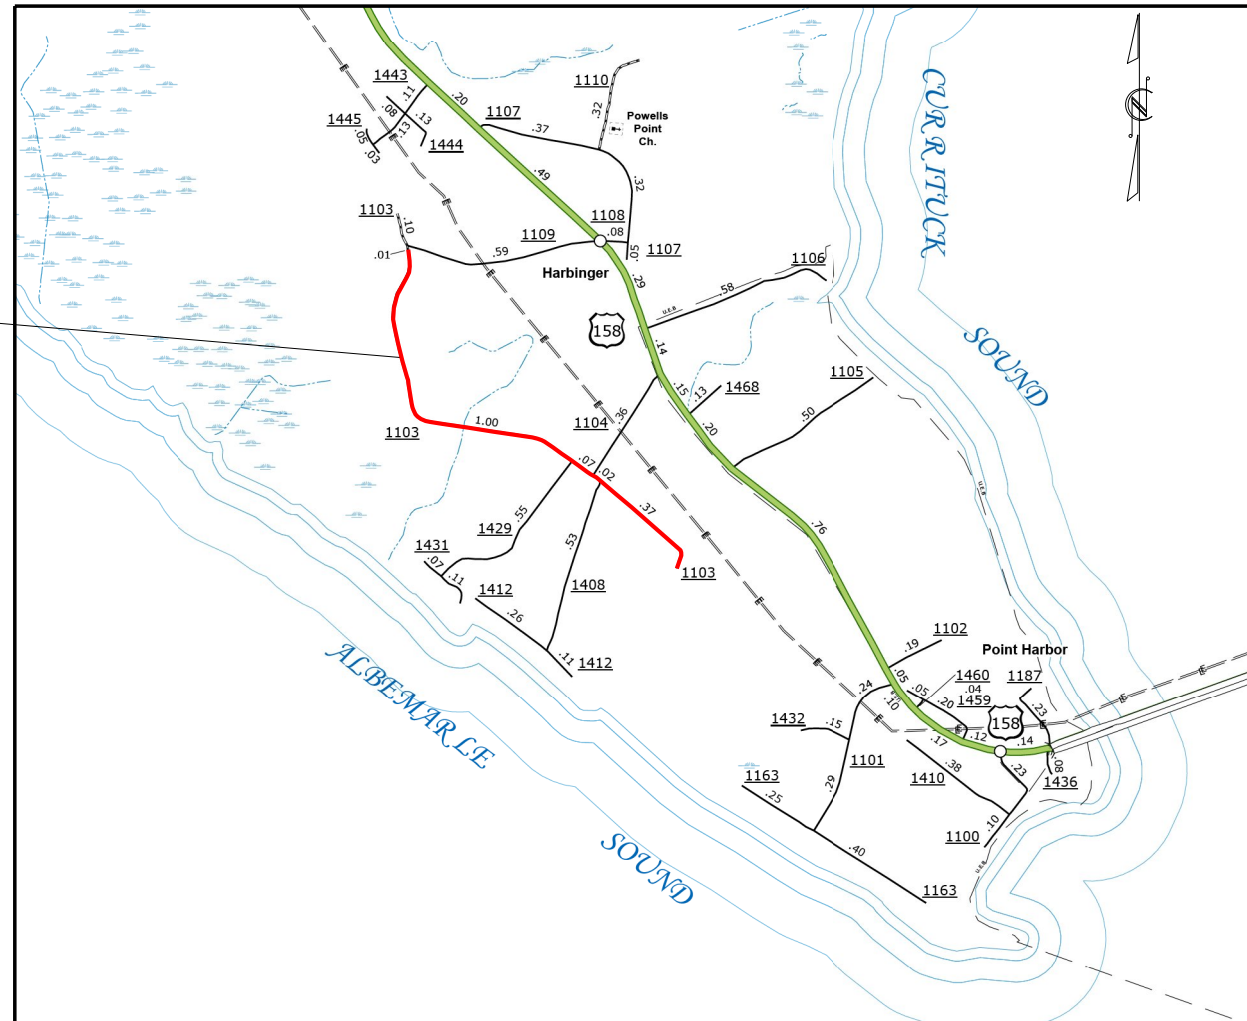

REV 01/11/24
D.H. STALLINGS

GRAPHIC SCALES

NTS

MAP LENGTH

MAP 3 = 1.48 MILES


Prepared in the Office of:
DIVISION 1
DIVISION OF HIGHWAYS
113 AIRPORT DR., EDENTON NC, 27932

2024 STANDARD SPECIFICATIONS

B. N. BRASWELL, PE
DIVISION PROJECT DEVELOPMENT ENGINEER

CHRIS SLACHTA
DIVISION CONTRACT ENGINEER

D. H. STALLINGS
DIVISION DESIGN ENGINEER

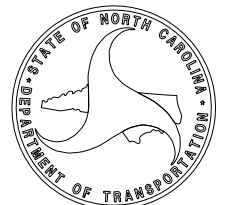

\$\$\$\$\$SYTIME\$\$\$\$\$
\$\$\$\$\$DGN\$\$\$\$\$
\$\$\$\$\$USERNAME\$\$\$\$\$