


**PROJECT: I-5955A**

**CONTRACT NO: C204921**

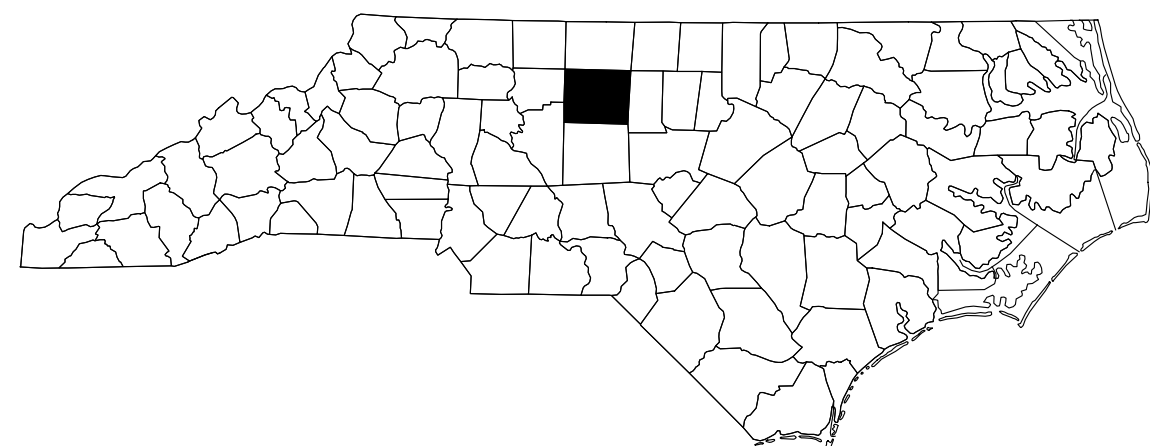

STATE OF NORTH CAROLINA  
DIVISION OF HIGHWAYS


**GUILFORD COUNTY**

STATE	STATE PROJECT REFERENCE NO.	SHEET NO.	TOTAL SHEETS
N.C.	I-5955A	1	127
STATE PROJ. NO.	F.A. PROJ. NO.	DESCRIPTION	
45908.1.2	4590801	P.E.	
45908.3.2	4590801	CONST.	

**LOCATION: GUILFORD COUNTY:**

- |  |   |
|--|---|
| <b>BRIDGE #400285 ON US29 SBL OVER SR 3762 (MARTIN LUTHER KING JR. DRIVE)</b>        | <b>BRIDGE #400340 ON I-40 WBL OVER SR 3762 (MARTIN LUTHER KING JR. DRIVE)</b>   |
| <b>BRIDGE #400291 ON I-40 WBL RAMP OVER US29/US70E/US220N (SOUTH O. HENRY BLVD.)</b> | <b>BRIDGE #400348 ON I-40 EBL OVER US29/US70E/US220N (SOUTH O. HENRY BLVD.)</b> |
| <b>BRIDGE #400299 ON I-40 OVER SOUTH BUFFALO CREEK</b>                               | <b>BRIDGE #400349 ON I-40 WBL OVER US29/US70E/US220N (SOUTH O. HENRY BLVD.)</b> |
| <b>BRIDGE #400327 ON I-40 EBL OVER SOUTH BUFFALO CREEK</b>                           | <b>BRIDGE #400357 ON I-40 OVER SOUTH BUFFALO CREEK</b>                          |
| <b>BRIDGE #400329 ON PATTON AVENUE OVER I-40</b>                                     | <b>BRIDGE #400364 ON I-40 EBL OVER SR 4240 (EAST GATE CITY BOULEVARD)</b>       |
| <b>BRIDGE #400336 ON I-40 EBL OVER US 29 SBL/US 70 WBL</b>                           | <b>BRIDGE #400367 ON I-40 WBL OVER SR 4240 (EAST GATE CITY BOULEVARD)</b>       |
| <b>BRIDGE #400339 ON I-40 EBL OVER SR 3762 (MARTIN LUTHER KING JR. DRIVE)</b>        | <b>BRIDGE #400678 ON I-40 WBL OVER SOUTH BUFFALO CREEK</b>                      |

**TYPE OF WORK: BRIDGE REHABILITATION - FINE MILLING OF ASPHALT WEARING SURFACE AND DECK CONCRETE, DECK REPAIRS, SILANE DECK TREATMENT, POLYMER CONCRETE OVERLAY, ASPHALT OVERLAY, JOINT REPAIRS, BEARING REPOSITIONING, EPOXY COATING BENT CAPS, STEEL BEAM REPAIR, SUBSTRUCTURE REPAIR, REMOVE AND REPLACE STEEL BEAM THRIE BEAM BRIDGE RAIL, MILLING AND PAVING OF APPROACH ROADWAY.**

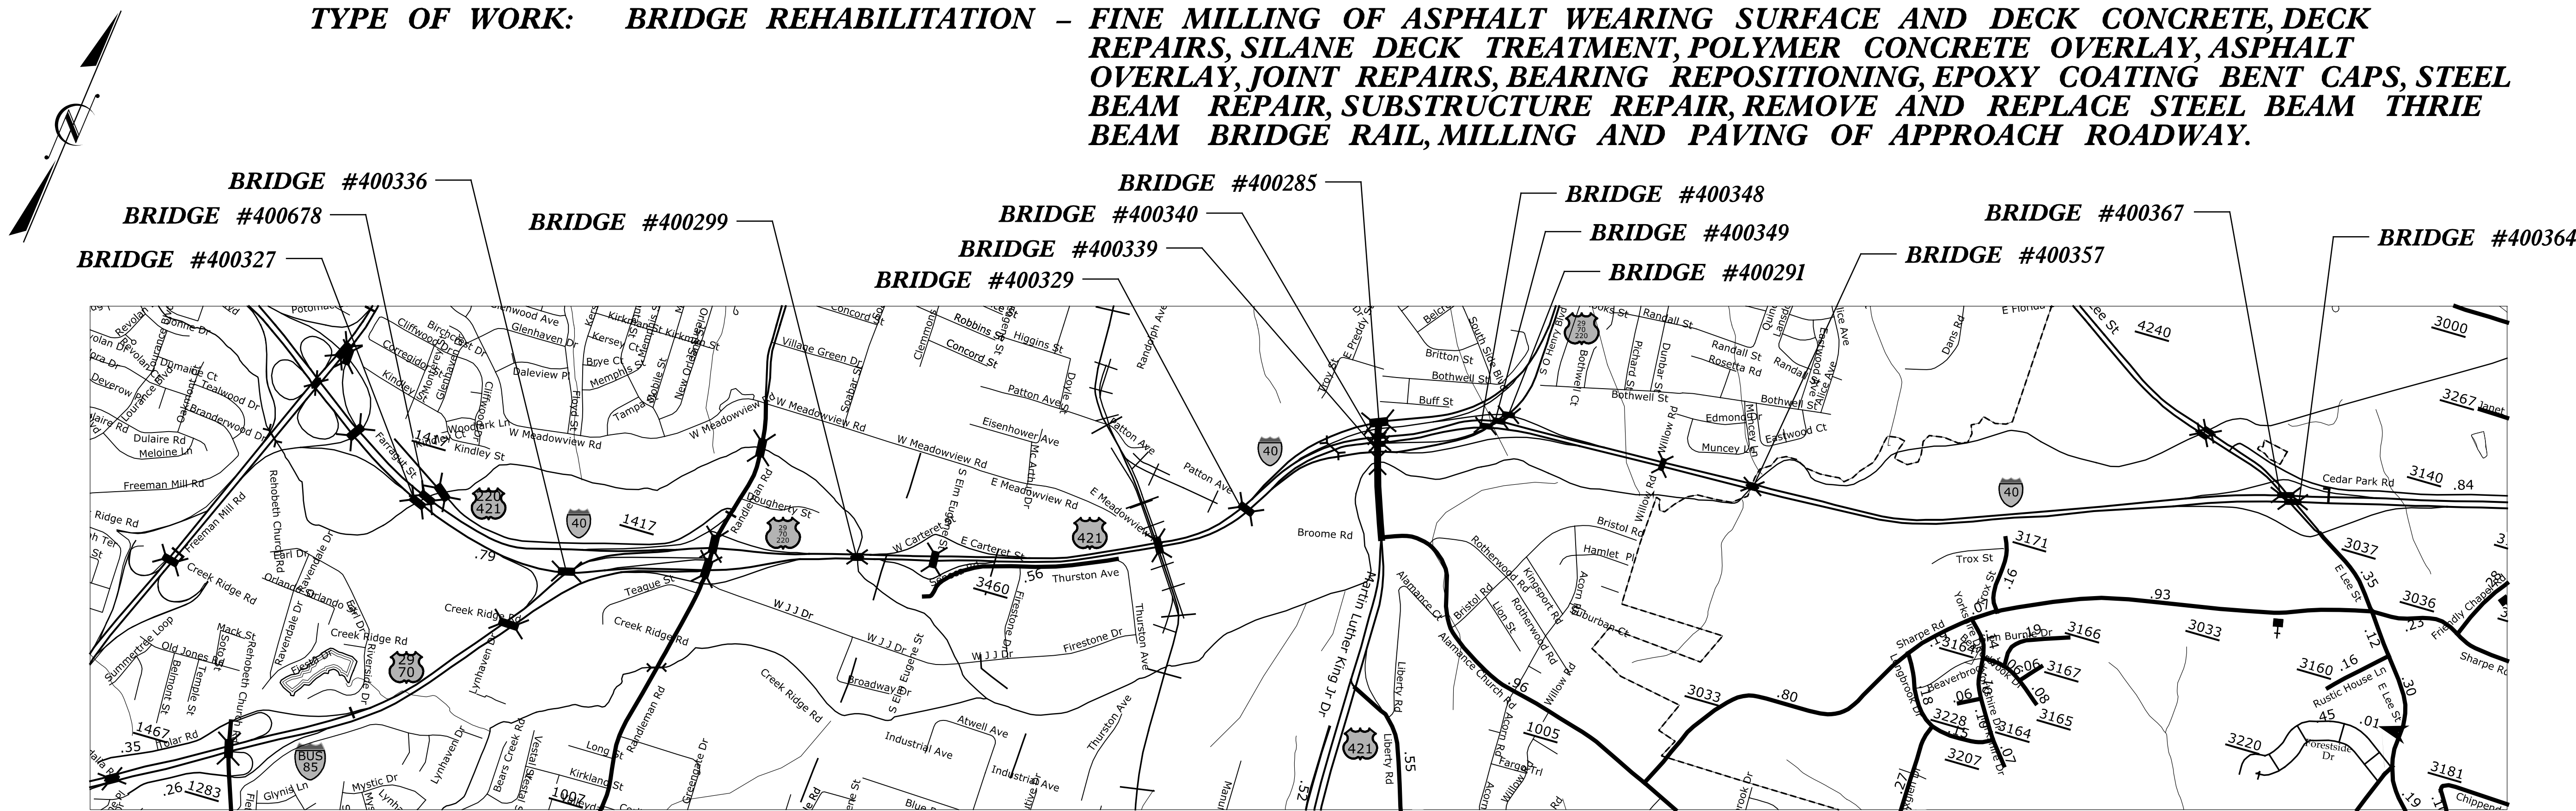


**VICINITY MAP - GUILFORD COUNTY**

**DESIGN DATA  
GUILFORD COUNTY**

#400285 ADT 2019 = 34,000	#400340 ADT 2017 = 70,000
#400291 ADT 2019 = 36,750	#400348 ADT 2017 = 70,000
#400299 ADT 2018 = 138,000	#400349 ADT 2019 = 68,000
#400327 ADT 2018 = 50,000	#400357 ADT 2018 = 33,250
#400329 ADT 2019 = 8,300	#400364 ADT 2015 = 34,500
#400336 ADT 2019 = 52,500	#400367 ADT 2018 = 33,250
#400339 ADT 2017 = 70,000	#400678 ADT 2015 = 49,000

**PROJECT LENGTH  
GUILFORD COUNTY**

#400285 = 0.02 MILE	#400340 = 0.03 MILE
#400291 = 0.03 MILE	#400348 = 0.06 MILE
#400299 = 0.02 MILE	#400349 = 0.05 MILE
#400327 = 0.04 MILE	#400357 = 0.04 MILE
#400329 = 0.07 MILE	#400364 = 0.05 MILE
#400336 = 0.06 MILE	#400367 = 0.05 MILE
#400339 = 0.03 MILE	#400678 = 0.03 MILE

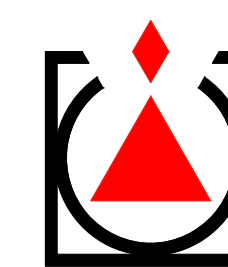

**GANNETT  
FLEMING**

One Glenwood Avenue  
Suite 900  
Raleigh, NC 27603  
919-420-7660  
NC Lic. No. F-0270

**TIMOTHY M. SHERRILL, P.E.**  
NCDOT PROJECT ENGINEER

2024 STANDARD SPECIFICATIONS

LETTING DATE:  
APRIL 16, 2024



**JOHN A. YANNACONE, P.E.**  
PROJECT DESIGN ENGINEER