


5/14/99

NAD 83 NA 2011

Kimley Horn
P.O. BOX 33068 • RALEIGH, N.C. 27636-3068


PROJECT REFERENCE NO. B-5156		SHEET NO. 4	
RW SHEET NO.			
ROADWAY DESIGN ENGINEER		HYDRAULICS ENGINEER	
3/8/2024		3/7/2024	
DOCUMENT NOT CONSIDERED FINAL UNLESS ALL SIGNATURES COMPLETED			

-L-
 PI Sta. 16+08.01
 $\Delta = 10' 51" 31.3" (LT)$
 $D = 2' 17" 30.6"$
 $L = 473.80'$
 $T = 237.61'$
 $R = 2,500.00'$
 $SE = 0.035$
 $RO = 105'$

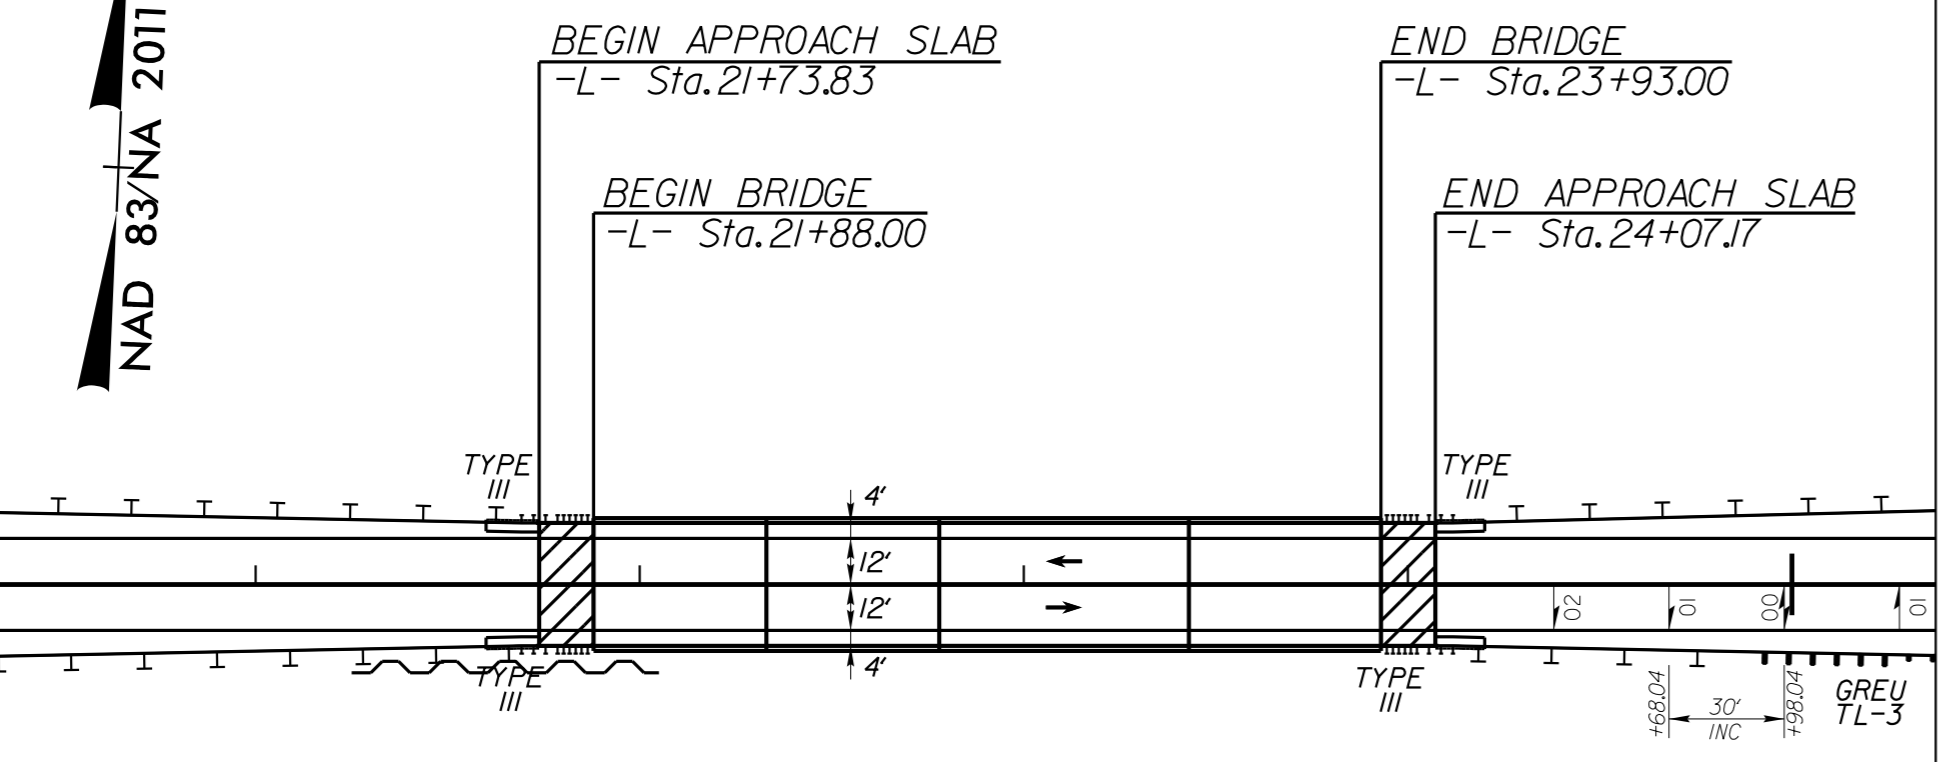

DETAIL SHOWING BRIDGE / PAVEMENT RELATIONSHIP


REVISIONS

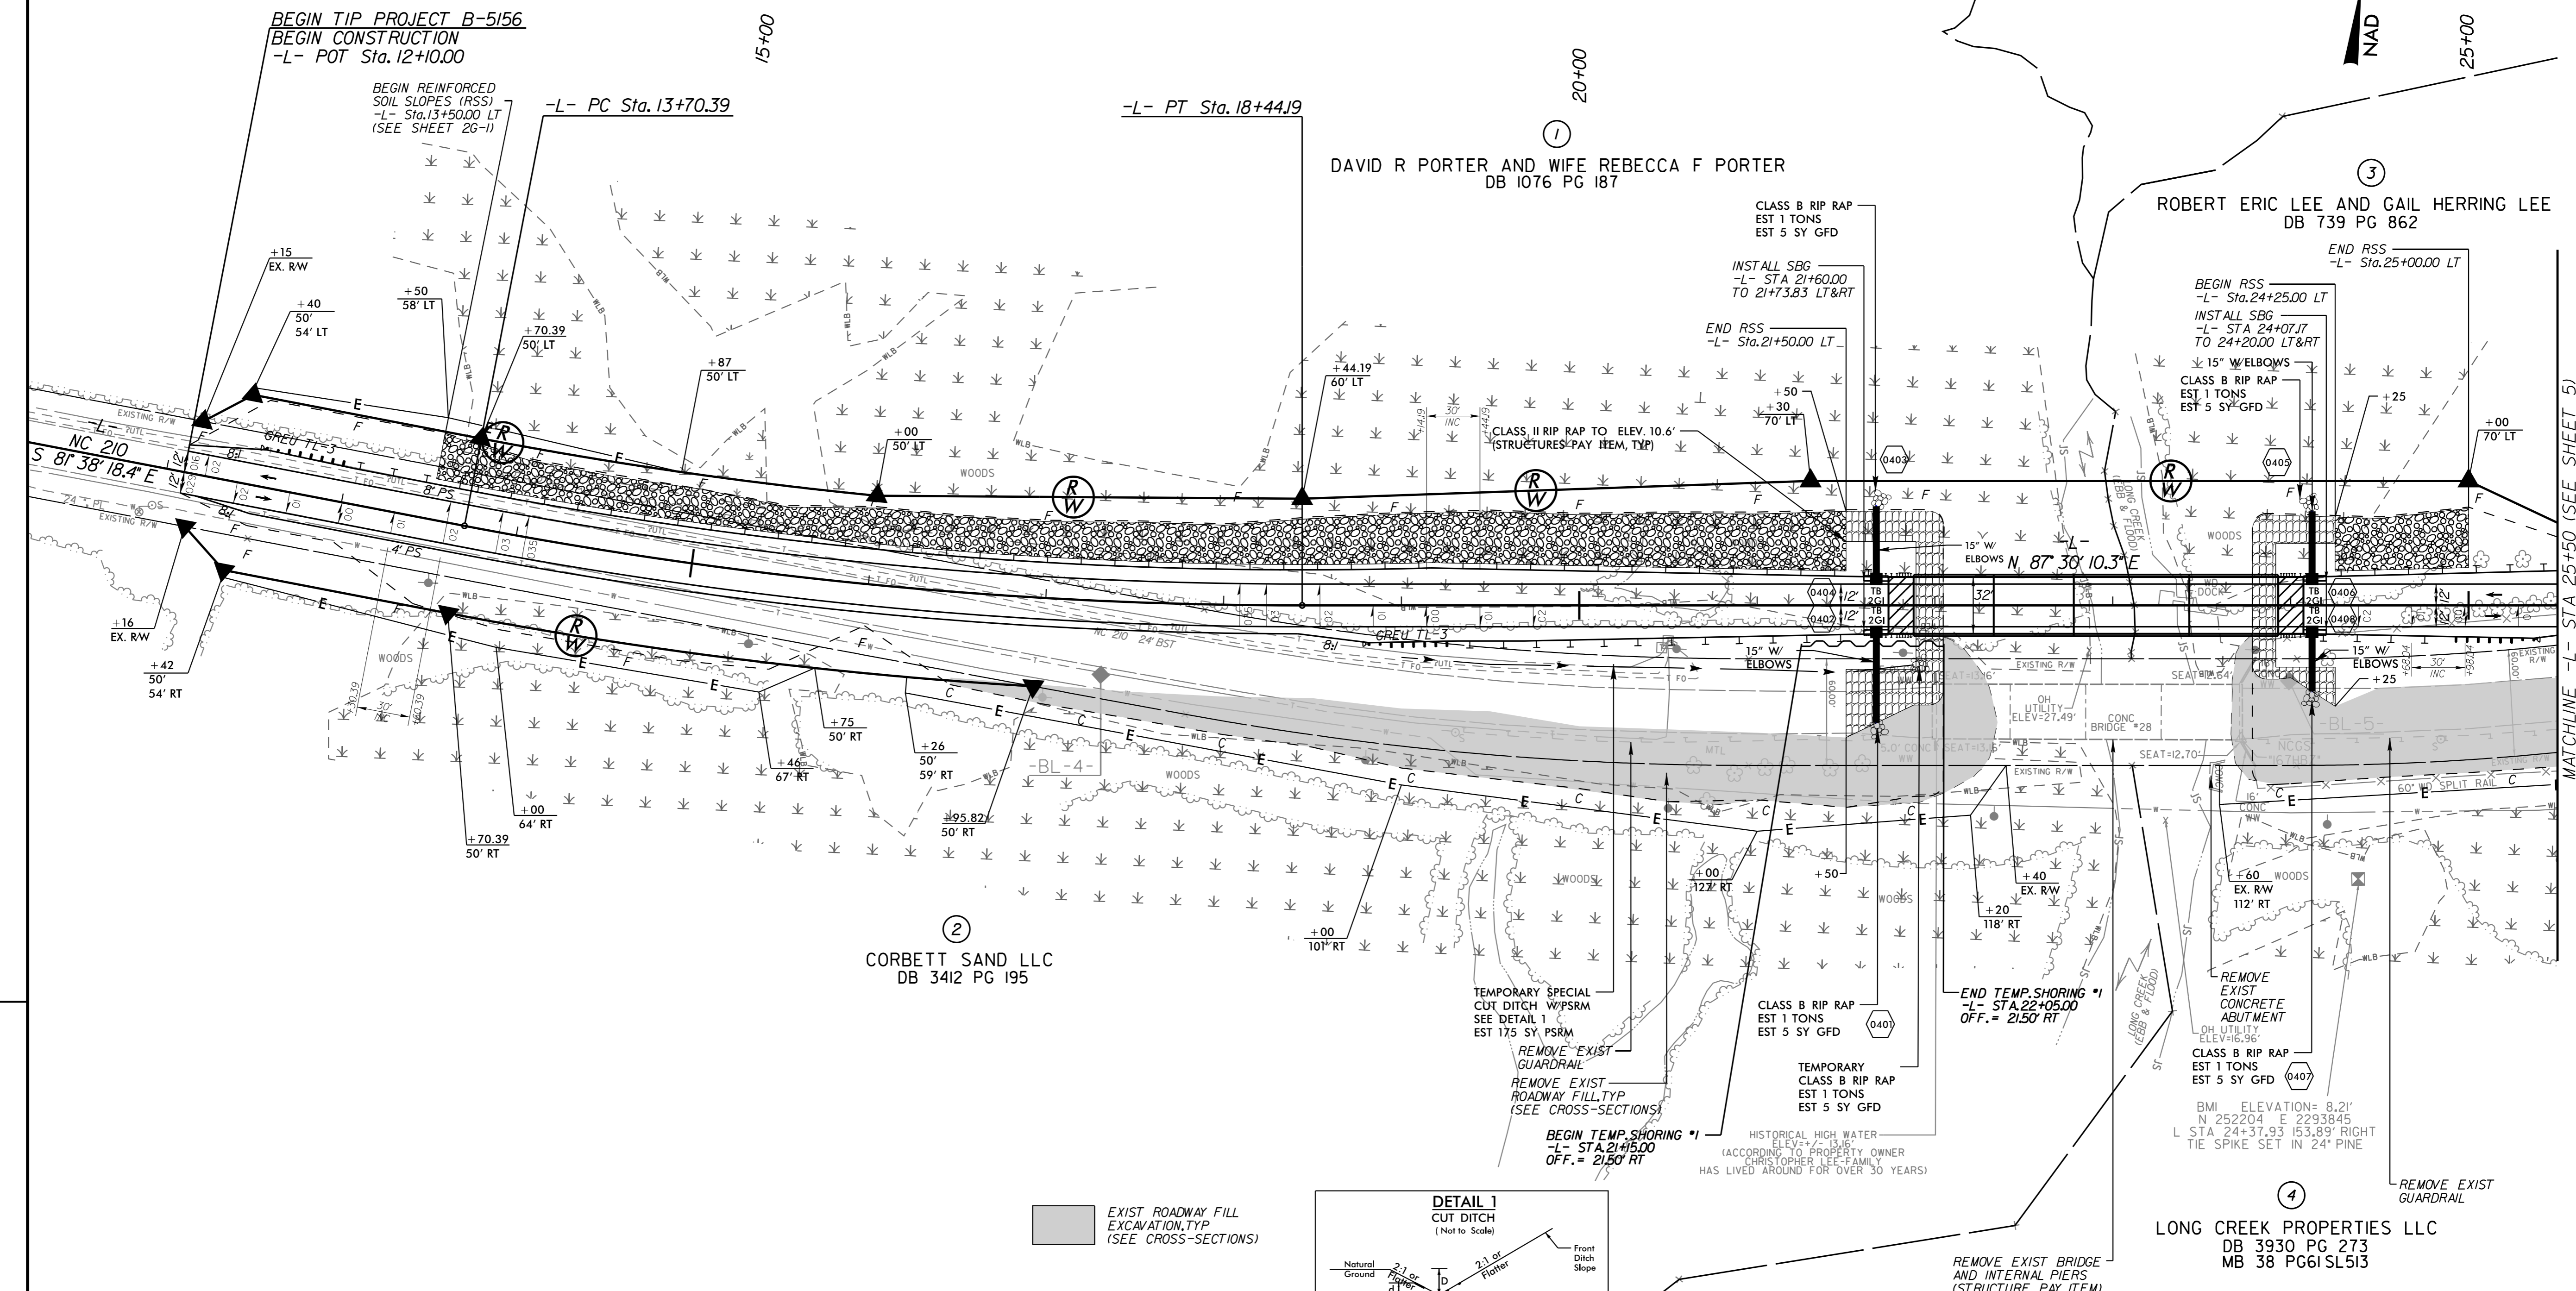

NAD 83 NA 2011

MATCHLINE -L- STA 25+50 (SEE SHEET 5)

EXIST ROADWAY FILL
EXCAVATION, TYP.
(SEE CROSS-SECTIONS)

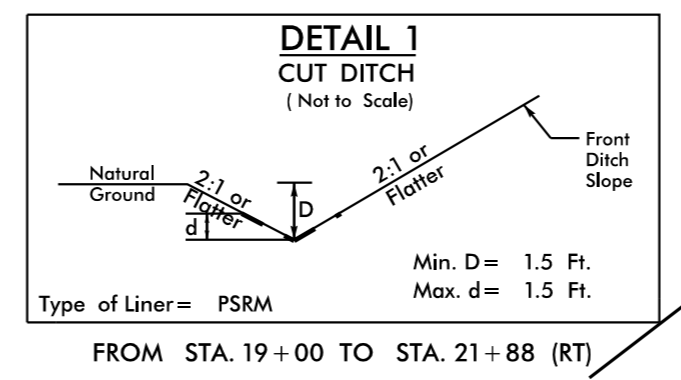

FROM STA. 19+00 TO STA. 21+88 (RT)

SEE SHEET 6 FOR -L- PROFILE
 SEE SHEETS S-1 TO S-42 FOR STRUCTURES PLANS
 SEE TMP PLANS FOR TEMPORARY SHORING DETAILS

3/7/2024