
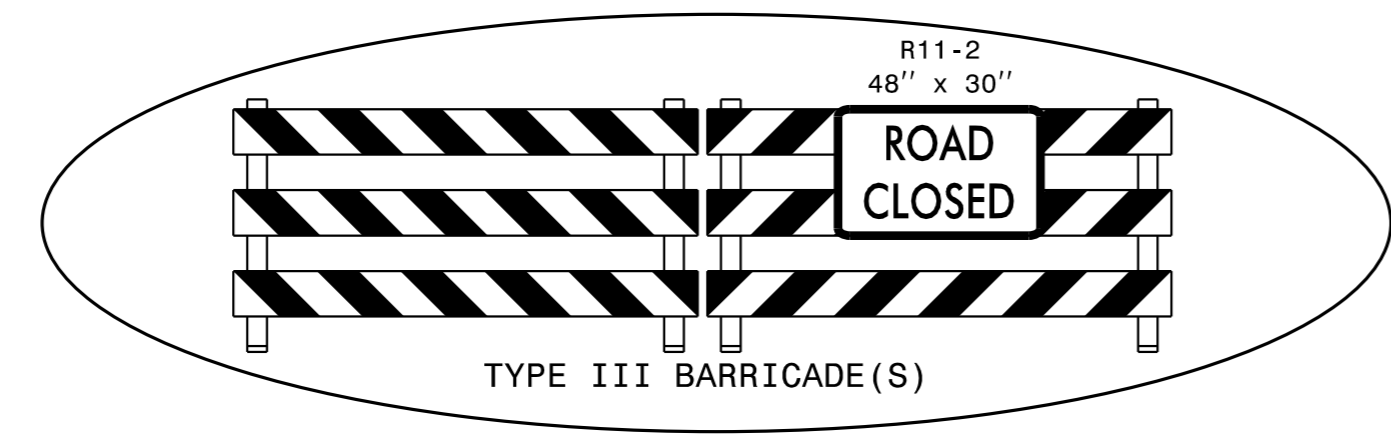


10+00

15+00

20+00

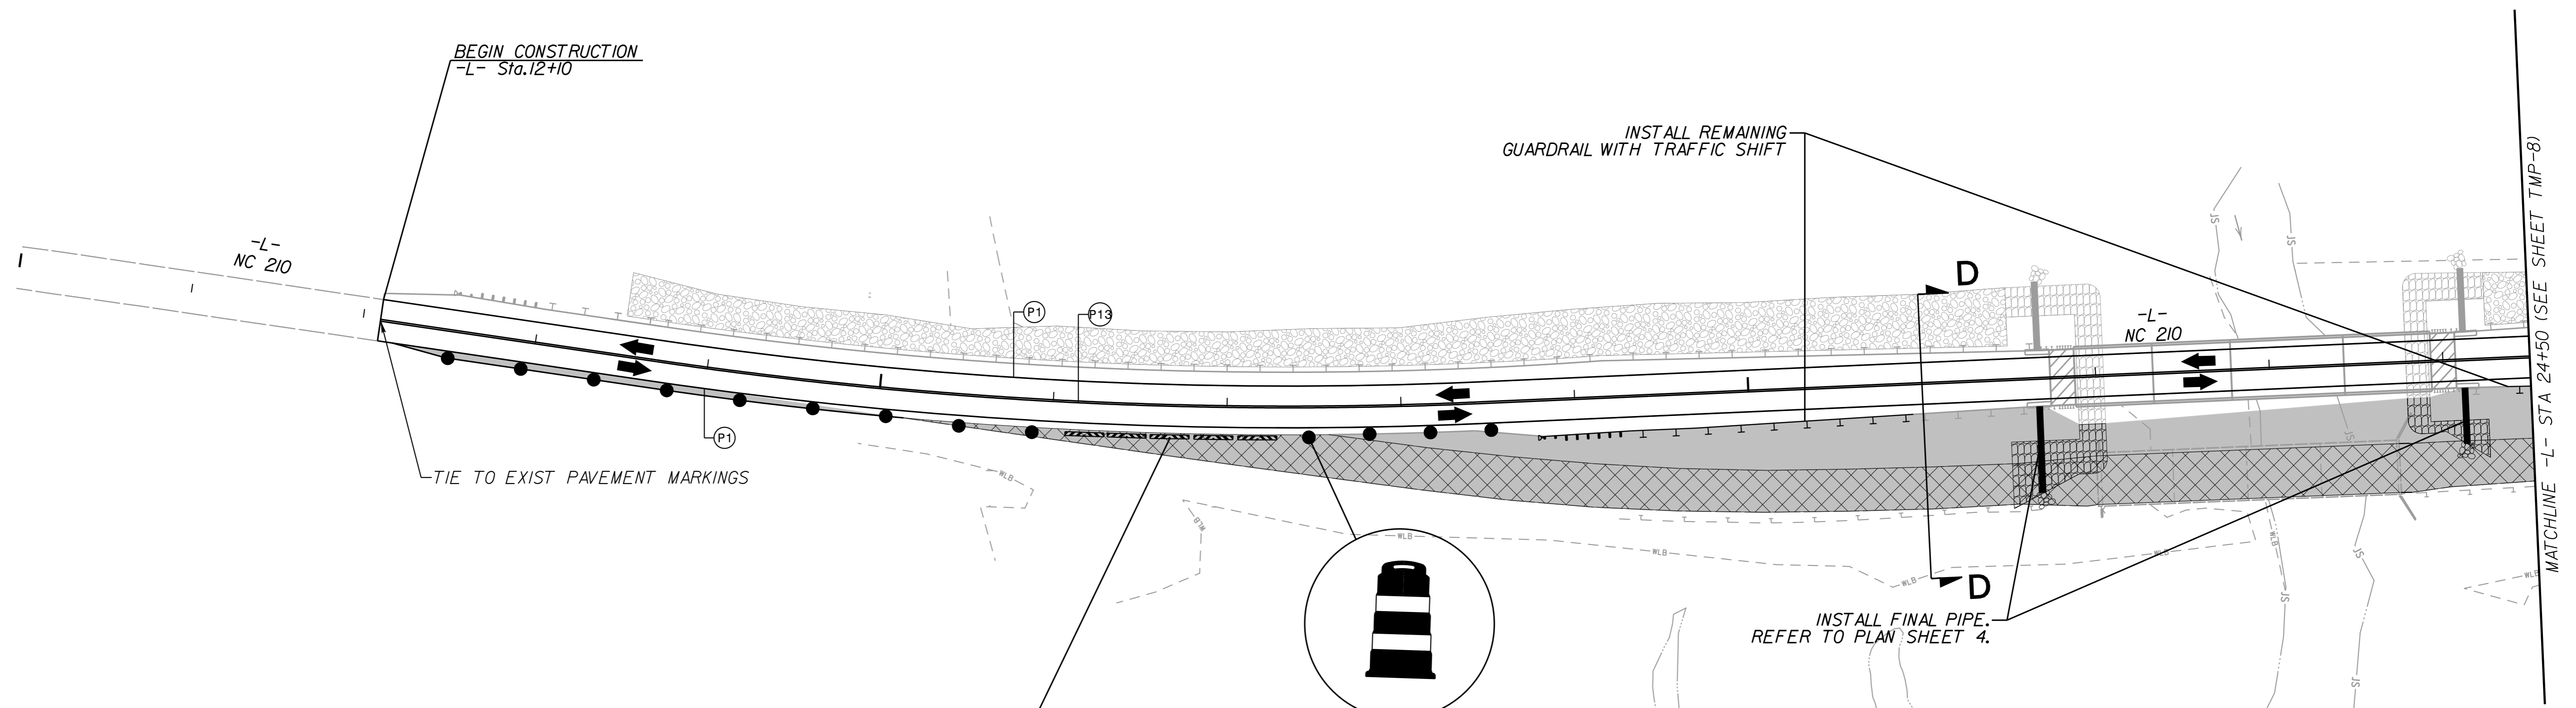

K:\RAL_Roadway\01036482 - B-5156\TrafficControl\CP\Plan Sheets\B5156_rdy_imp_psh_7.dgn 3/7/2024

Kimley»Horn

APPROVED:	DATE:		<p>PHASE 2 DETAILS</p>
	3/8/2024		