


**Kimley » Horn**  
© 2023  
 421 FAYETTEVILLE STREET, SUITE 600  
 RALEIGH, NC 27601

PROJECT REFERENCE NO. B-5156	SHEET NO. SIGN-3
ROADWAY DESIGN ENGINEER	

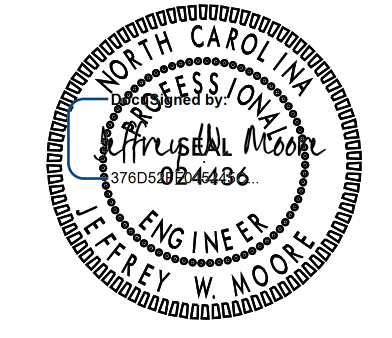

3/8/2024

DOCUMENT NOT CONSIDERED FINAL  
 UNLESS ALL SIGNATURES COMPLETED

<p><b>SIGN NUMBER:</b> 301, 302      <b>BACKG COLOR:</b> Green  <b>TYPE:</b> D      <b>COPY COLOR:</b> White  <b>QUANTITY:</b> 2</p> <table border="1" style="width: 100%; border-collapse: collapse;"> <tr> <th>SYMBOL</th> <th>X</th> <th>Y</th> <th>WID</th> <th>HT</th> </tr> <tr><td> </td><td> </td><td> </td><td> </td><td> </td></tr> <tr><td> </td><td> </td><td> </td><td> </td><td> </td></tr> <tr><td> </td><td> </td><td> </td><td> </td><td> </td></tr> <tr><td> </td><td> </td><td> </td><td> </td><td> </td></tr> <tr><td> </td><td> </td><td> </td><td> </td><td> </td></tr> <tr><td> </td><td> </td><td> </td><td> </td><td> </td></tr> <tr><td> </td><td> </td><td> </td><td> </td><td> </td></tr> <tr><td> </td><td> </td><td> </td><td> </td><td> </td></tr> </table> <p><b>SIGN WIDTH:</b> 5'-0"  <b>HEIGHT:</b> 1'-0"  <b>TOTAL AREA:</b> 5.1 Sq.Ft.</p> <p><b>BORDER TYPE:</b> FLUSH  <b>RECESS:</b> 0"  <b>WIDTH:</b> 0.75"  <b>RADII:</b> 3"</p> <p><b>NO. Z BARS:</b>      <b>MAT'L:</b> 0.125" (3.2 mm) ALUMINUM  <b>LENGTH:</b></p>	SYMBOL	X	Y	WID	HT	<p><b>DESIGN BY:</b> JRC      <b>CHECKED BY:</b> TGS      <b>May 04, 2023</b>  <b>PROJECT ID:</b> B-5156      <b>LOCATION:</b> 24+18      <b>DIV:</b> 3</p> <div style="text-align: center;"> <p>BORDER R=3" TH=0.75"</p> </div> <p style="text-align: right; font-size: small;">Spacing Factor is 1 unless specified otherwise</p>	
SYMBOL	X	Y	WID	HT	
<p><b>USE NOTES:</b></p> <ol style="list-style-type: none"> <li>Legend and border (except those that are colored black) shall be direct applied Grade C sheeting.</li> <li>Background shall be C reflective sheeting.</li> </ol>	
<p><b>LETTER POSITIONS</b></p> <table border="1" style="width: 100%; border-collapse: collapse;"> <thead> <tr> <th colspan="11">Letter locations are panel edge to lower left corner</th> <th>Series/Size</th> </tr> <tr> <th>L</th> <th>O</th> <th>N</th> <th>G</th> <th>C</th> <th>R</th> <th>E</th> <th>E</th> <th>K</th> <th></th> <th></th> <th>Text Length</th> </tr> </thead> <tbody> <tr> <td>5.2</td> <td>9.7</td> <td>15.3</td> <td>20.7</td> <td>24.8</td> <td>30.8</td> <td>36.2</td> <td>41.3</td> <td>46</td> <td>50.7</td> <td></td> <td>D 2000</td> </tr> <tr> <td></td> <td></td> <td></td> <td></td> <td></td> <td></td> <td></td> <td></td> <td></td> <td></td> <td></td> <td>49.8</td> </tr> <tr><td> </td><td> </td><td> </td><td> </td><td> </td><td> </td><td> </td><td> </td><td> </td><td> </td><td> </td><td> </td></tr> <tr><td> </td><td> </td><td> </td><td> </td><td> </td><td> </td><td> </td><td> </td><td> </td><td> </td><td> </td><td> </td></tr> <tr><td> </td><td> </td><td> </td><td> </td><td> </td><td> </td><td> </td><td> </td><td> </td><td> </td><td> </td><td> </td></tr> <tr><td> </td><td> </td><td> </td><td> </td><td> </td><td> </td><td> </td><td> </td><td> </td><td> </td><td> </td><td> </td></tr> <tr><td> </td><td> </td><td> </td><td> </td><td> </td><td> </td><td> </td><td> </td><td> </td><td> </td><td> </td><td> </td></tr> <tr><td> </td><td> </td><td> </td><td> </td><td> </td><td> </td><td> </td><td> </td><td> </td><td> </td><td> </td><td> </td></tr> <tr><td> </td><td> </td><td> </td><td> </td><td> </td><td> </td><td> </td><td> </td><td> </td><td> </td><td> </td><td> </td></tr> <tr><td> </td><td> </td><td> </td><td> </td><td> </td><td> </td><td> </td><td> </td><td> </td><td> </td><td> </td><td> </td></tr> <tr><td> </td><td> </td><td> </td><td> </td><td> </td><td> </td><td> </td><td> </td><td> </td><td> </td><td> </td><td> </td></tr> </tbody> </table> <p><small>FILENAME: B-5156_rdy_sign_design</small> <span style="float: right;"><b>NORTH CAROLINA D.O.T. SIGN DETAIL</b></span></p>		Letter locations are panel edge to lower left corner											Series/Size	L	O	N	G	C	R	E	E	K			Text Length	5.2	9.7	15.3	20.7	24.8	30.8	36.2	41.3	46	50.7		D 2000												49.8	
Letter locations are panel edge to lower left corner											Series/Size	
L	O	N	G	C	R	E	E	K			Text Length	
5.2	9.7	15.3	20.7	24.8	30.8	36.2	41.3	46	50.7		D 2000	
											49.8	

K:\RAL\_Roadway\01036482 - B-5156\Traffic\Signing\CADD\Signing Layout Plans\B5156\_rdy\_sgn\_3.dgn  
 3/7/2024