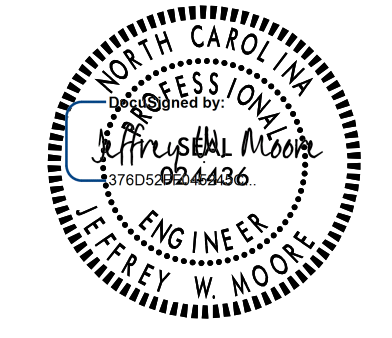
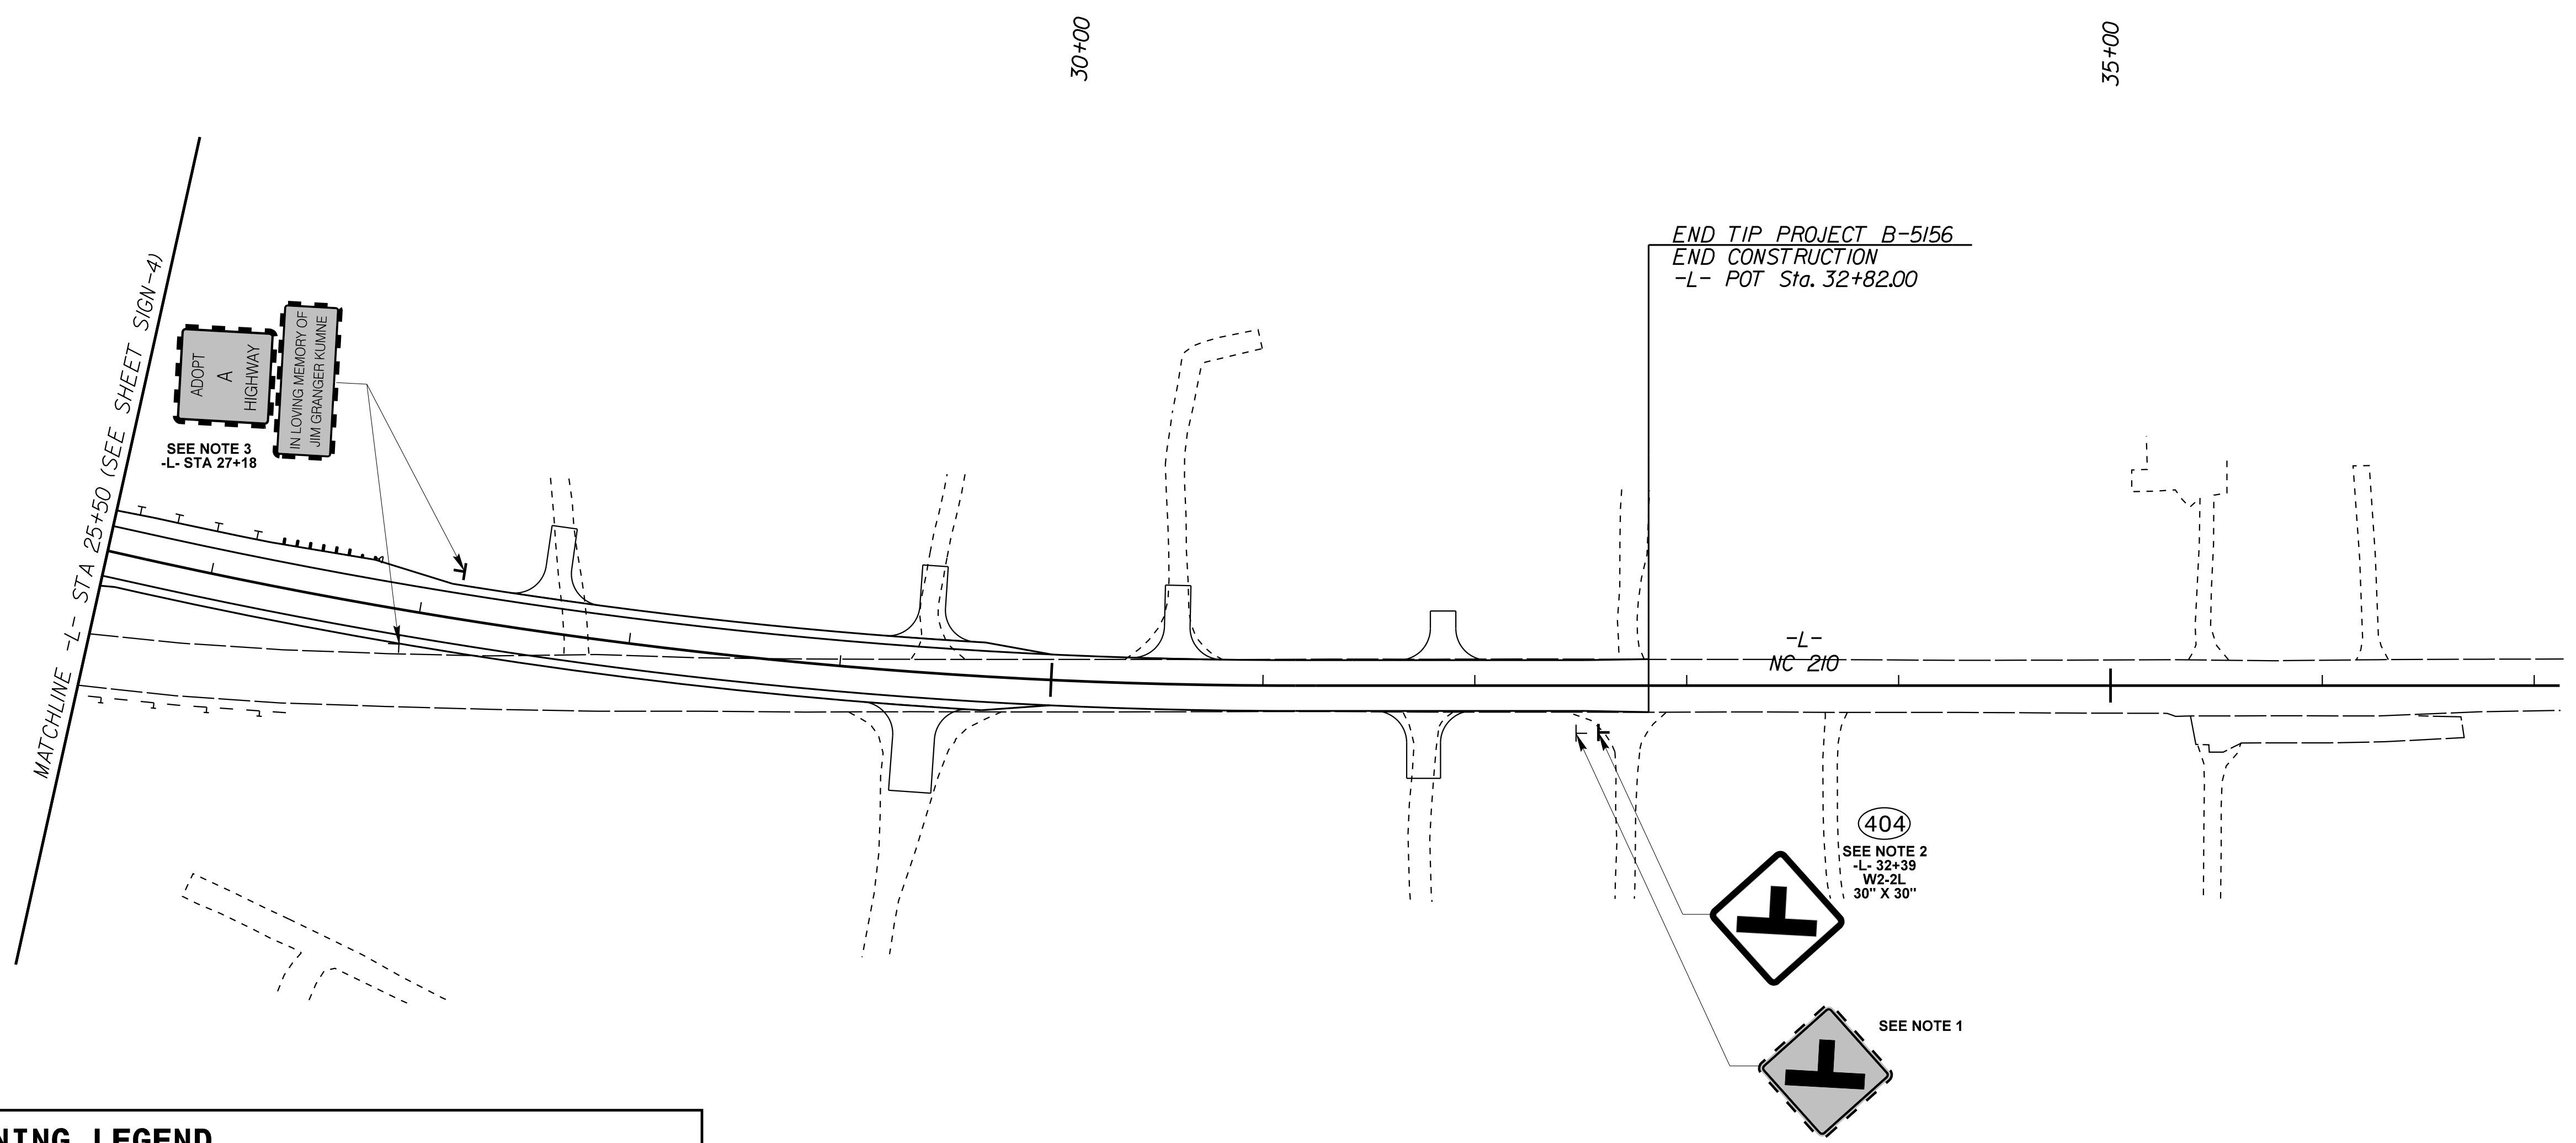


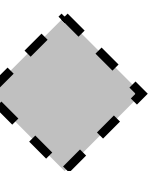
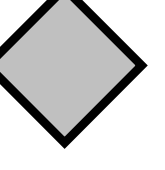
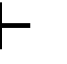
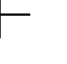
Kimley » Horn
 421 FAYETTEVILLE STREET, SUITE 600
 RALEIGH, NC 27601

PROJECT REFERENCE NO. B-5156	SHEET NO. SIGN-5
ROADWAY DESIGN ENGINEER	
	
3/8/2024	
DOCUMENT NOT CONSIDERED FINAL UNLESS ALL SIGNATURES COMPLETED	

K:\RAL_Roadway\01036482 - B-5156\Traffic\Signing\CADD\Signing Layout Plans\B5156_roy_sgn_5.dgn
3/7/2024



SIGNING LEGEND

	DENOTES EXISTING SIGN
	DENOTES PROPOSED SIGN
	DENOTES NEW "U" CHANNEL POST/PROPOSED SIGN LOCATION
	DENOTES EXISTING "U" CHANNEL POST/EXISTING SIGN LOCATION

- SIGNING NOTES**
1. DISPOSAL OF SIGN SYSTEM, U-CHANNEL.
 2. SIGN ERECTION, TYPE D, E, OR F.
 3. SIGN ERECTION, RELOCATE TYPE D, E, OR F (GROUND MOUNTED).