

GENERAL NOTES (CONT'D)

TRAFFIC CONTROL DEVICES

R) WHEN LANE CLOSURES ARE NOT IN EFFECT SPACE CHANNELIZING DEVICES IN WORK AREAS NO GREATER IN FEET THAN TWICE THE POSTED SPEED LIMIT (MPH) EXCEPT, 10 FT ON-CENTER IN RADII, AND 3 FT OFF THE EDGE OF AN OPEN TRAVELWAY. REFER TO STANDARD SPECIFICATIONS FOR ROADS AND STRUCTURES SECTIONS 1130 (DRUMS), 1135 (CONES) AND 1180 (SKINNY DRUMS) FOR ADDITIONAL REQUIREMENTS.

S) PLACE TYPE III BARRICADES, WITH "ROAD CLOSED" SIGN R11-2 ATTACHED, OF SUFFICIENT LENGTH TO CLOSE ENTIRE ROADWAY.

PAVEMENT MARKINGS AND MARKERS

T) INSTALL TEMPORARY PAVEMENT MARKINGS AND TEMPORARY PAVEMENT MARKERS ON INTERIM LAYERS OF PAVEMENT AS FOLLOWS:

ROAD NAME	MARKING	MARKER
US 52 SB -LSB-	PAINT	TEMPORARY SNOWPLOWABLE
US 52 NB -LNB-	PAINT	TEMPORARY SNOWPLOWABLE

U) PLACE ONE APPLICATION OF PAINT FOR TEMPORARY TRAFFIC PATTERNS. PLACE A SECOND APPLICATION OF PAINT SIX (6) MONTHS AFTER THE INITIAL APPLICATION AND EVERY SIX MONTHS AS DIRECTED BY THE ENGINEER.

V) TIE PROPOSED PAVEMENT MARKING LINES TO EXISTING PAVEMENT MARKING LINES.

W) REMOVE/REPLACE ANY CONFLICTING/DAMAGED PAVEMENT MARKINGS AND MARKERS BY THE END OF EACH DAY'S OPERATION.


MISCELLANEOUS

COORDINATE WITH NCDOT STATEWIDE OPERATIONS CENTER (STOC) TO UTILIZE DMS ALONG US 52 CORRIDOR IN ADVANCE AND DURING NIGHTTIME CLOSURES AND OFF-SITE DETOURS OF US 52 NB AND SB

2/6/2024 X:\Raleigh\14-783,005D - B-5527 CE Update\05-CAD\B5527\TrafficControl\TCP\Sheets\B5527_TC_TMP_01C.dgn gcarpenter



APPROVED: _____
 DATE: 2/12/2024
 DocuSigned by:
 Jason T. Gaddy
 BAES2044008A468

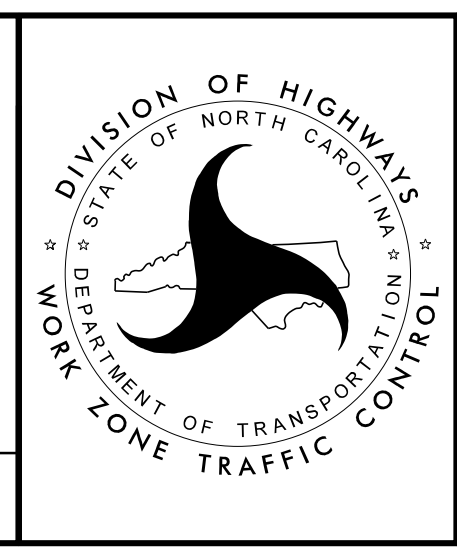

**TRANSPORTATION
OPERATIONS
PLAN**