

REFER TO NCDOT RSD 1101.03 SHEET 7 OF 9 FOR TRAFFIC CONTROL DEVICES ON US 52 NB

SEE EXIT 134 INSET


2/6/2024 X:\Raleigh\14-783,005D - B-5527 CE Update\05-CAD\B5527\TrafficControl\TCP\Sheets\B5527_TC_TMP_02B.dgn gcarpenter



APPROVED: _____
DATE: 2/12/2024

DocuSigned by:
Jason T. Gaddy
BAE3D84402B480

DOCUMENT NOT CONSIDERED FINAL UNLESS ALL SIGNATURES COMPLETED

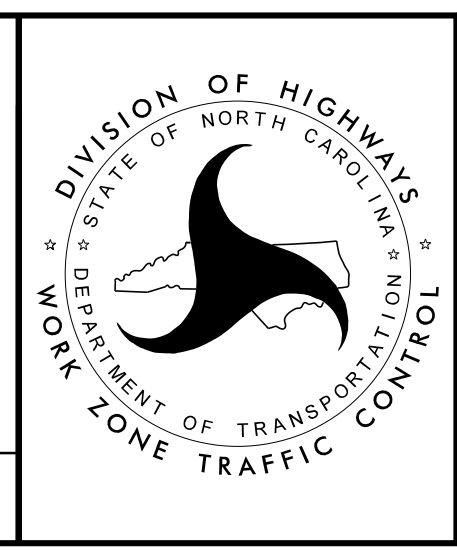

TEMPORARY TRAFFIC CONTROL US 52 NB DETOUR ROUTE