



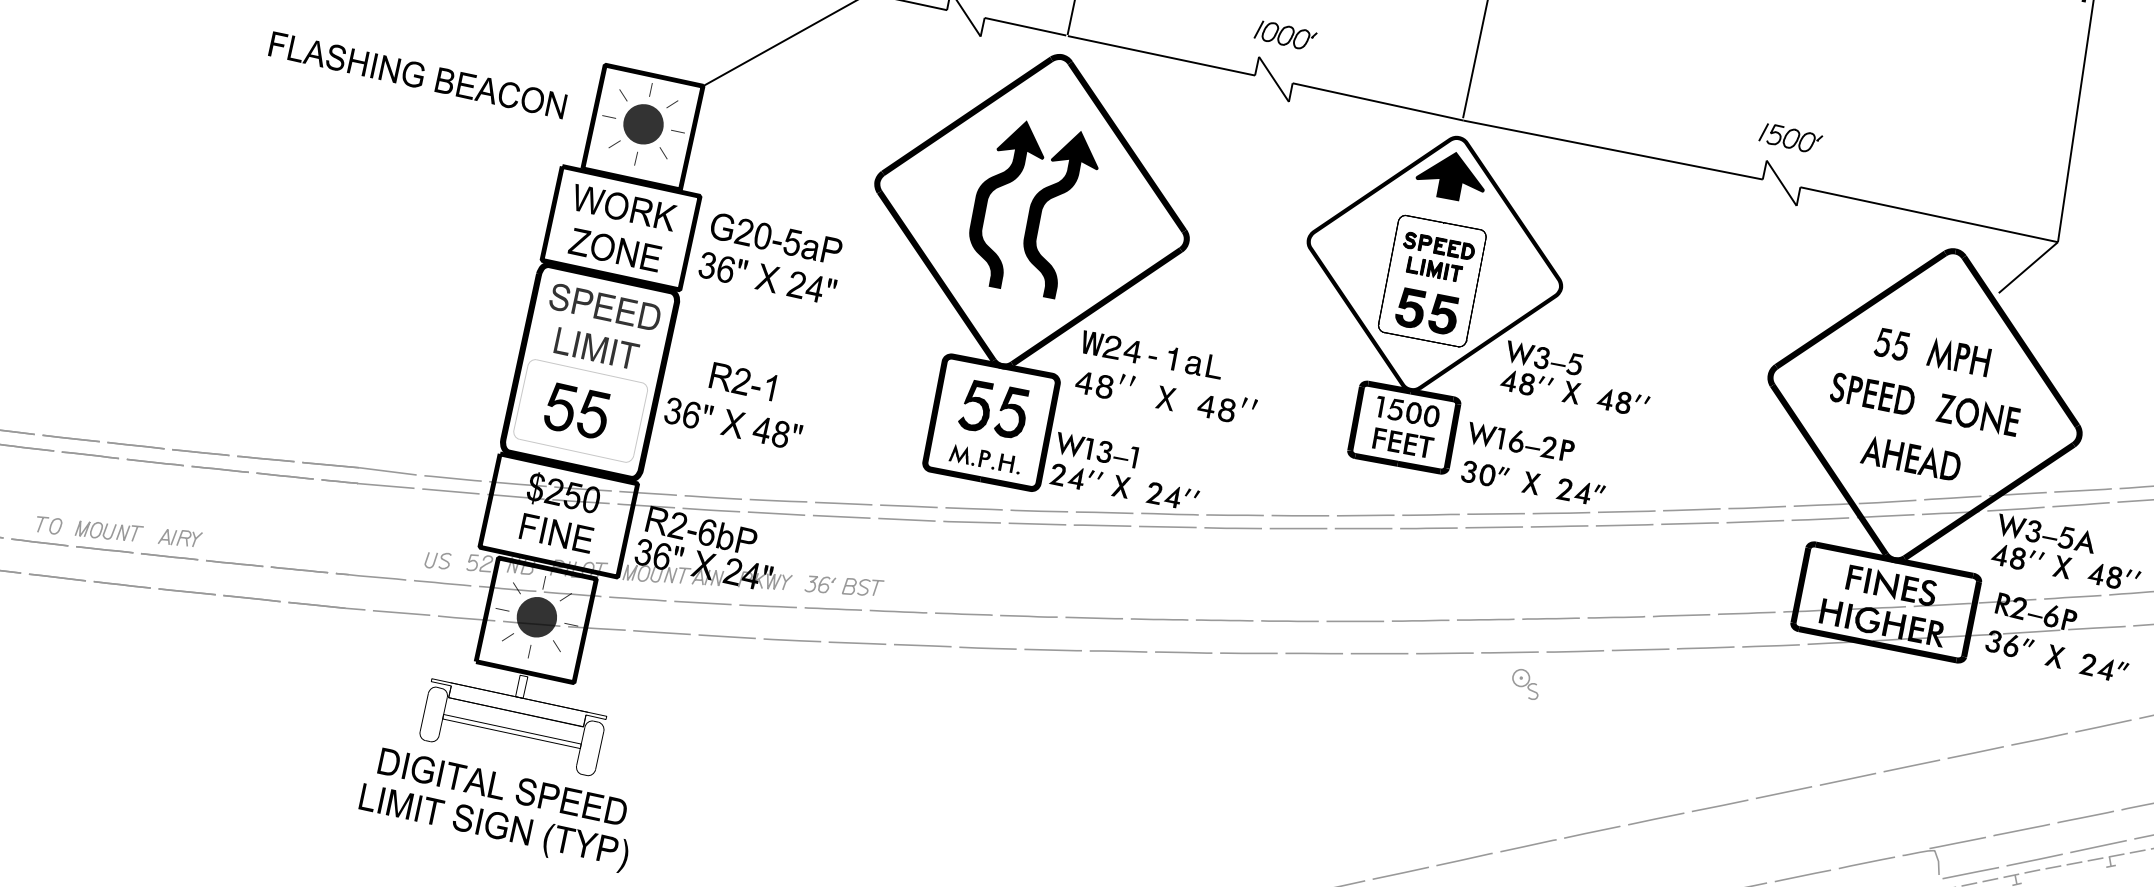

MATCHLINE
 -SB_DET- STA. 22+00 SEE SHEET TMP-6

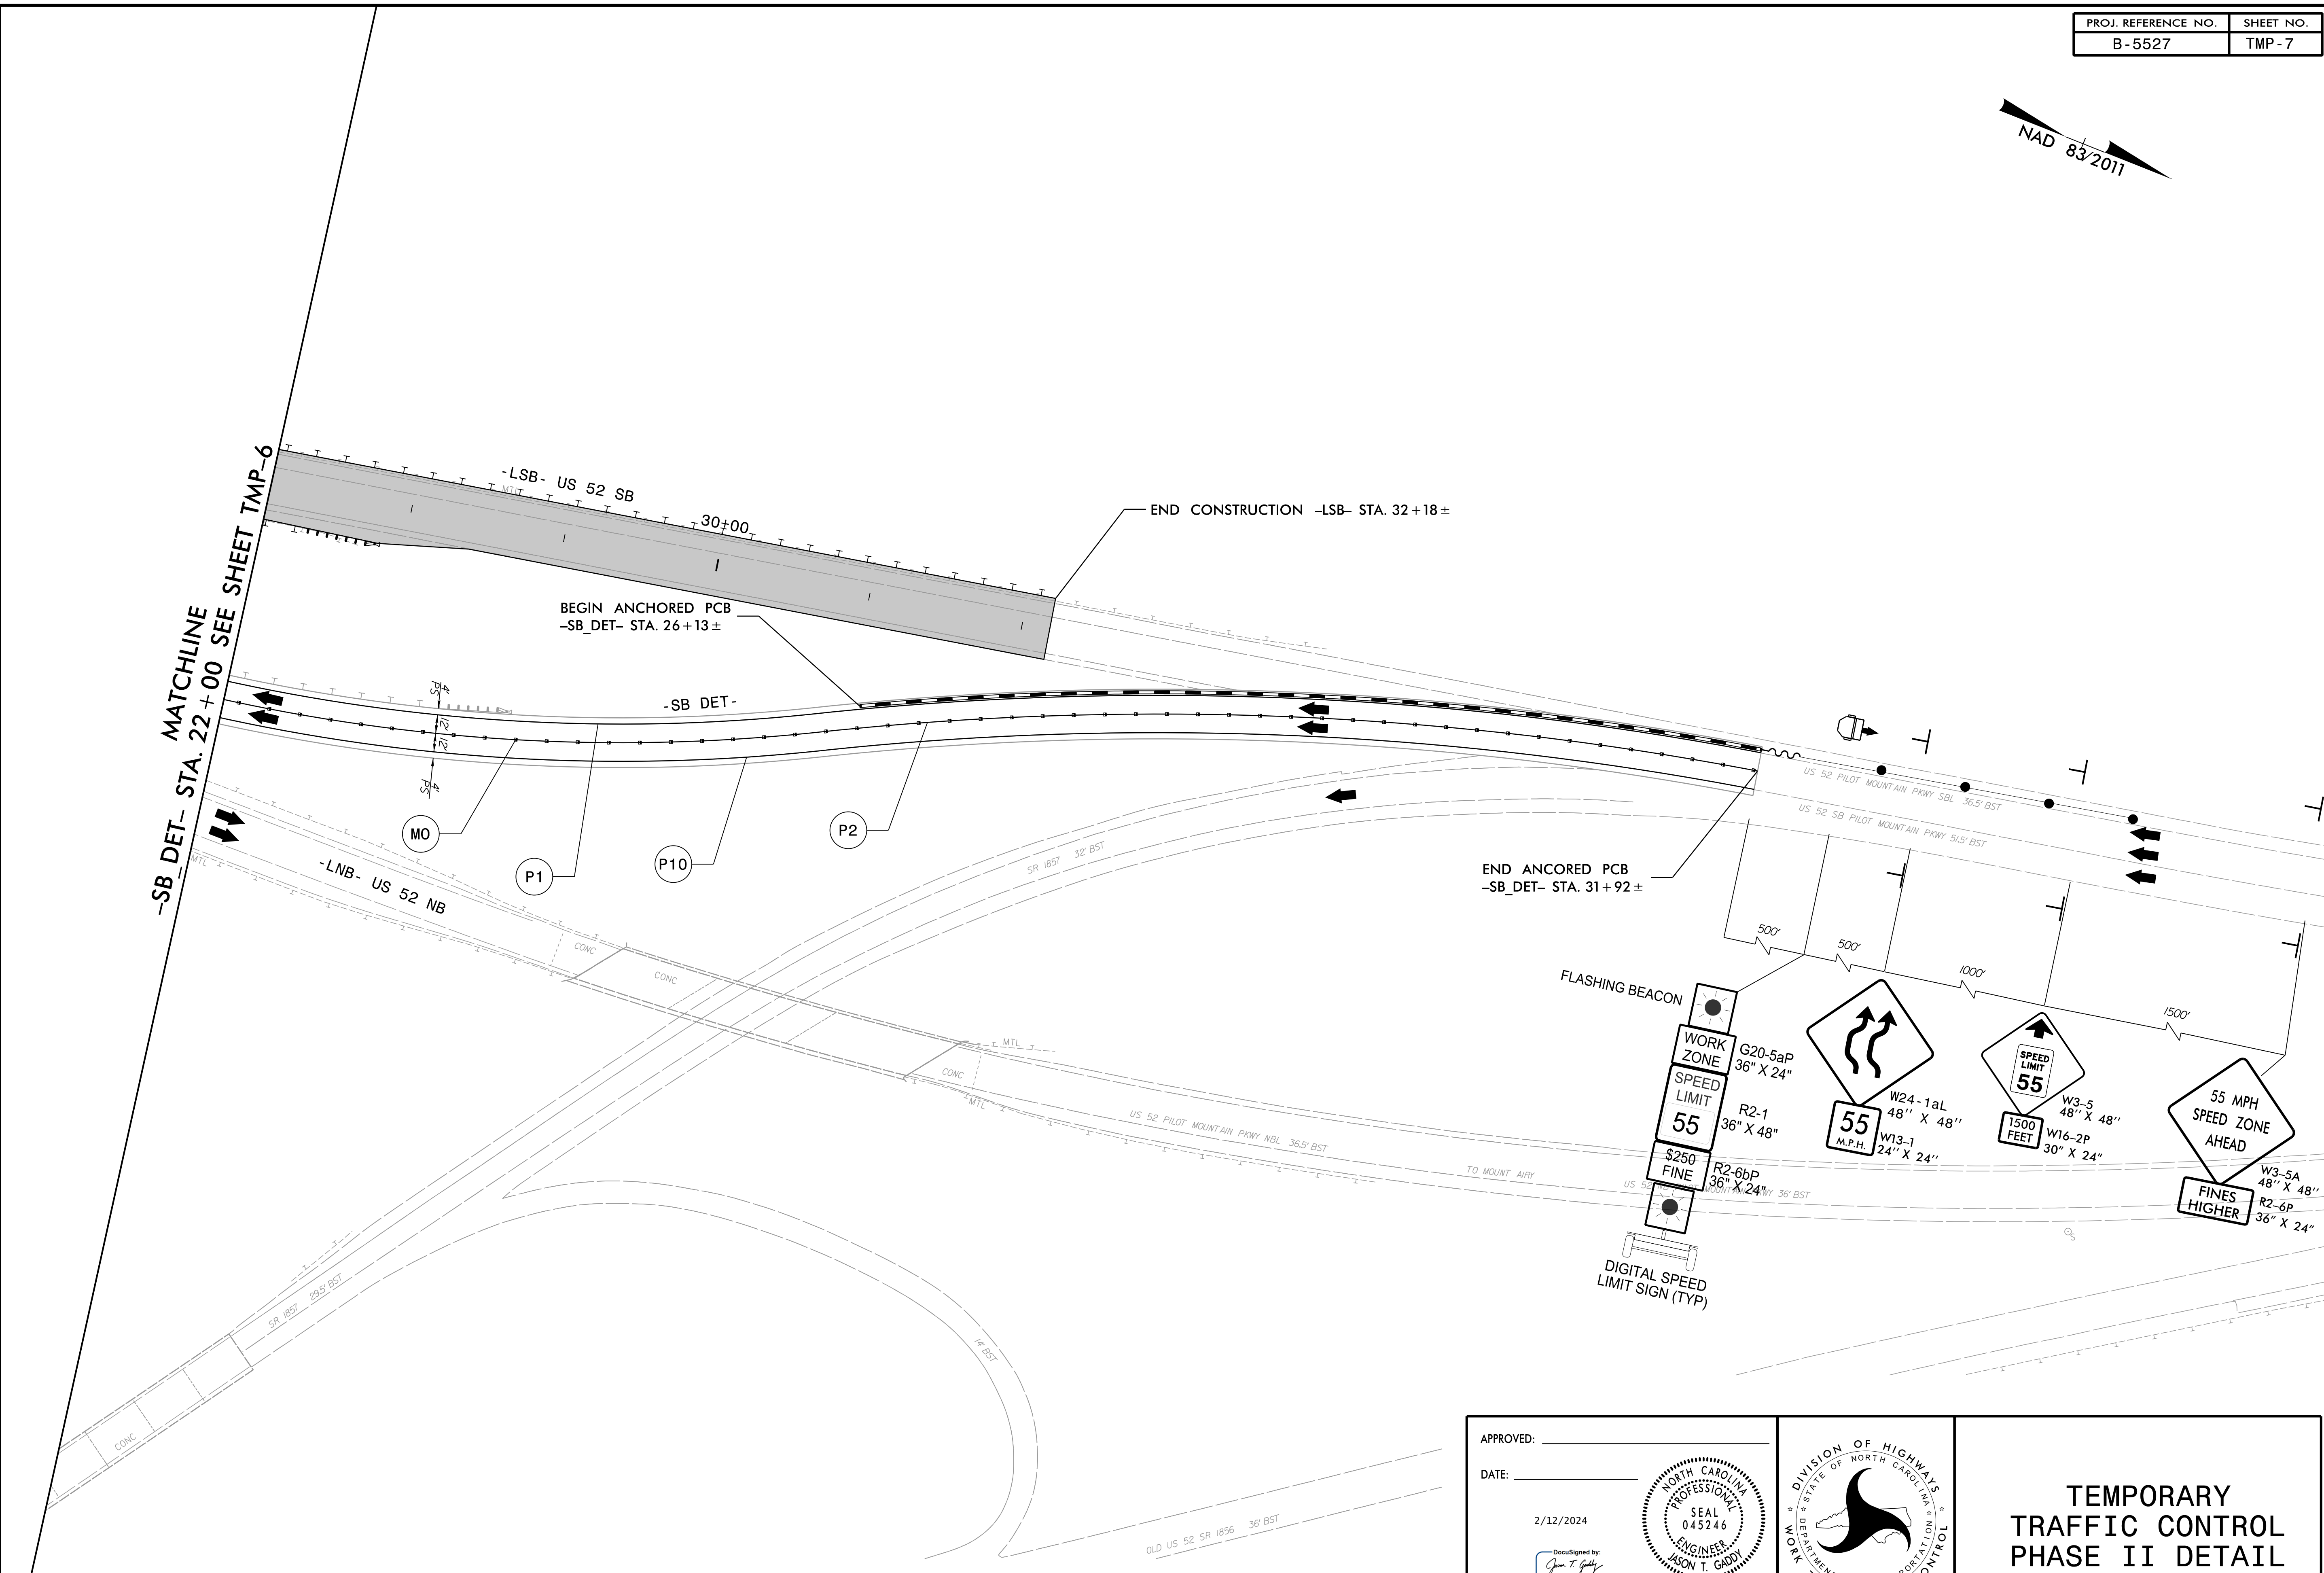

2/6/2024
 X:\Raleigh\14-783,005D - B-5527 CE Update\05-CAD\B5527\TrafficControl\TCP\Sheets\B5527_TC_TMP_07.dgn
 gcarpenter

AMT
 A. MORTON THOMAS AND ASSOCIATES, INC.
 900 RIDGEFIELD DRIVE, SUITE 325 • RALEIGH, NC 27609
 (919) 855-9989 • NC LICENSE NO. F-1049
 WWW.AMTENGINEERING.COM

APPROVED: _____
 DATE: 2/12/2024

 Jason T. Gaddy
 BAE5DR44008A468



**TEMPORARY
 TRAFFIC CONTROL
 PHASE II DETAIL**

**DOCUMENT NOT CONSIDERED FINAL
 UNLESS ALL SIGNATURES COMPLETED**