
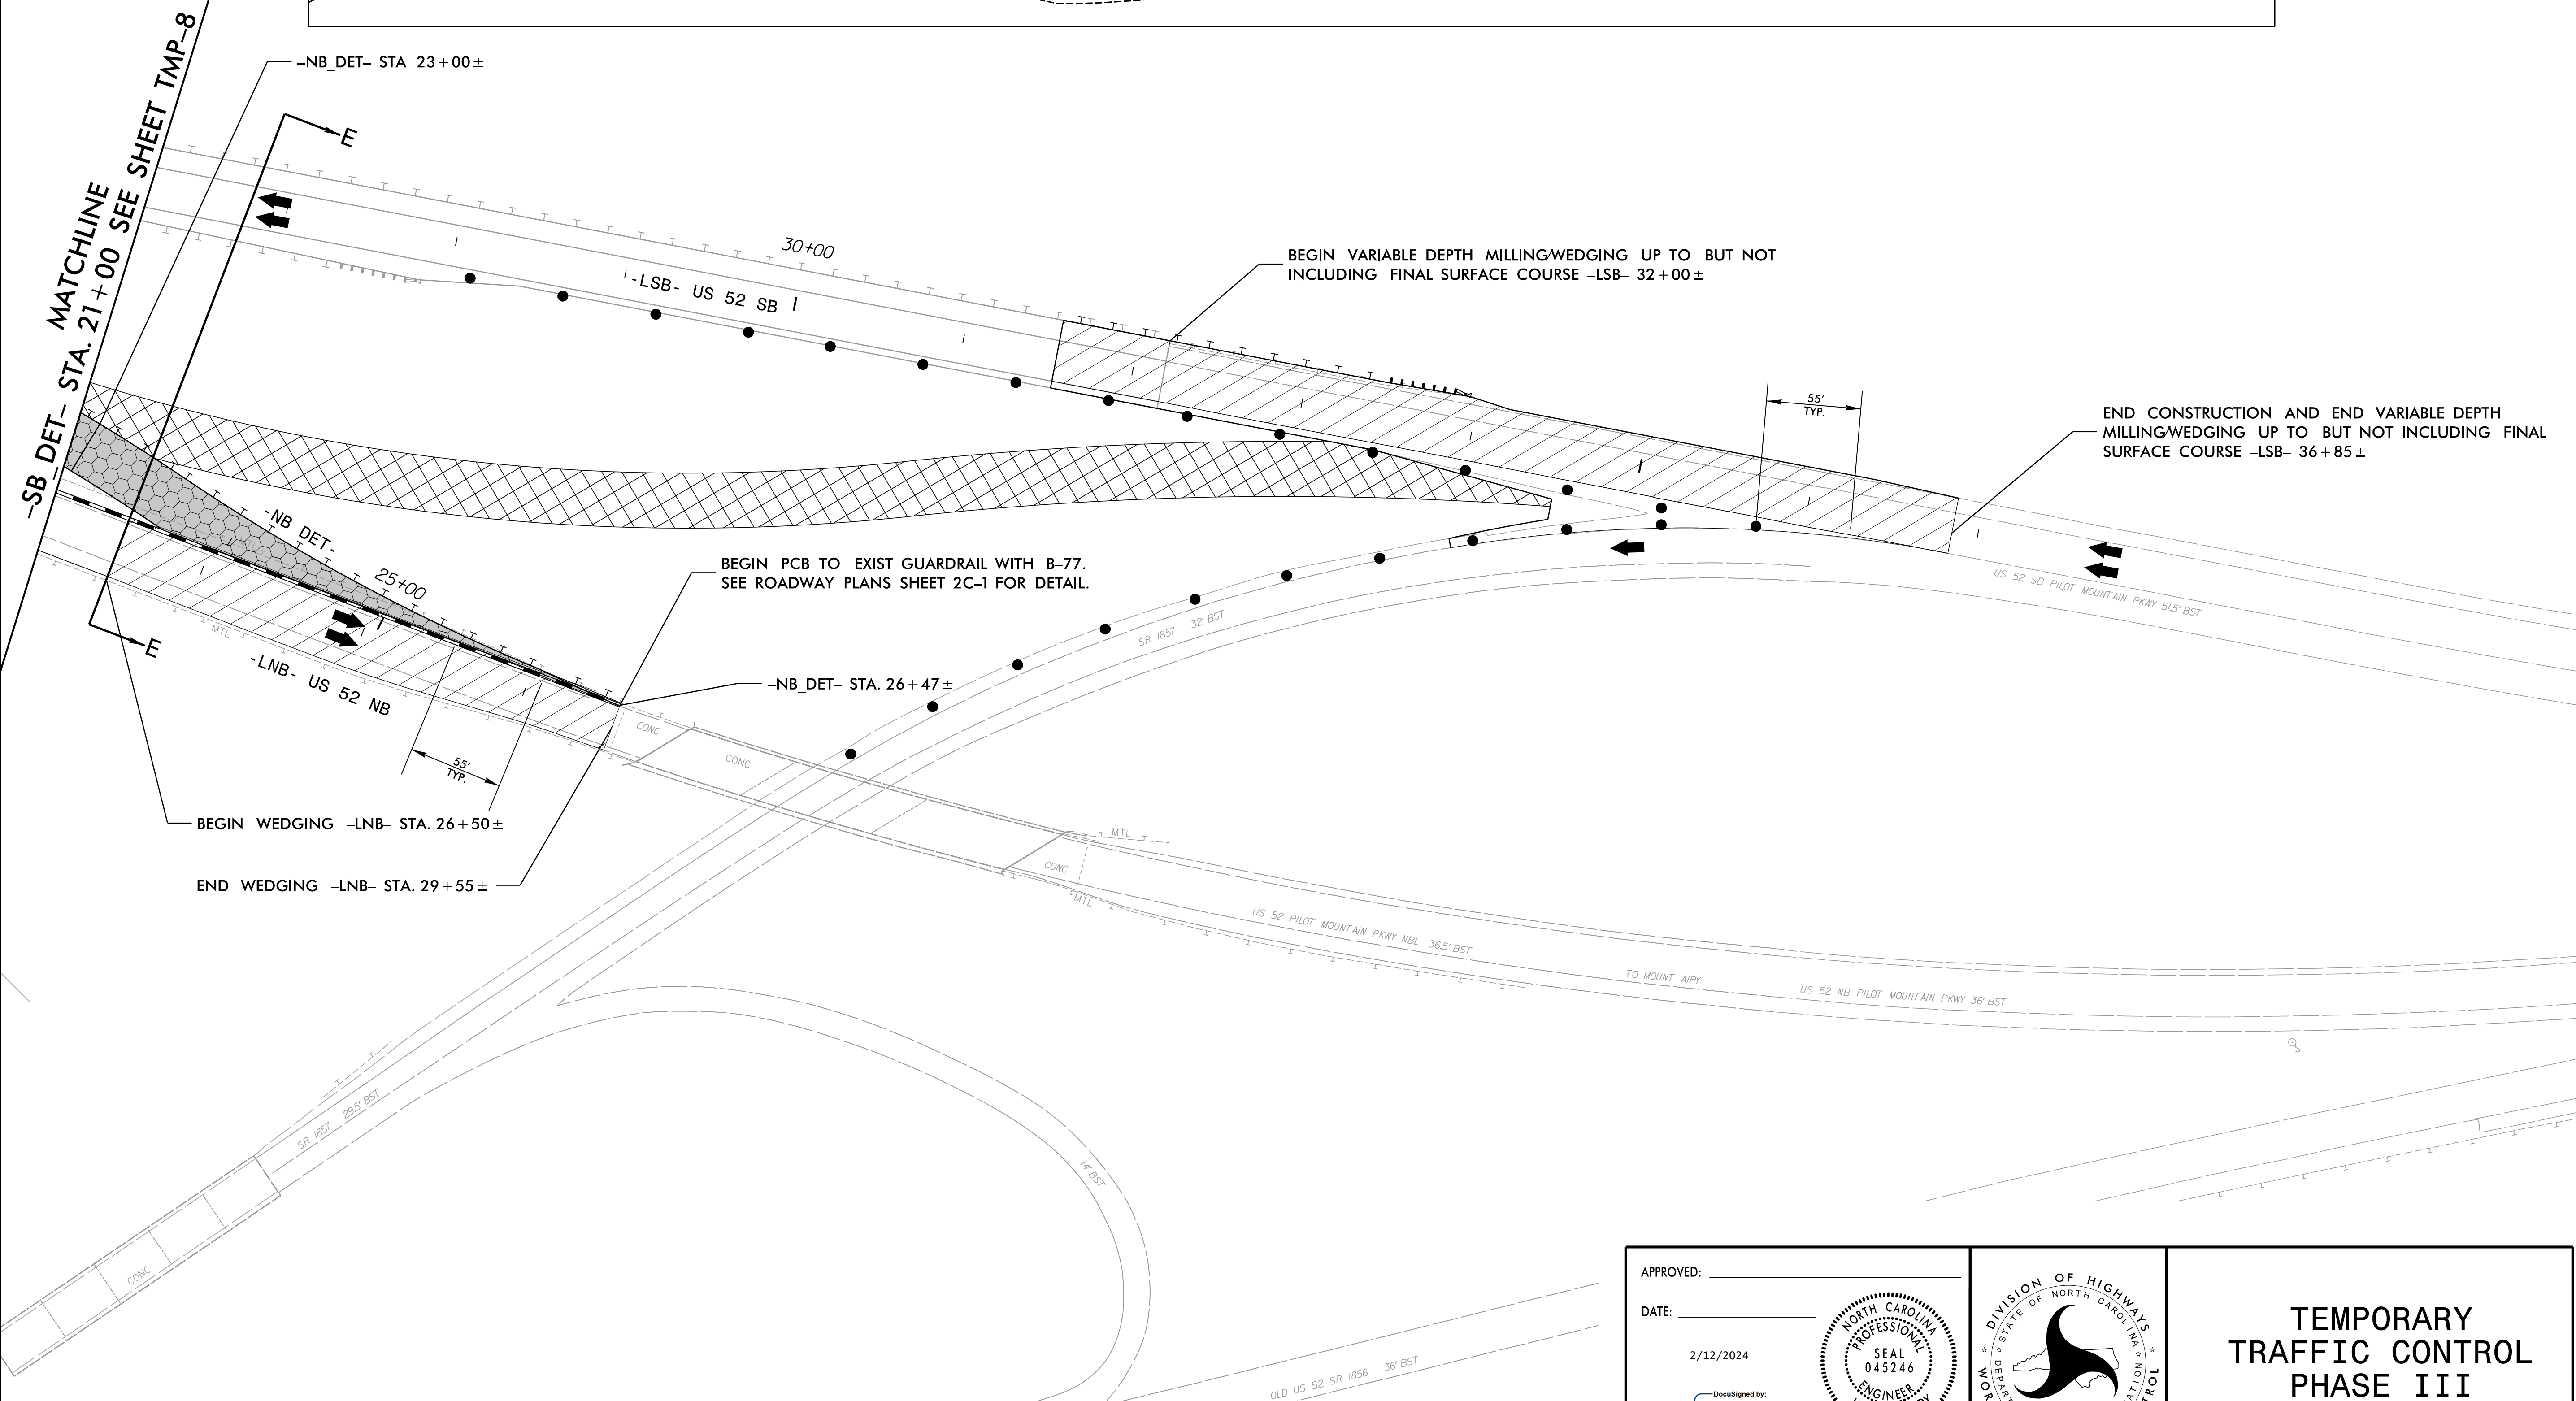


PROJ. REFERENCE NO.	SHEET NO.
B-5527	TMP-9

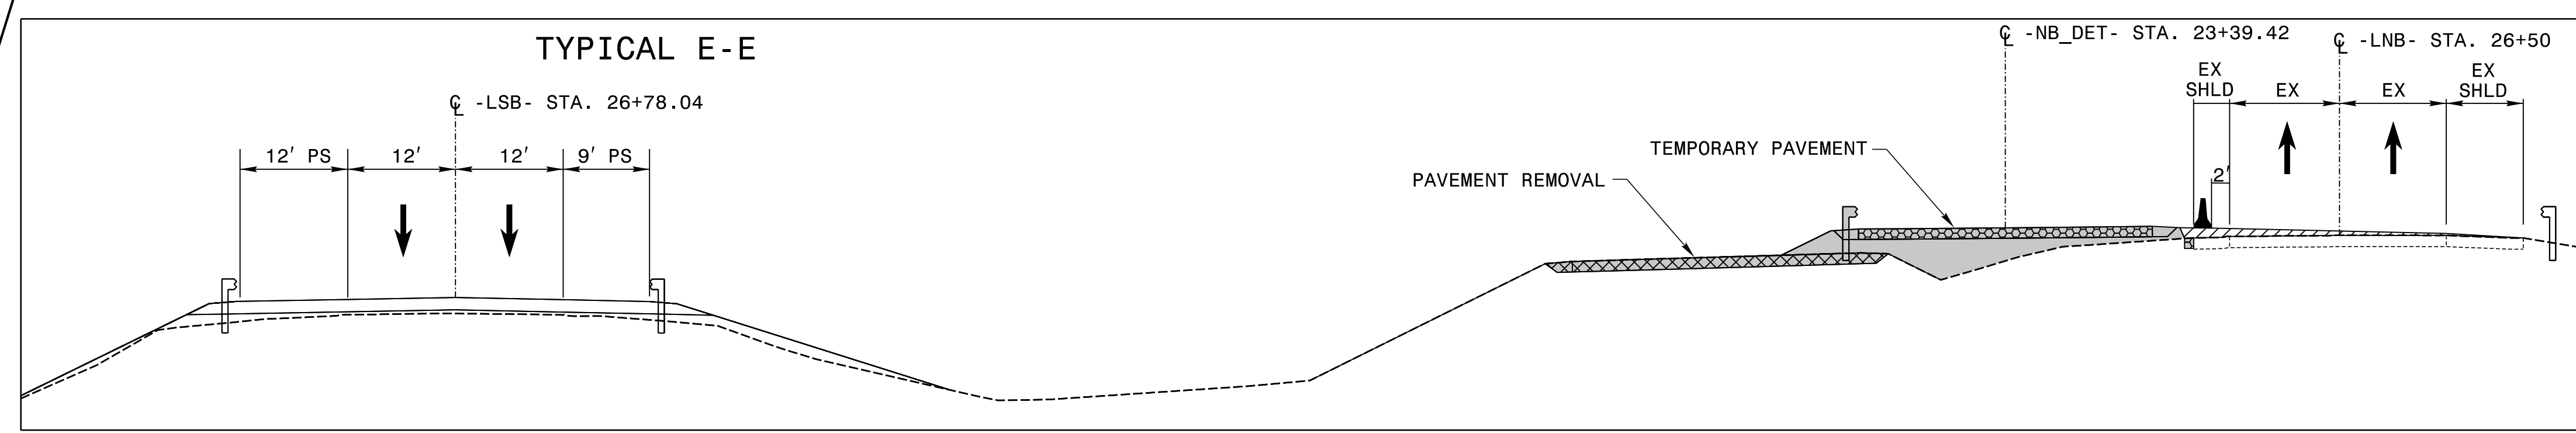


2/6/2024
 X:\Raleigh\14-783.005D - B-5527 CE Update\05-CAD\B5527\TrafficControl\TCP\Sheets\B5527_TC_TMP_09.dgn
 gcarpenter

AMT
 A. MORTON THOMAS AND ASSOCIATES, INC.
 900 RIDGEFIELD DRIVE, SUITE 325 • RALEIGH, NC 27609
 (919) 855-9989 • NC LICENSE NO. F-1049
 WWW.AMTENGINEERING.COM

APPROVED: _____
 DATE: 2/12/2024
 DocuSigned by:
 Jason T. Gaddy
 SAES0044000A88

**DOCUMENT NOT CONSIDERED FINAL
 UNLESS ALL SIGNATURES COMPLETED**

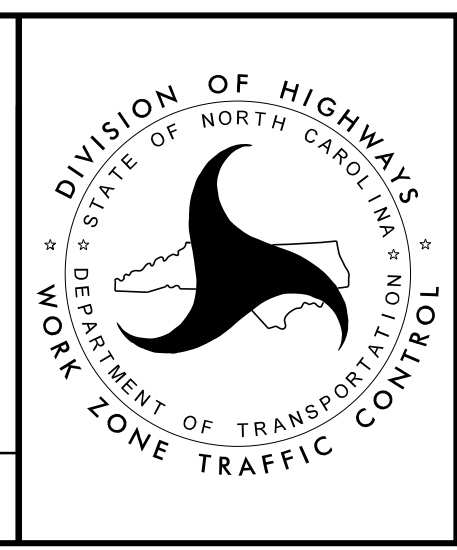

**TEMPORARY
 TRAFFIC CONTROL
 PHASE III
 DETAIL**