
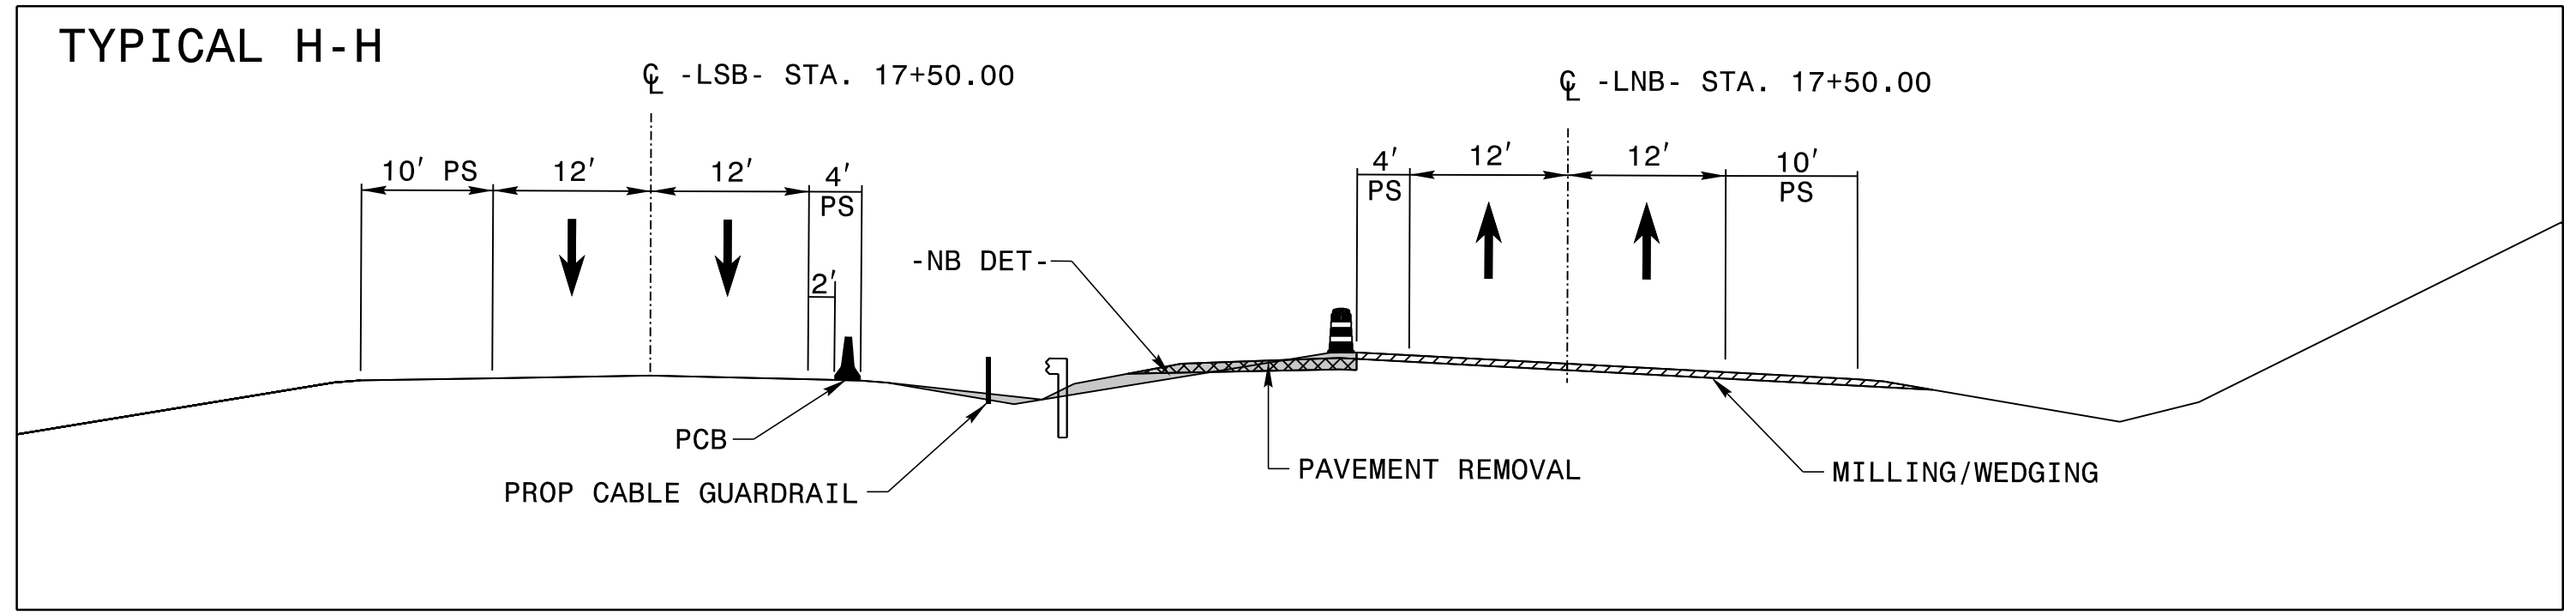




NAD 83/2011

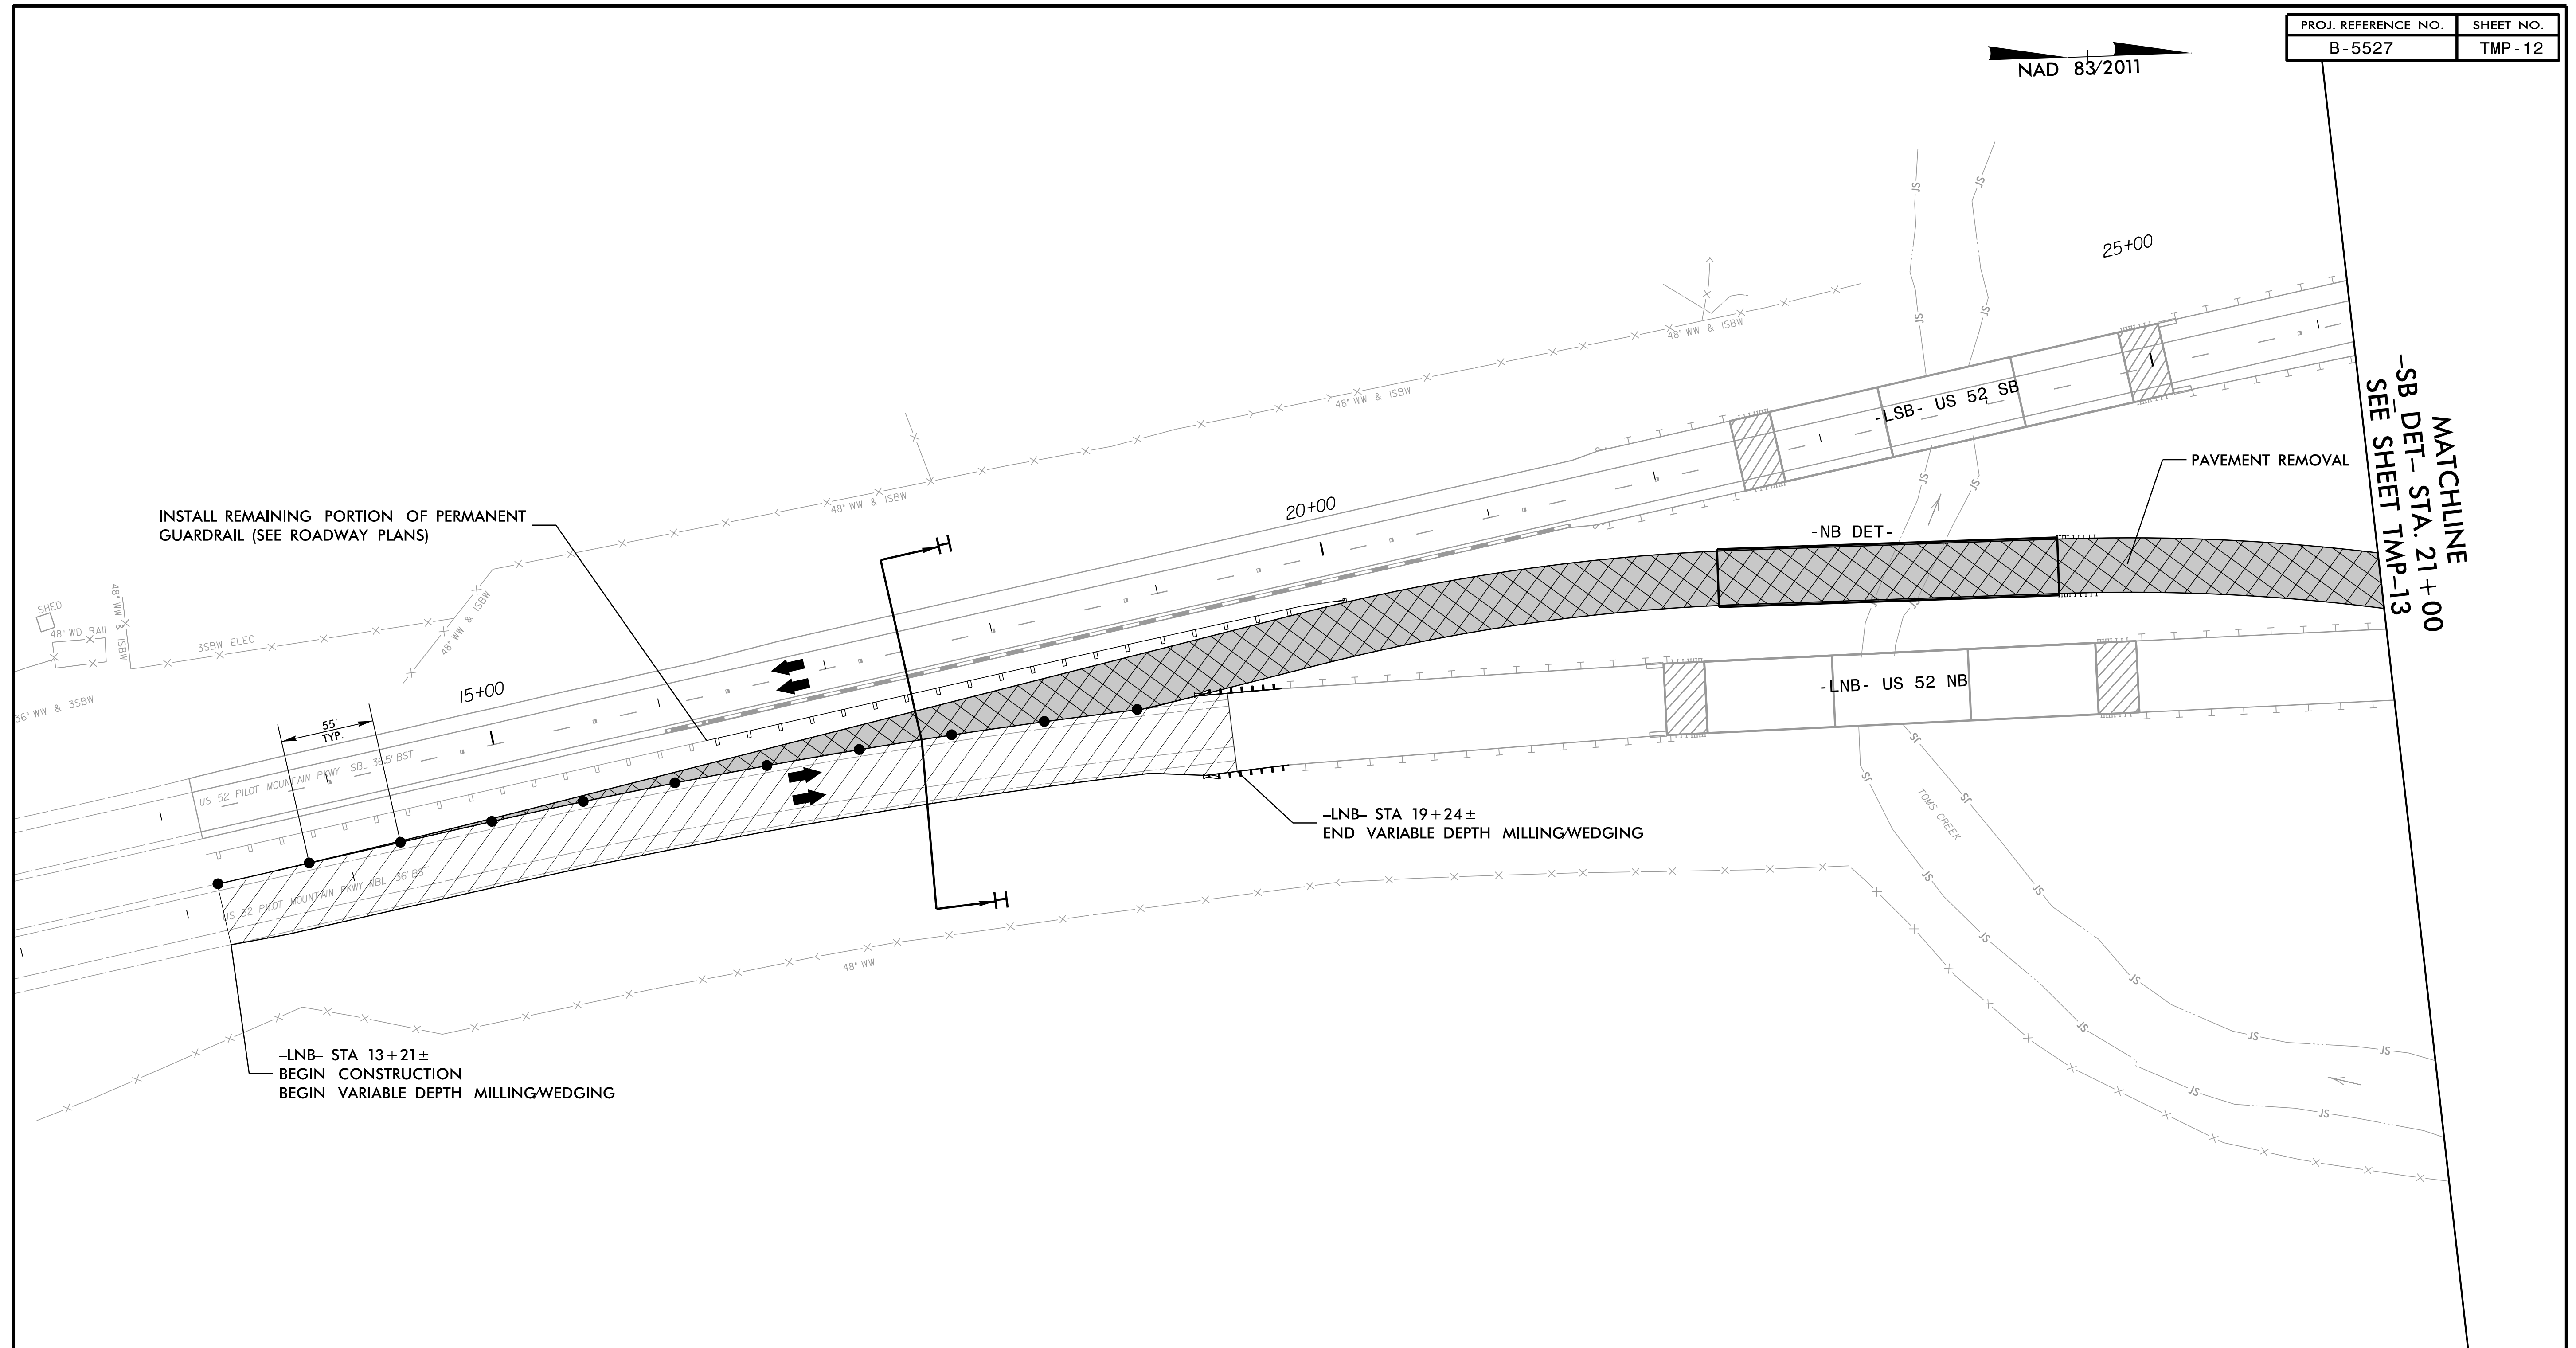

2/6/2024 X:\Raleigh\14-783.005D - B-5527 CE Update\05-CAD\B5527\TrafficControl\TCP\Sheets\B5527\_TC\_TMP\_12.dgn gcarpentier

**AMT** A. MORTON THOMAS AND ASSOCIATES, INC.  
 900 RIDGEFIELD DRIVE, SUITE 325 • RALEIGH, NC 27609  
 (919) 855-9989 • NC LICENSE NO. F-1649  
 WWW.AMTENGINEERING.COM

APPROVED: \_\_\_\_\_  
 DATE: 2/12/2024  
 DocuSigned by: Jason T. Gaddy  
 BAE064400B4486

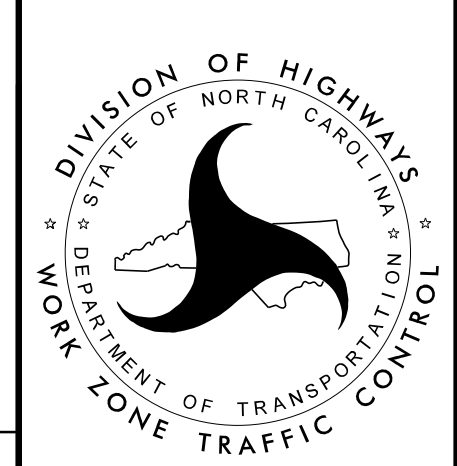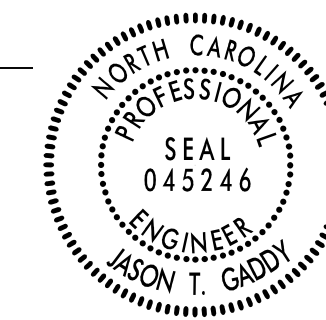

**TEMPORARY TRAFFIC CONTROL PHASE V DETAIL**