


-SB DET- STA. 21+00 SEE SHEET TMP-12
 MATCHLINE

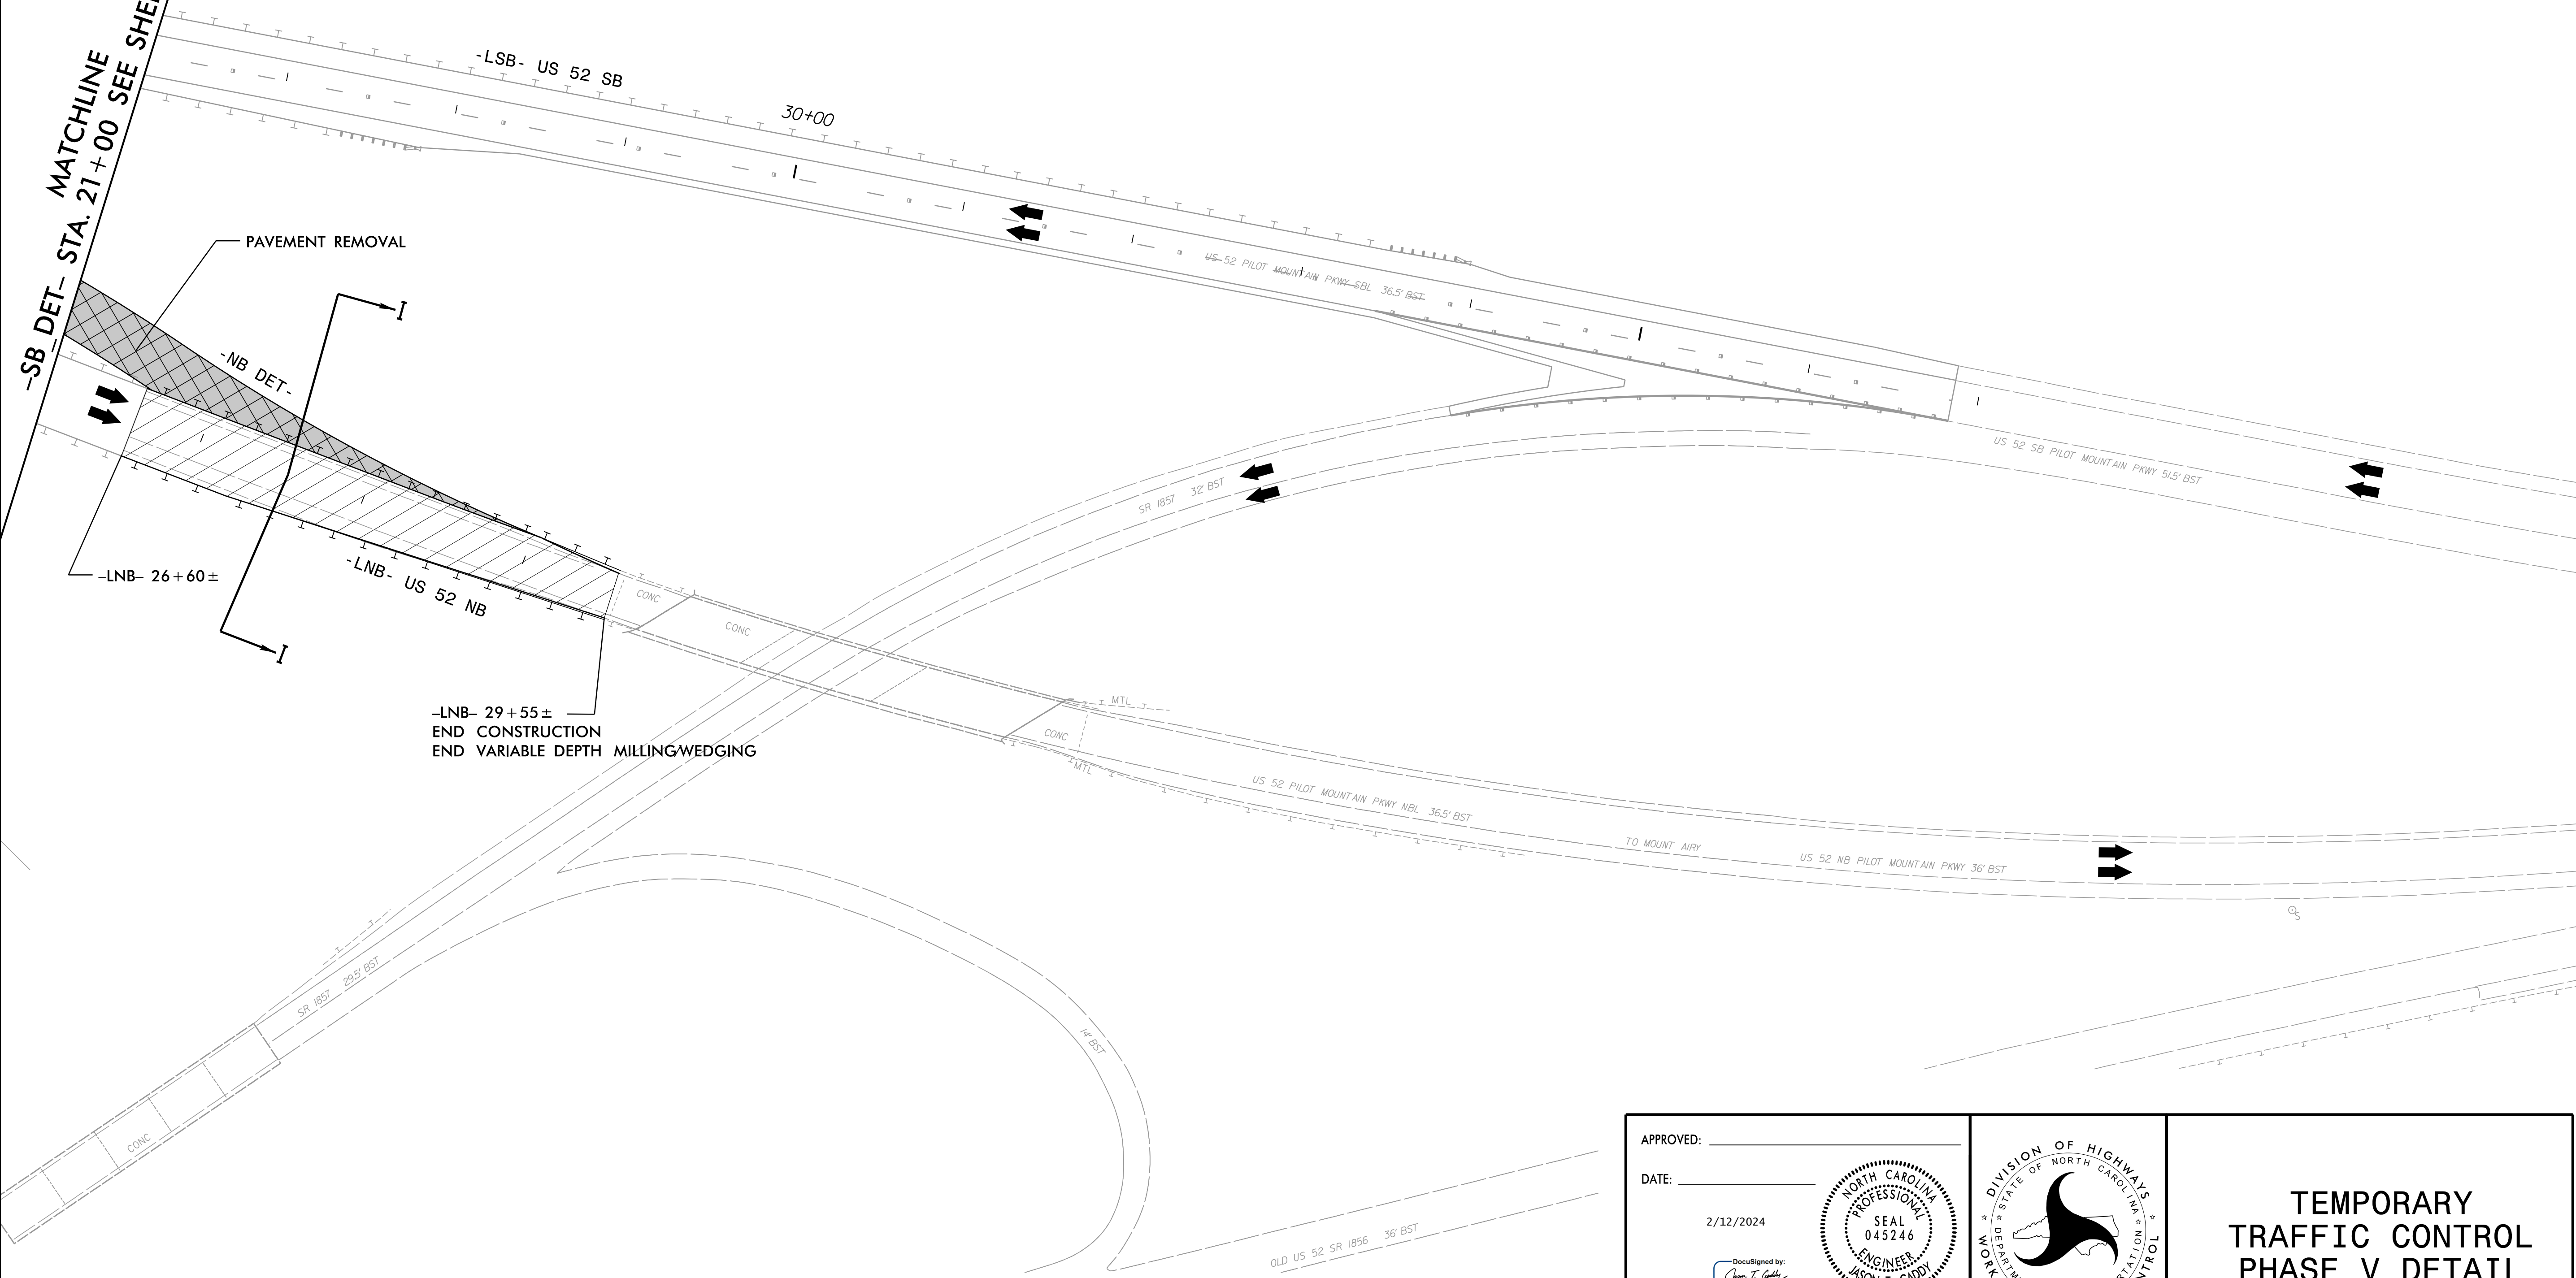

2/6/2024
 X:\Raleigh\14-783\005D - B-5527 CE Update\05-CAD\B5527\TrafficControl\CP\Sheets\B5527_TC_TMP_13.dgn
 gcarpentier


AMT
 A. MORTON THOMAS AND ASSOCIATES, INC.
 900 RIDGEFIELD DRIVE, SUITE 325 • RALEIGH, NC 27609
 (919) 855-9989 • NC LICENSE NO. F-16149
 WWW.AMTEngineering.COM

APPROVED: _____

DATE: 2/12/2024

Jason T. Gaddy
 BAE5D64400B4488...

**DOCUMENT NOT CONSIDERED FINAL
UNLESS ALL SIGNATURES COMPLETED**

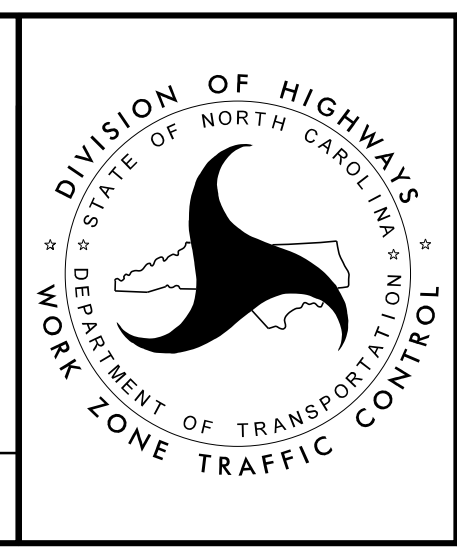

TEMPORARY
 TRAFFIC CONTROL
 PHASE V DETAIL