


CLEARING & GRUBBING PHASE

UTILIZE SPECIAL STILLING BASIN(S) AS NEEDED THROUGHOUT BRIDGE CONSTRUCTION.

NOTE:
PLACE TEMPORARY ROCK SEDIMENT DAMS TYPE - B AND TEMPORARY ROCK SILT CHECKS TYPE - A AT DRAINAGE OUTLETS.

CLEARING AND GRUBBING EROSION CONTROL FOR CONSTRUCTION SHEET 5

MATCHLINE -LSB- STA. 22+25
MATCHLINE -LNB- STA. 29+55.00
MATCHLINE -LNB- STA. 32+00.00
MATCHLINE -LNB- STA. 36+85.00
MATCHLINE -LNB- STA. 22+25
MATCHLINE -LNB- STA. 29+55.00
MATCHLINE -LNB- STA. 32+00.00
MATCHLINE -LNB- STA. 36+85.00

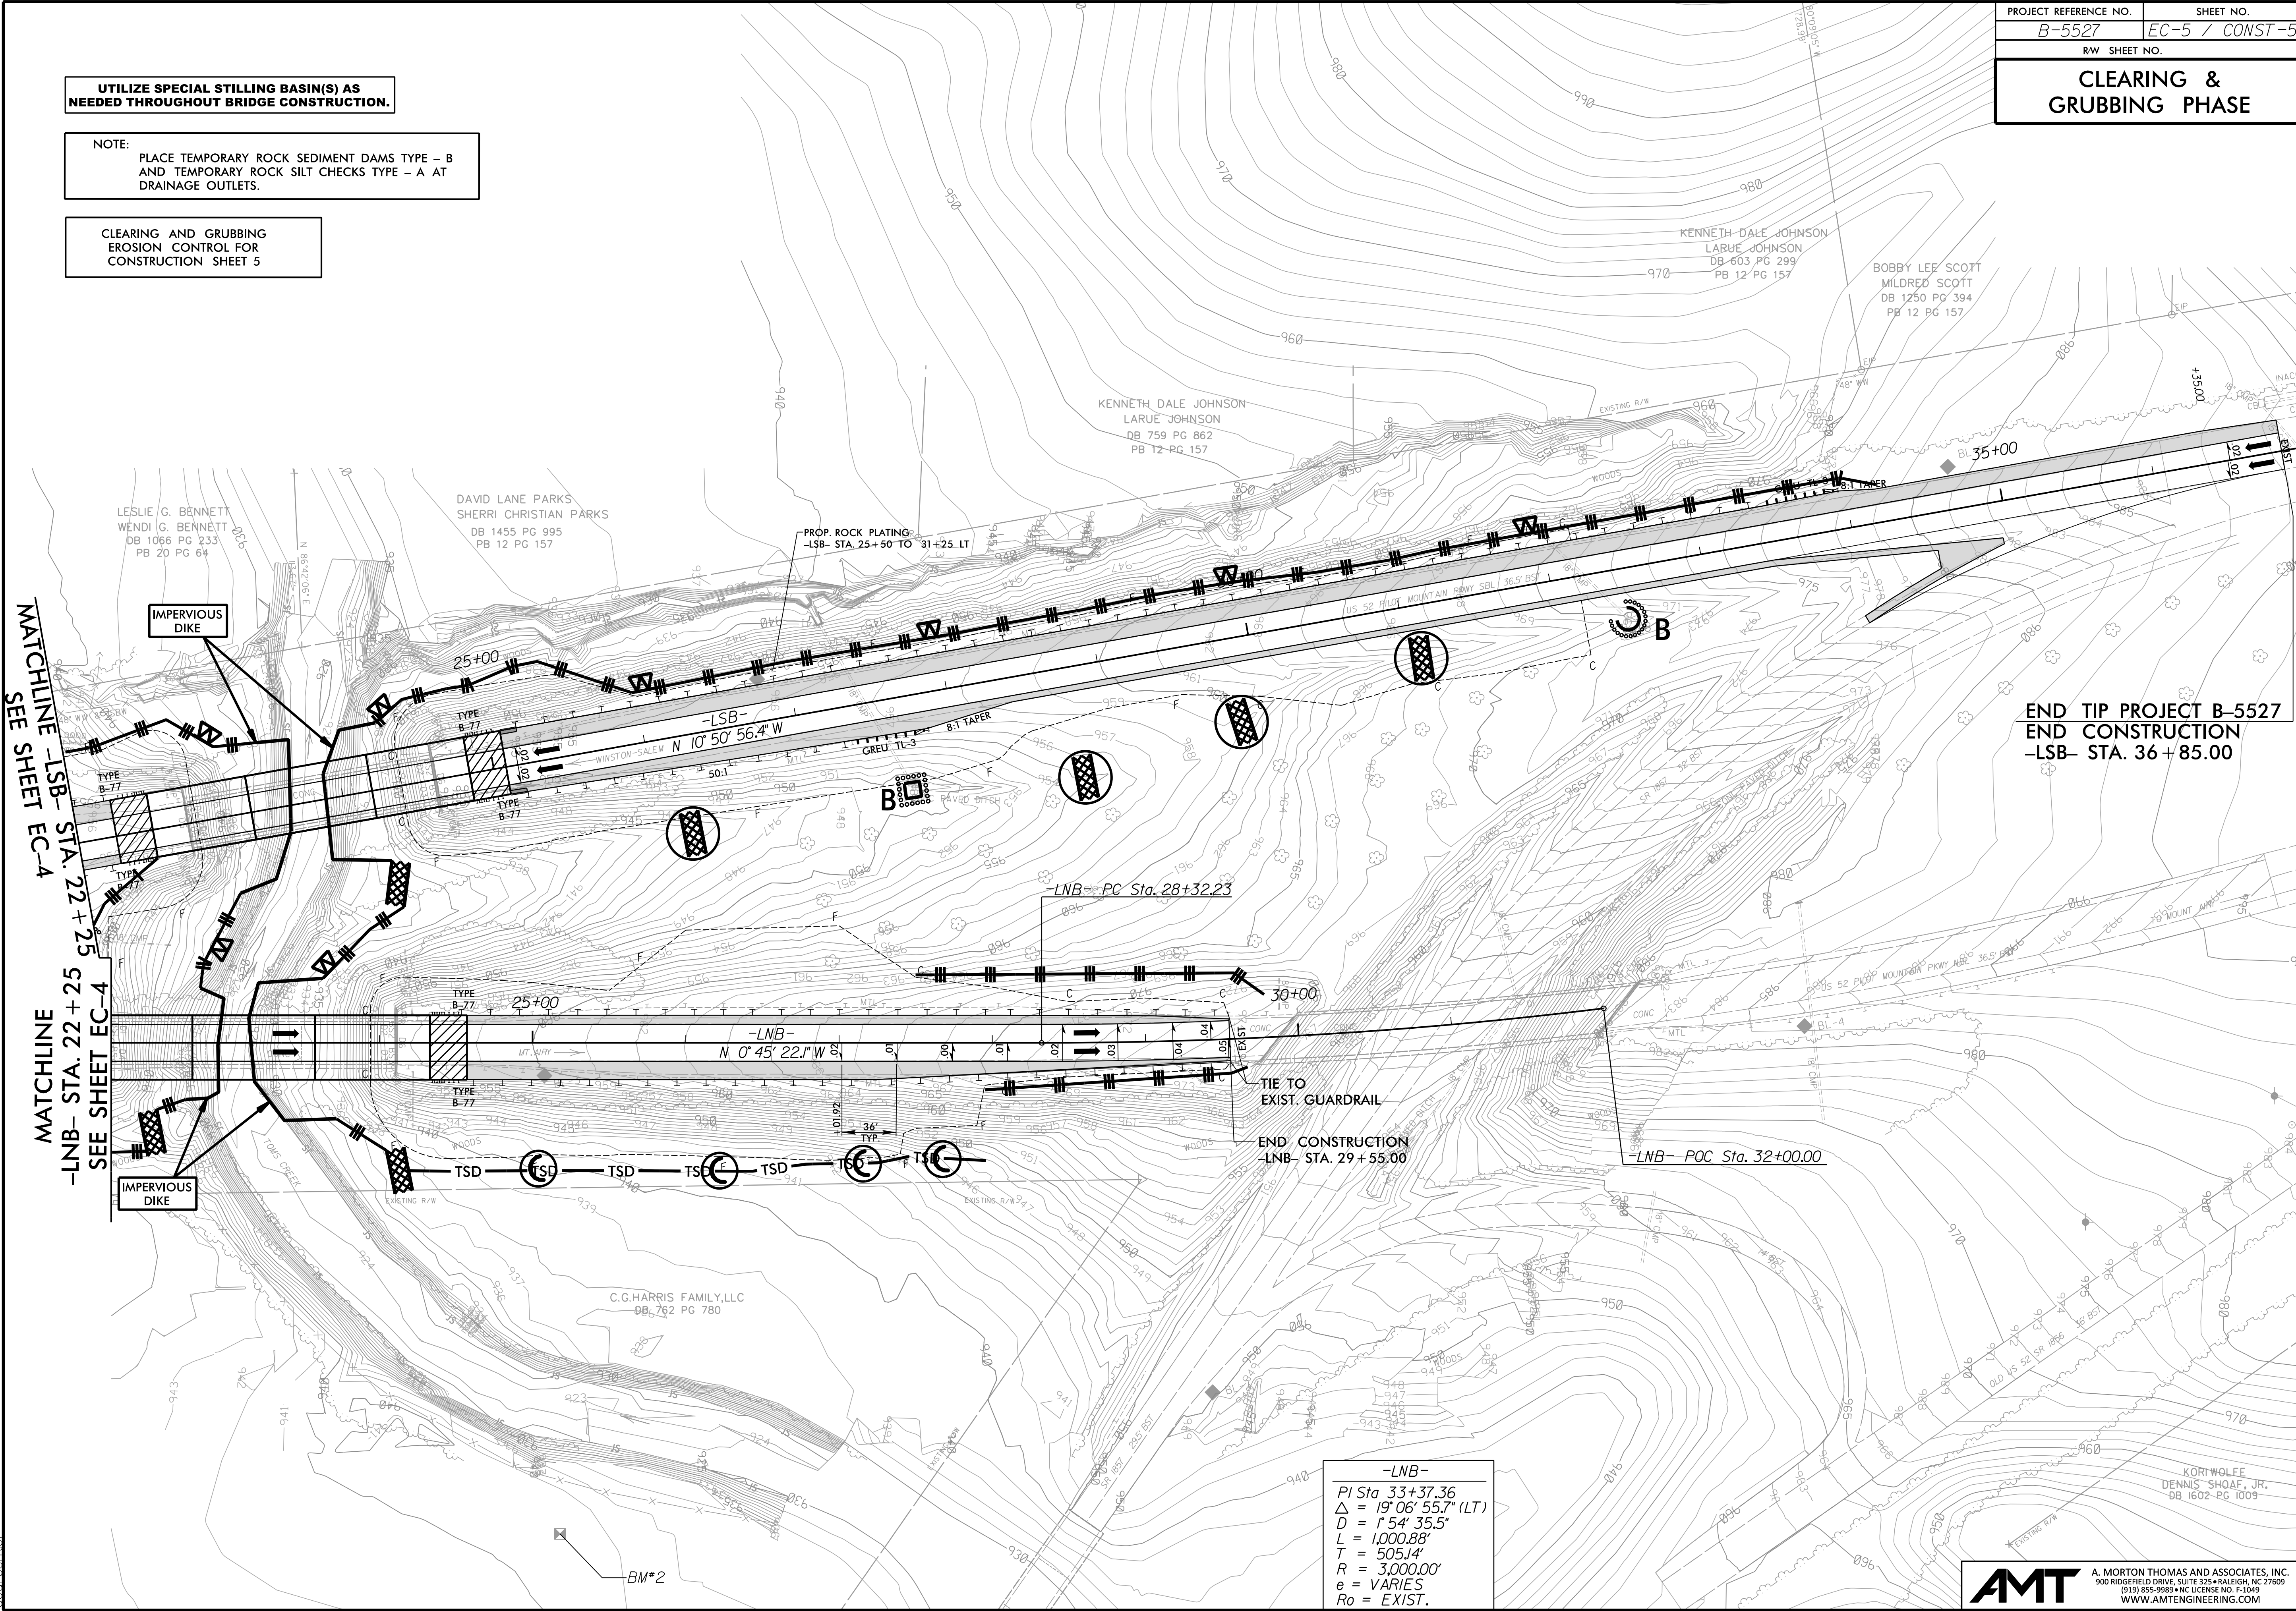

**END TIP PROJECT B-5527
END CONSTRUCTION
-LSB- STA. 36+85.00**

-LNB-
 PI Sta 33+37.36
 Δ = 19° 06' 55.7" (LT)
 D = 1' 54' 35.5"
 L = 1,000.88'
 T = 505.14'
 R = 3,000.00'
 e = VARIES
 Ro = EXIST.

3/5/2024
X:\Raleigh\114-783\05D - B-5527 CE Update\05-CAD\B5527\Hydro\atics\CADD\PSH\B5527-EC.psh_05.dgn
A. MORTON THOMAS AND ASSOCIATES, INC.