



FINAL PHASE

UTILIZE SPECIAL STILLING BASIN(S) AS NEEDED THROUGHOUT BRIDGE CONSTRUCTION.

Place Matting for Erosion Control on Slope as Work Allows.
-LNB-RT Sta. 24+48 to Sta. 27+92

Place Matting for Erosion Control on Slope as Work Allows.
-LSB-LT Sta. 25+22 to Sta. 26+00

Place Matting for Erosion Control on Slope as Work Allows.
-LSB-RT Sta. 25+22 to Sta. 27+50

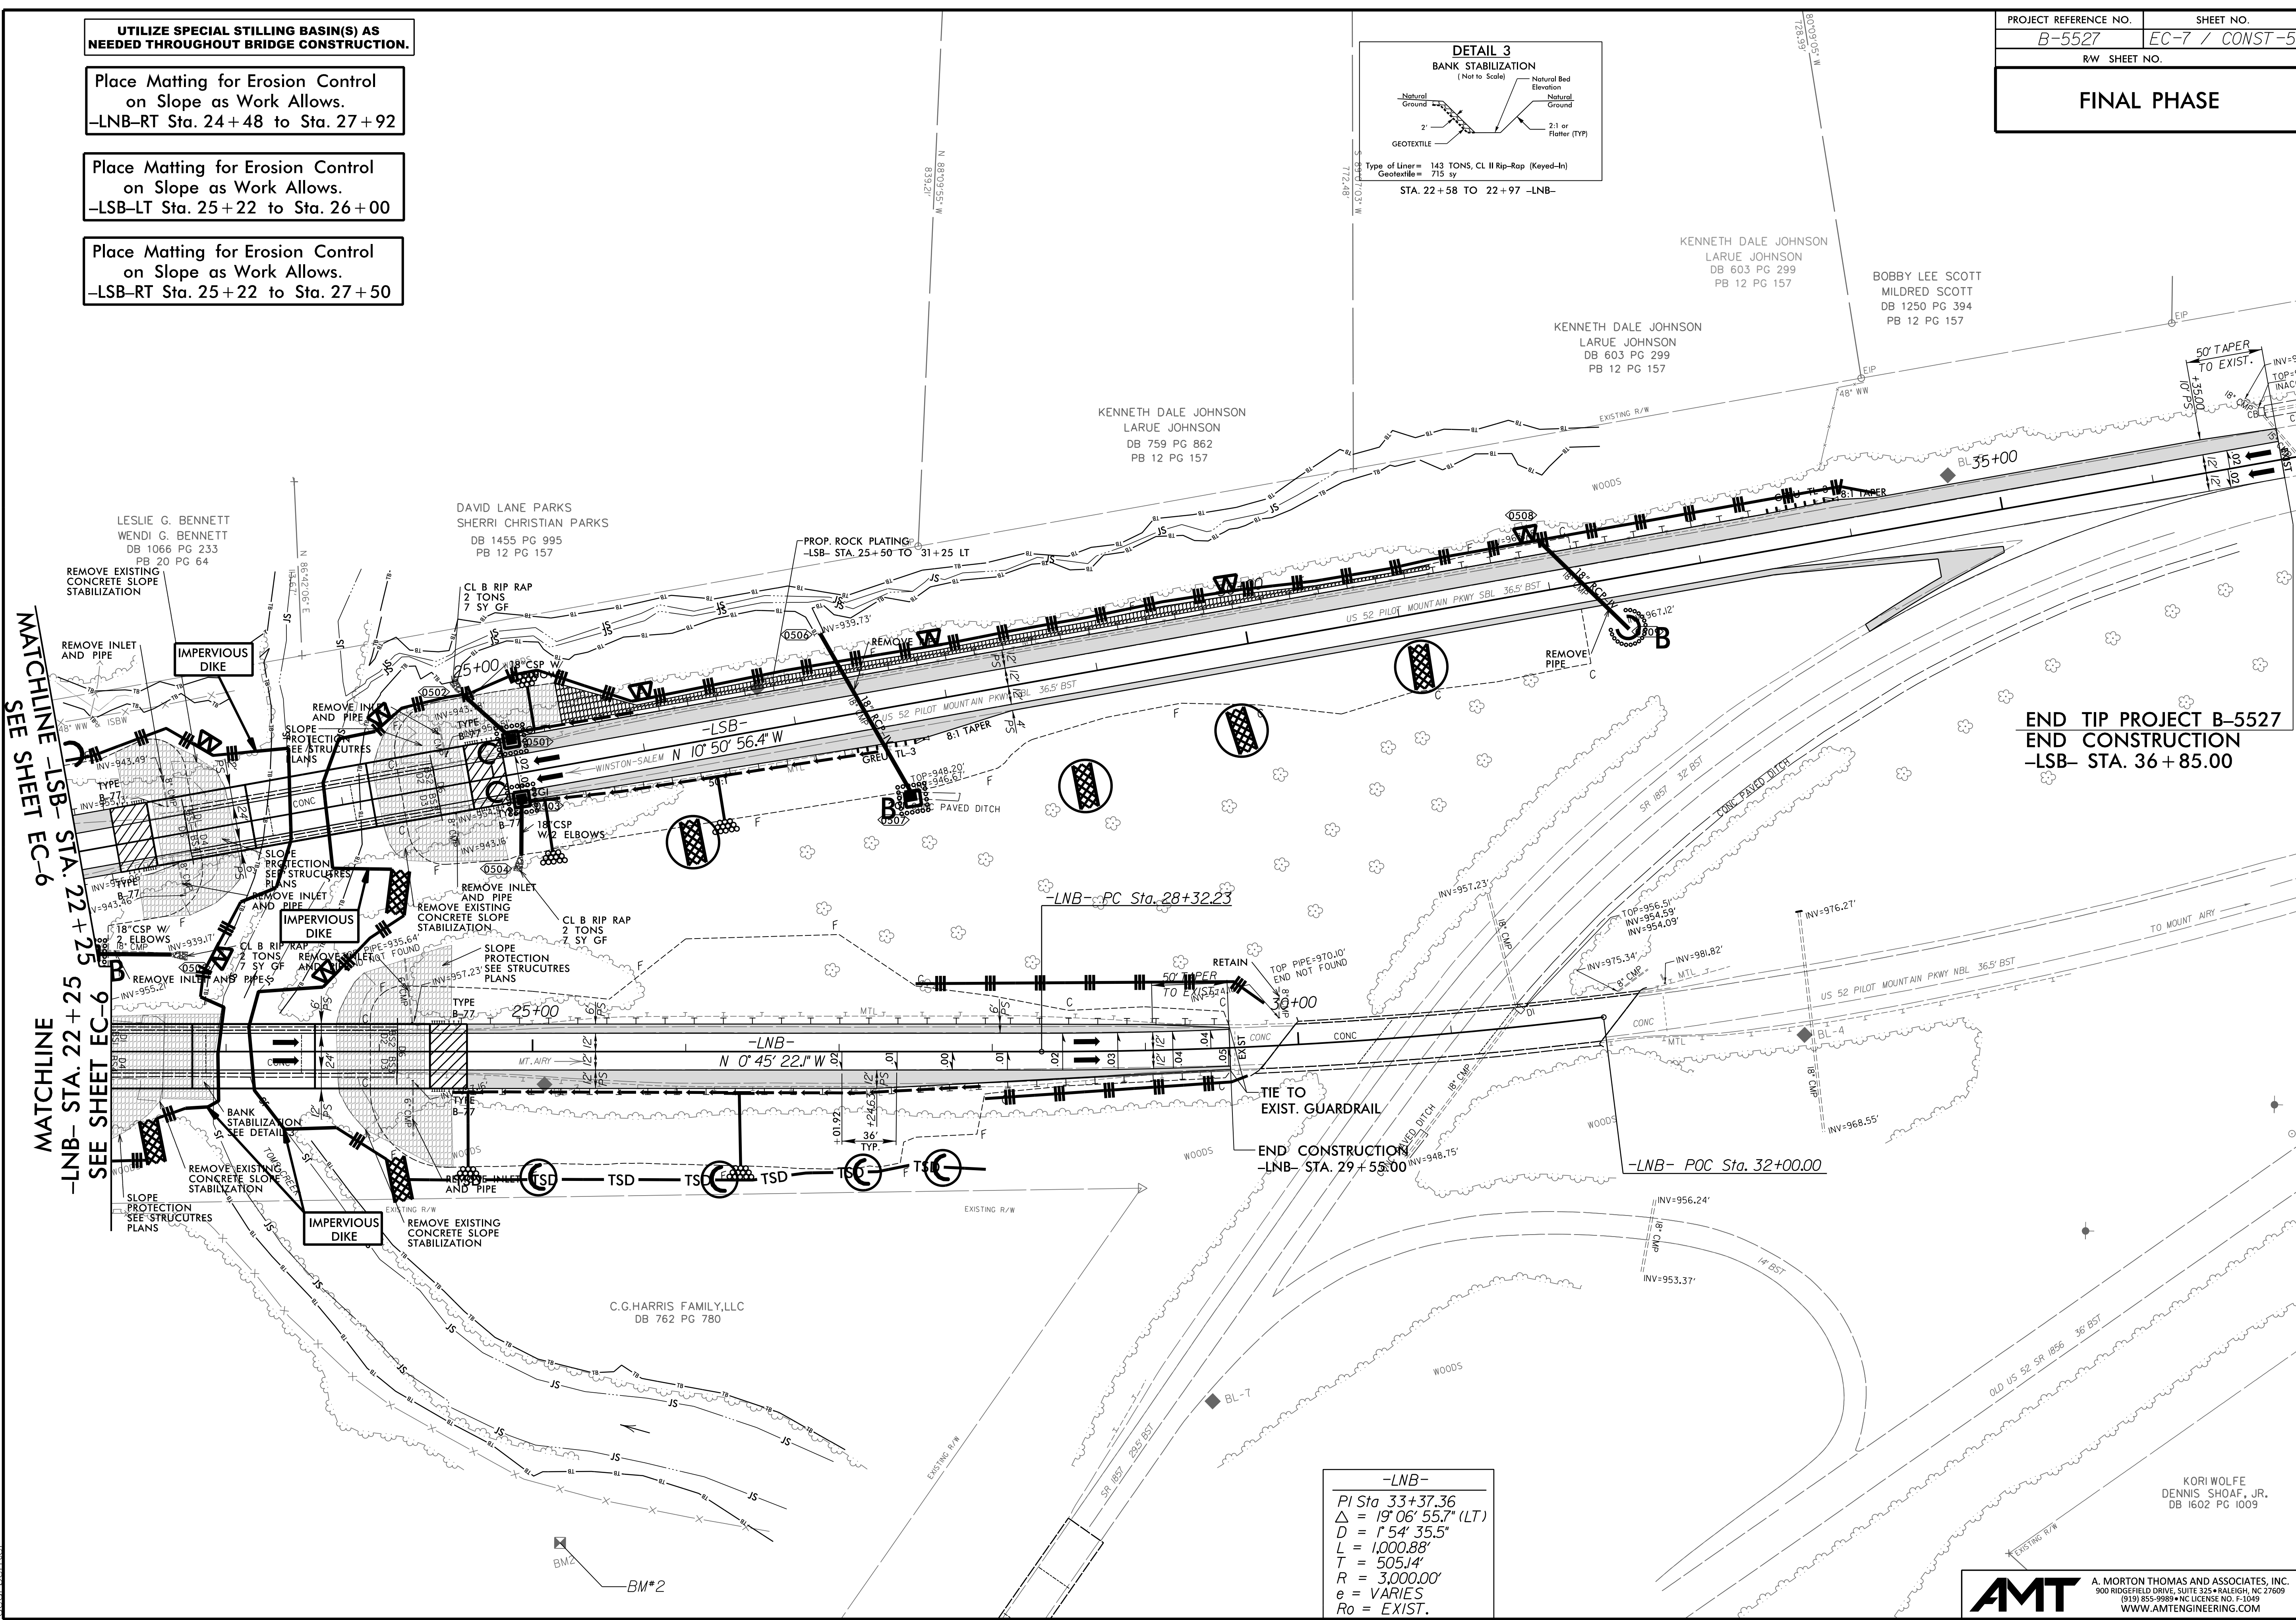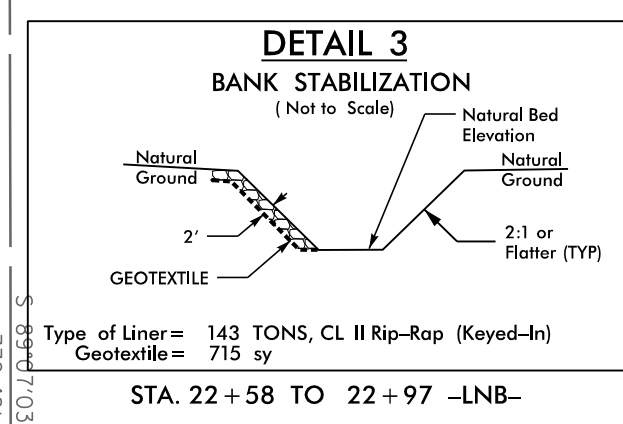

**END TIP PROJECT B-5527
END CONSTRUCTION
-LSB- STA. 36+85.00**

-LNB-
 PI Sta 33+37.36
 $\Delta = 19^{\circ} 06' 55.7''$ (LT)
 D = 1' 54' 35.5"
 L = 1,000.88'
 T = 505.14'
 R = 3,000.00'
 e = VARIES
 Ro = EXIST.

3/5/2024 X:\Raleigh\114-783\050 - B-5527 CE Update\05-CAD\B5527\Hydro\ec\ec\B5527-EC.psh.07.dgn