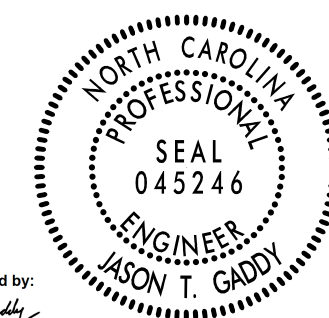
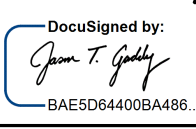



TIP NO.	SHEET NO.
B-5527	SIGN-3
APPROVED: _____	
DATE: _____	
SEAL	
	
2/6/2024	
	
DOCUMENT NOT CONSIDERED FINAL UNLESS ALL SIGNATURES COMPLETED	
	


SIGN NUMBER: 201
 TYPE: A
 QUANTITY: 1
 SIGN WIDTH: 8'-0"
 HEIGHT: 5'-0"
 TOTAL AREA: 40.0 Sq.Ft.
 BORDER TYPE: FLUSH
 RECESS: 0"
 WIDTH: 1.5"
 RADII: 6"
 NO. Z BARS: 2
 LENGTH: 88.0

BACKG COLOR: Green
 COPY COLOR: White

SYMBOL	X	Y	WID	HT
Exit Arrow (Type A) 2012	8	10	18	28.8

MAT'L: 0.125" (3.2 mm) ALUMINUM

DESIGN BY: RDM
 PROJECT ID: B-5527
 CHECKED BY: JG
 LOCATION: SURRY
 Jan 09, 2024
 DIV: 11

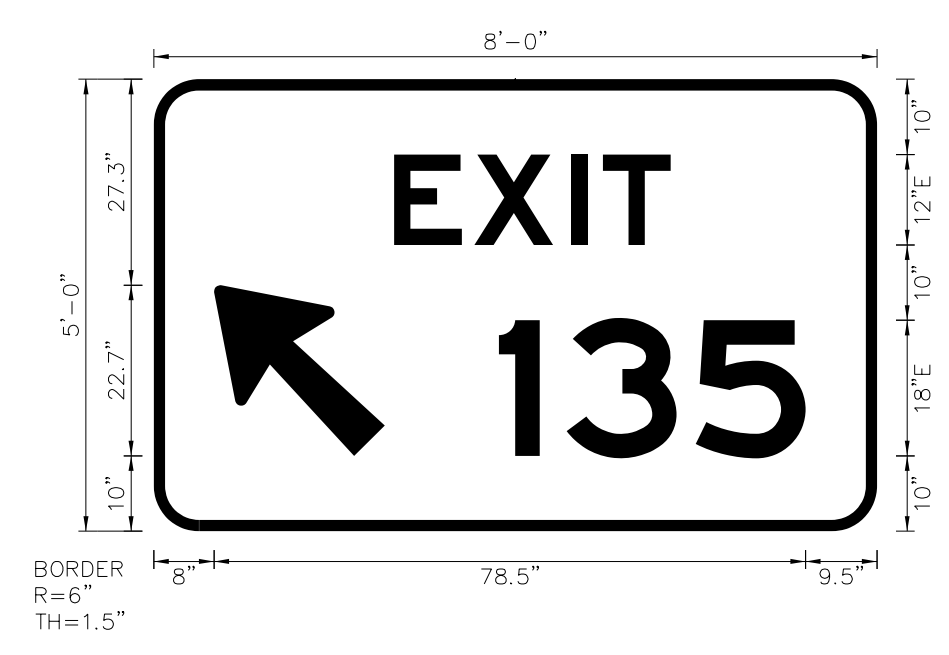

- USE NOTES:
- Legend and border(except those that are colored black) shall be direct applied Grade C sheeting.
 - Background shall be Grade C reflective sheeting.

Spacing Factor is 1 unless specified otherwise

LETTER POSITIONS

Letter spacings are to start of next letter										Series/Size Text Length
	E	X	I	T						E 2000 36.7
31.9	10.7	12.8	4.2	9	27.4					E 2000 40.7

B5527_TMP_SIGN_SignDsn NORTH CAROLINA D.O.T. SIGN DETAIL


SIGN NUMBER: 301, 302
 TYPE: D
 QUANTITY: 2
 SIGN WIDTH: 3'-6"
 HEIGHT: 2'-6"
 TOTAL AREA: 8.8 Sq.Ft.
 BORDER TYPE: FLUSH
 RECESS: 0"
 WIDTH: 1.5"
 RADII: 6"
 NO. Z BARS:
 LENGTH:

BACKG COLOR: Green
 COPY COLOR: White

SYMBOL	X	Y	WID	HT

MAT'L: 0.125" (3.2 mm) ALUMINUM

DESIGN BY: RDM
 PROJECT ID: B-5527
 CHECKED BY: JG
 LOCATION: SURRY
 Jan 09, 2024
 DIV: 11

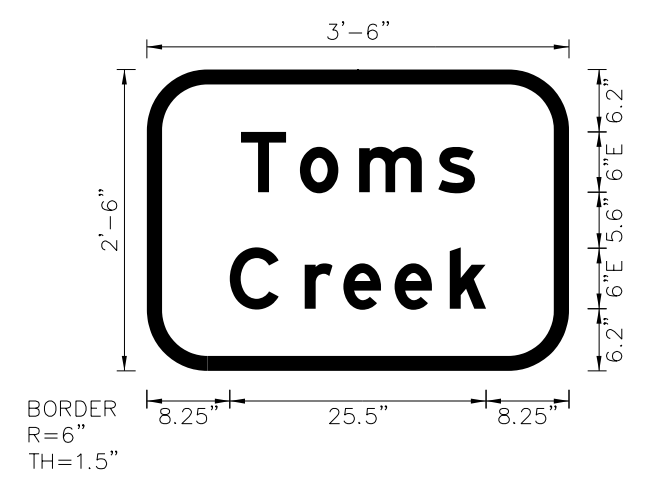

- USE NOTES:
- Legend and border(except those that are colored black) shall be direct applied Grade A, B, C sheeting.
 - Background shall be Grade A, B, or C reflective sheeting.

Spacing Factor is 1 unless specified otherwise

LETTER POSITIONS

Letter spacings are to start of next letter										Series/Size Text Length
	T	o	m	s						E 2000 23.3
9.4	5.9	5.9	7.9	3.7	9.4					E 2000 25.5

B5527_TMP_SIGN_SignDsn NORTH CAROLINA D.O.T. SIGN DETAIL

2/6/2024 2:46:14 PM X:\Projects\114-783,0050 - B-5527 CE Update\05-CAD\B5527-Traffic\Signing\CADD\B5527_TMP_SIGN03.dgn acarpenter

TYPE A SIGN