


401 QUANTITY REQ'D 2



48" X 48"
W8-13

TWO "U" POST PER SIGN

402 QUANTITY REQ'D 1

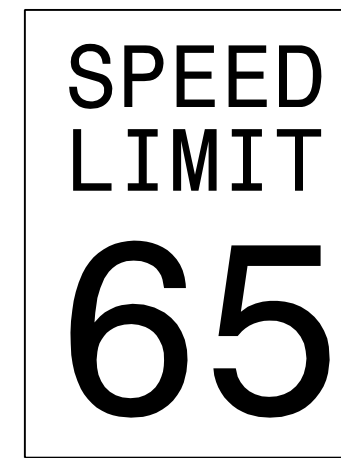


48" X 60"
R2-1

TWO "U" POSTS PER SIGN

501 QUANTITY REQ'D 1



30" X 15"
M3-3

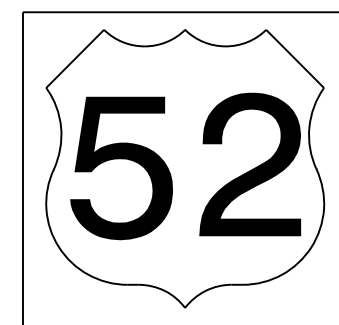

36" X 36"
M1-4

ONE "U" POST PER SIGN

TIP NO. B-5527	SHEET NO. SIGN-4
APPROVED: _____	
DATE: _____	
SEAL	
2/6/2024	
<p>DOCUMENT NOT CONSIDERED FINAL UNLESS ALL SIGNATURES COMPLETED</p>	

2/6/2024 2:14:11 PM X:\ Raleigh\114-783.0050 - B-5527 CE Update\05-CAD\B5527\Traffic\Signing\CADD\B5527_TMP_SIGN04.dgn acarpenter

TYPE "E" AND "F" SIGNS