


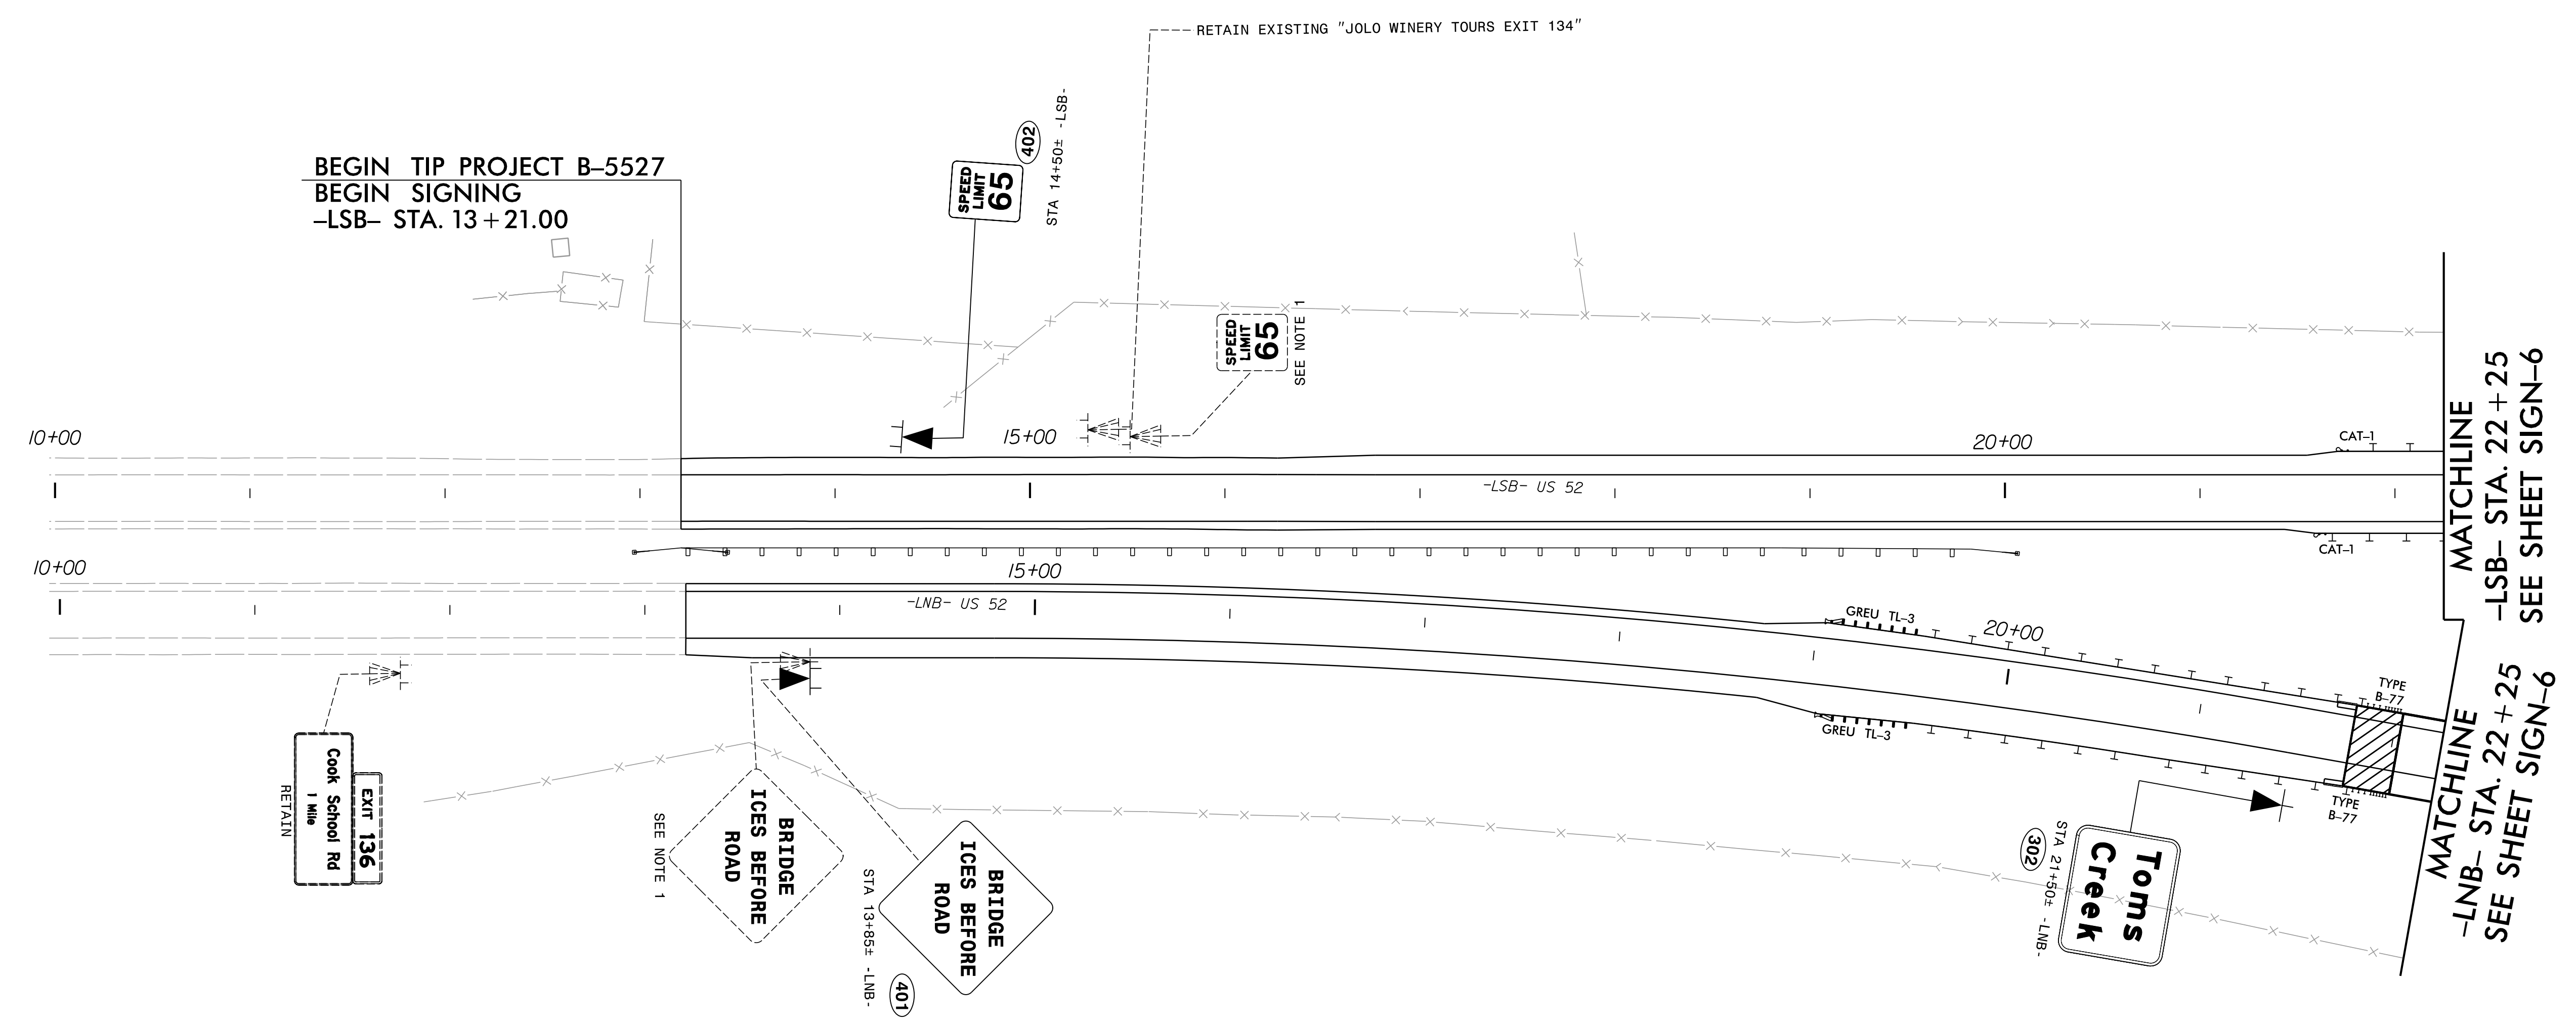

TIP NO. B-5527	SHEET NO. SIGN-5
APPROVED: _____	
DATE: _____	
SEAL	
2/6/2024	
DocuSigned by: <i>Jason T. Gaddy</i> BAE3D64020BA466	
<b>DOCUMENT NOT CONSIDERED FINAL UNLESS ALL SIGNATURES COMPLETED</b>	



**PROJECT NOTES**

- 1 DISPOSAL OF SIGN SYSTEM, U-CHANNEL
- 2 DISPOSAL OF SIGN SYSTEM, WOOD

**EXISTING AND PROPOSED SIGNS**

2/6/2024 X:\Projects\114-783,0050 - B-5527 CE Update\05-CAD\B5527-Traffic\Signing\CADD\B5527-TMP\_SIGN05.dgn acarpenter