

APPROVED: _____
 DATE: _____

SEAL


2/6/2024

DocuSigned by:
Jason T. Gaddy
 BAES0844008A488

**DOCUMENT NOT CONSIDERED FINAL
 UNLESS ALL SIGNATURES COMPLETED**

AMT A. MORTON THOMAS AND ASSOCIATES, INC.
 900 RIDGEFIELD DRIVE, SUITE 320 RALEIGH, NC 27609
 (919) 855-9989 • NC LICENSE NO. F-1049
 WWW.AMTEngineering.COM

NAD 83/2011

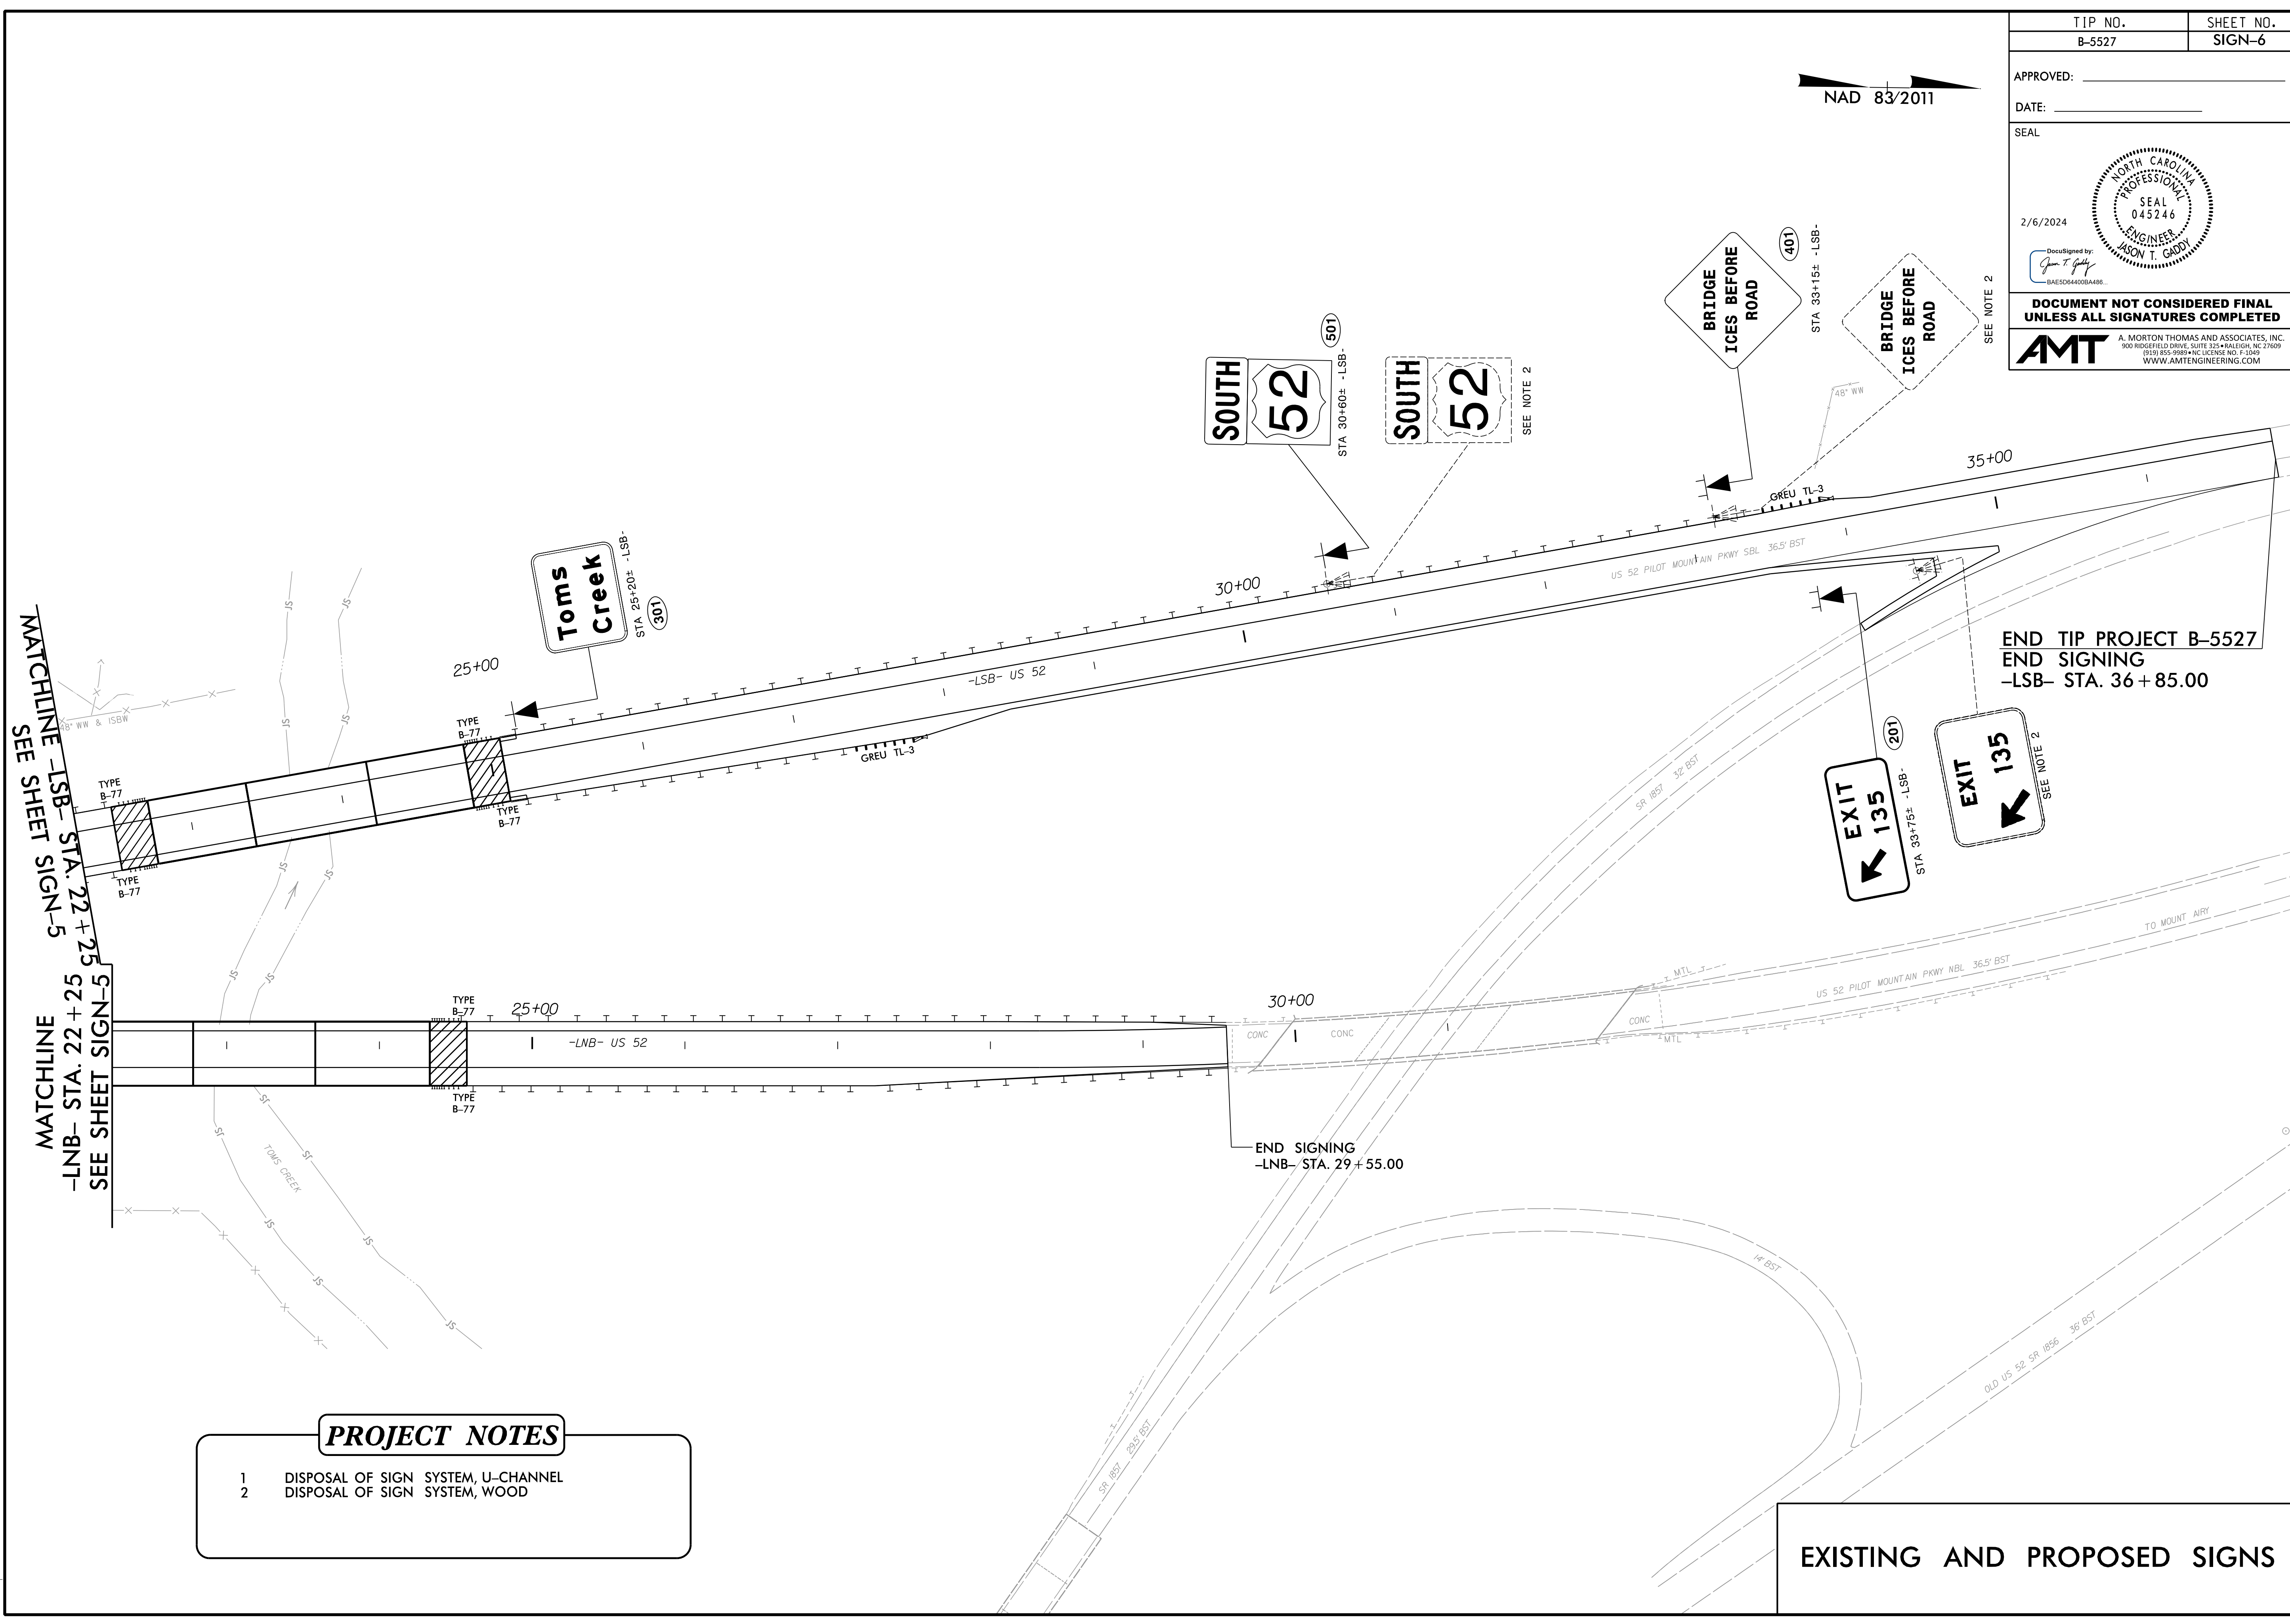

MATCHLINE -LSB- STA. 22 + 25
 SEE SHEET SIGN-5
 MATCHLINE -LNB- STA. 22 + 25
 SEE SHEET SIGN-5

- PROJECT NOTES**
- DISPOSAL OF SIGN SYSTEM, U-CHANNEL
 - DISPOSAL OF SIGN SYSTEM, WOOD

EXISTING AND PROPOSED SIGNS

2/6/2024
 X:\Projects\114-783.0050 - B-5527 CE Update\05-CAD\B5527-Traffic\Signing\CADD\B5527-TMP_SIGN06.dgn
 acarpenter