



6/23/16

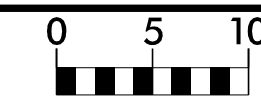

PROJ. REFERENCE NO.
B-5527

SHEET NO.
X-7B

210 200 190 180 170 160 150 140 130 120 110 100 90 80 70 60 50 40 30 20 10 0 10 20 30 40 50 60 70 80 90

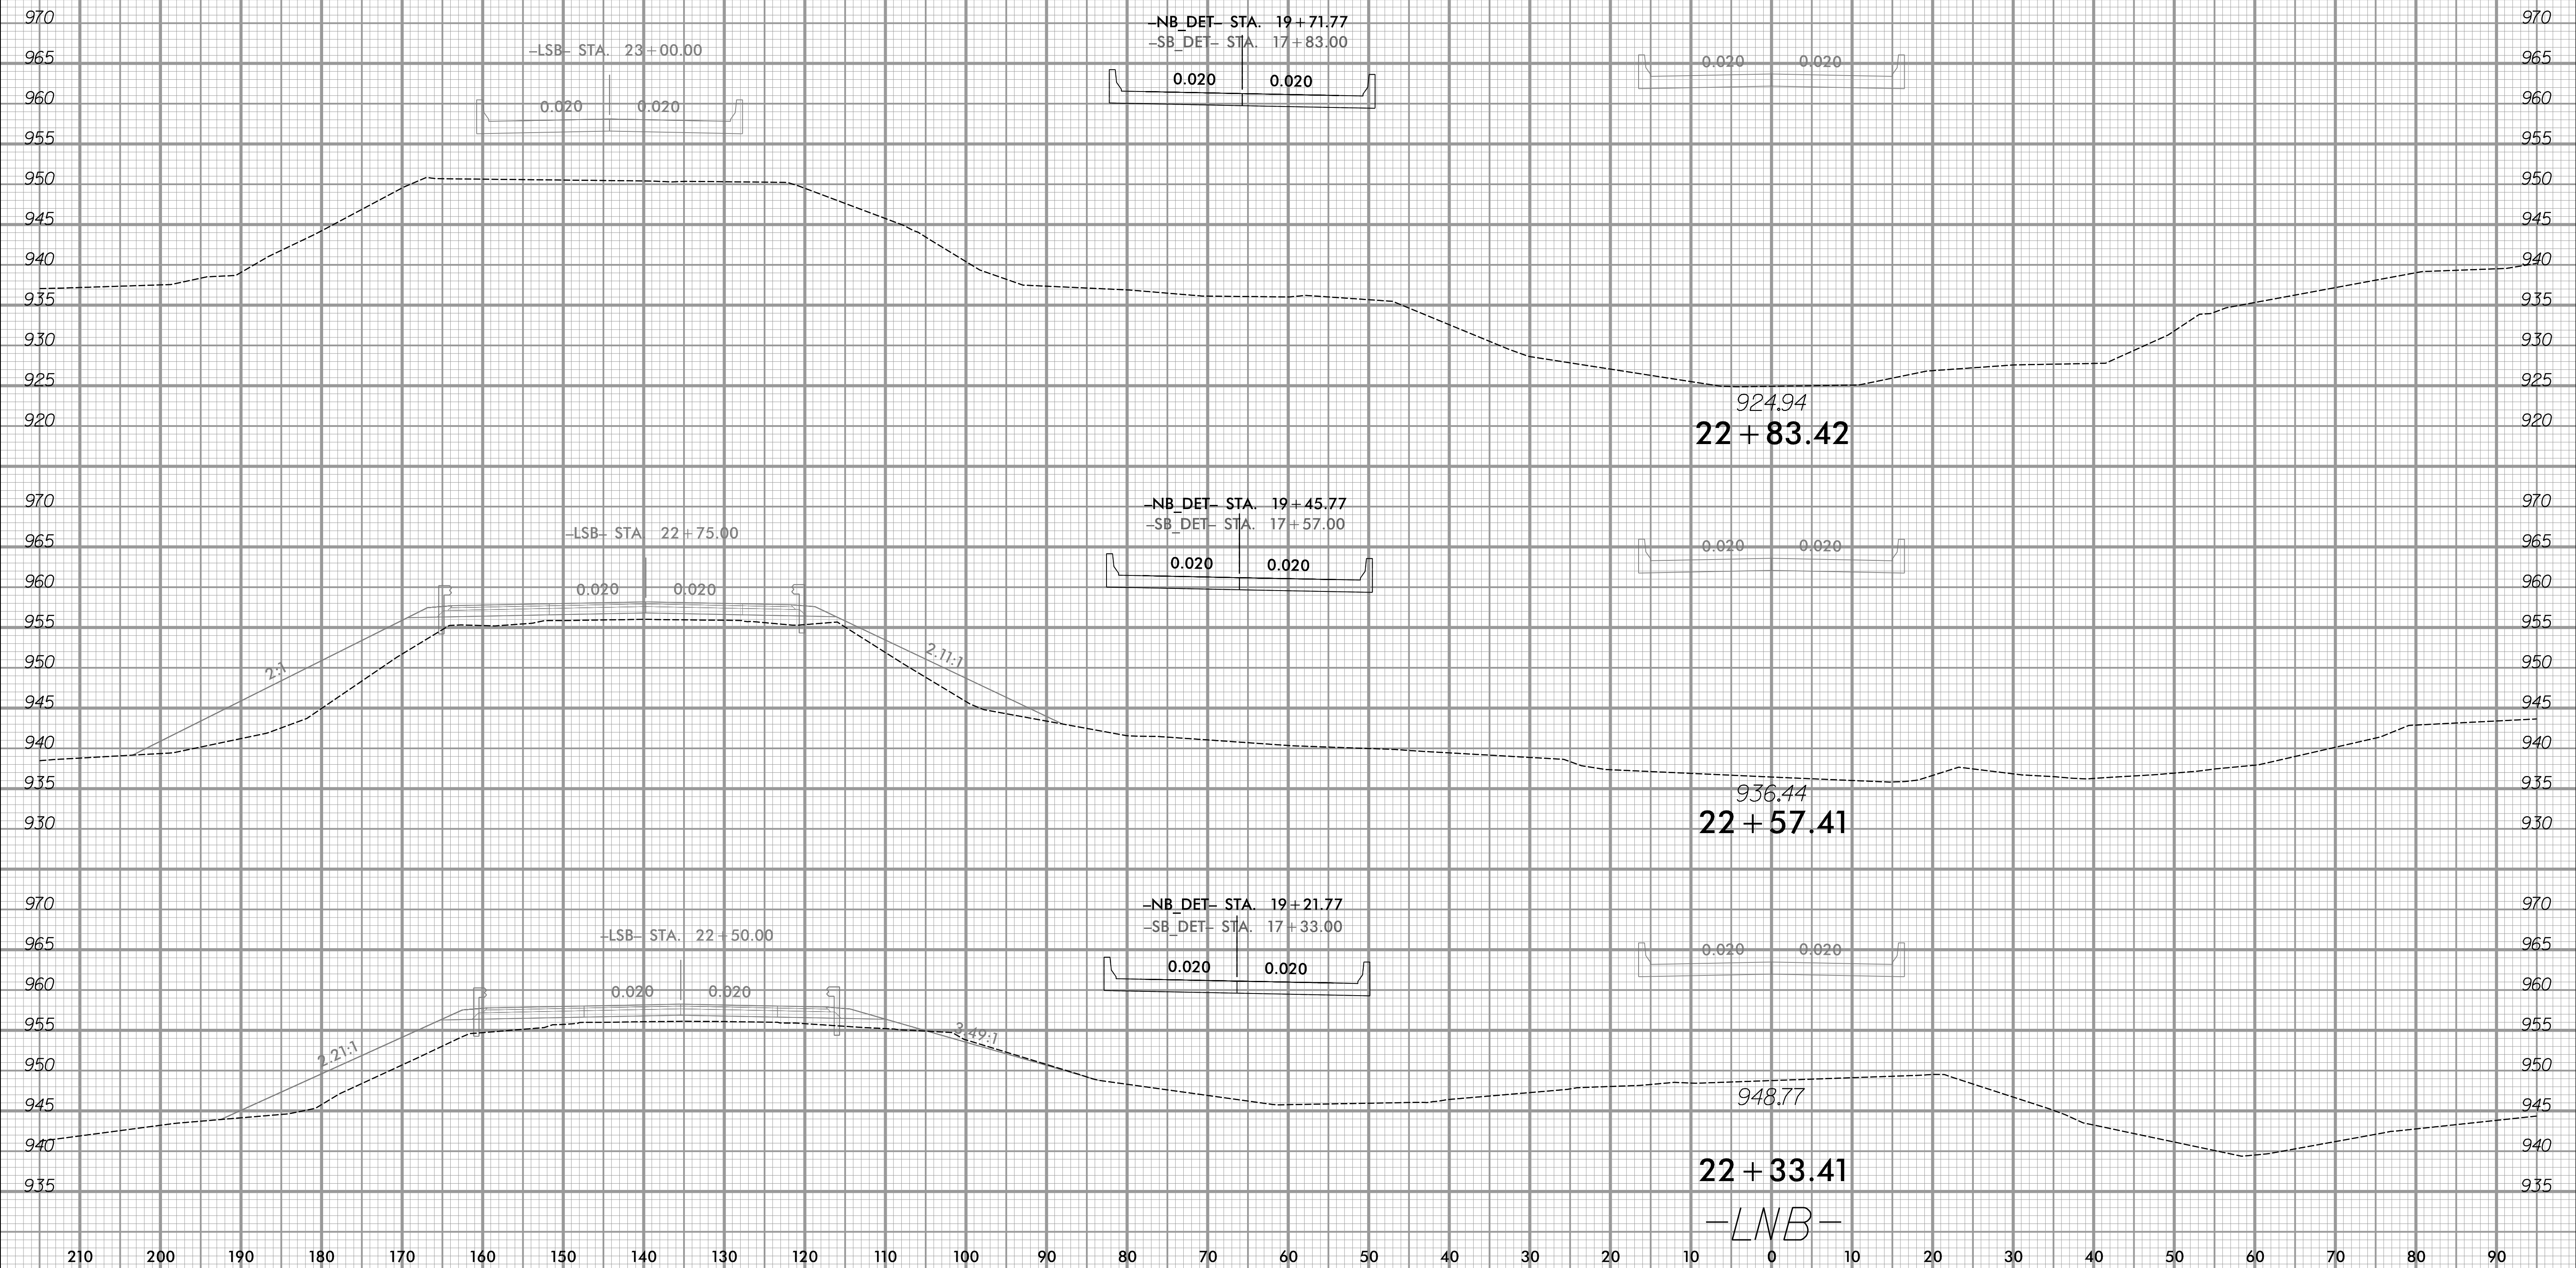

9/20/2023
X:\Projects\114-783\0050 - B-5527 CE Update\05-CAD\B5527\Roadway\XSC\B5527_Rdy_Xpl_LNBend\NB_DET.dgn
micougas