



6/23/16

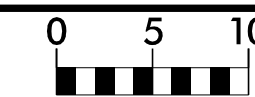

PROJ. REFERENCE NO.	SHEET NO.
B-5527	X-8B

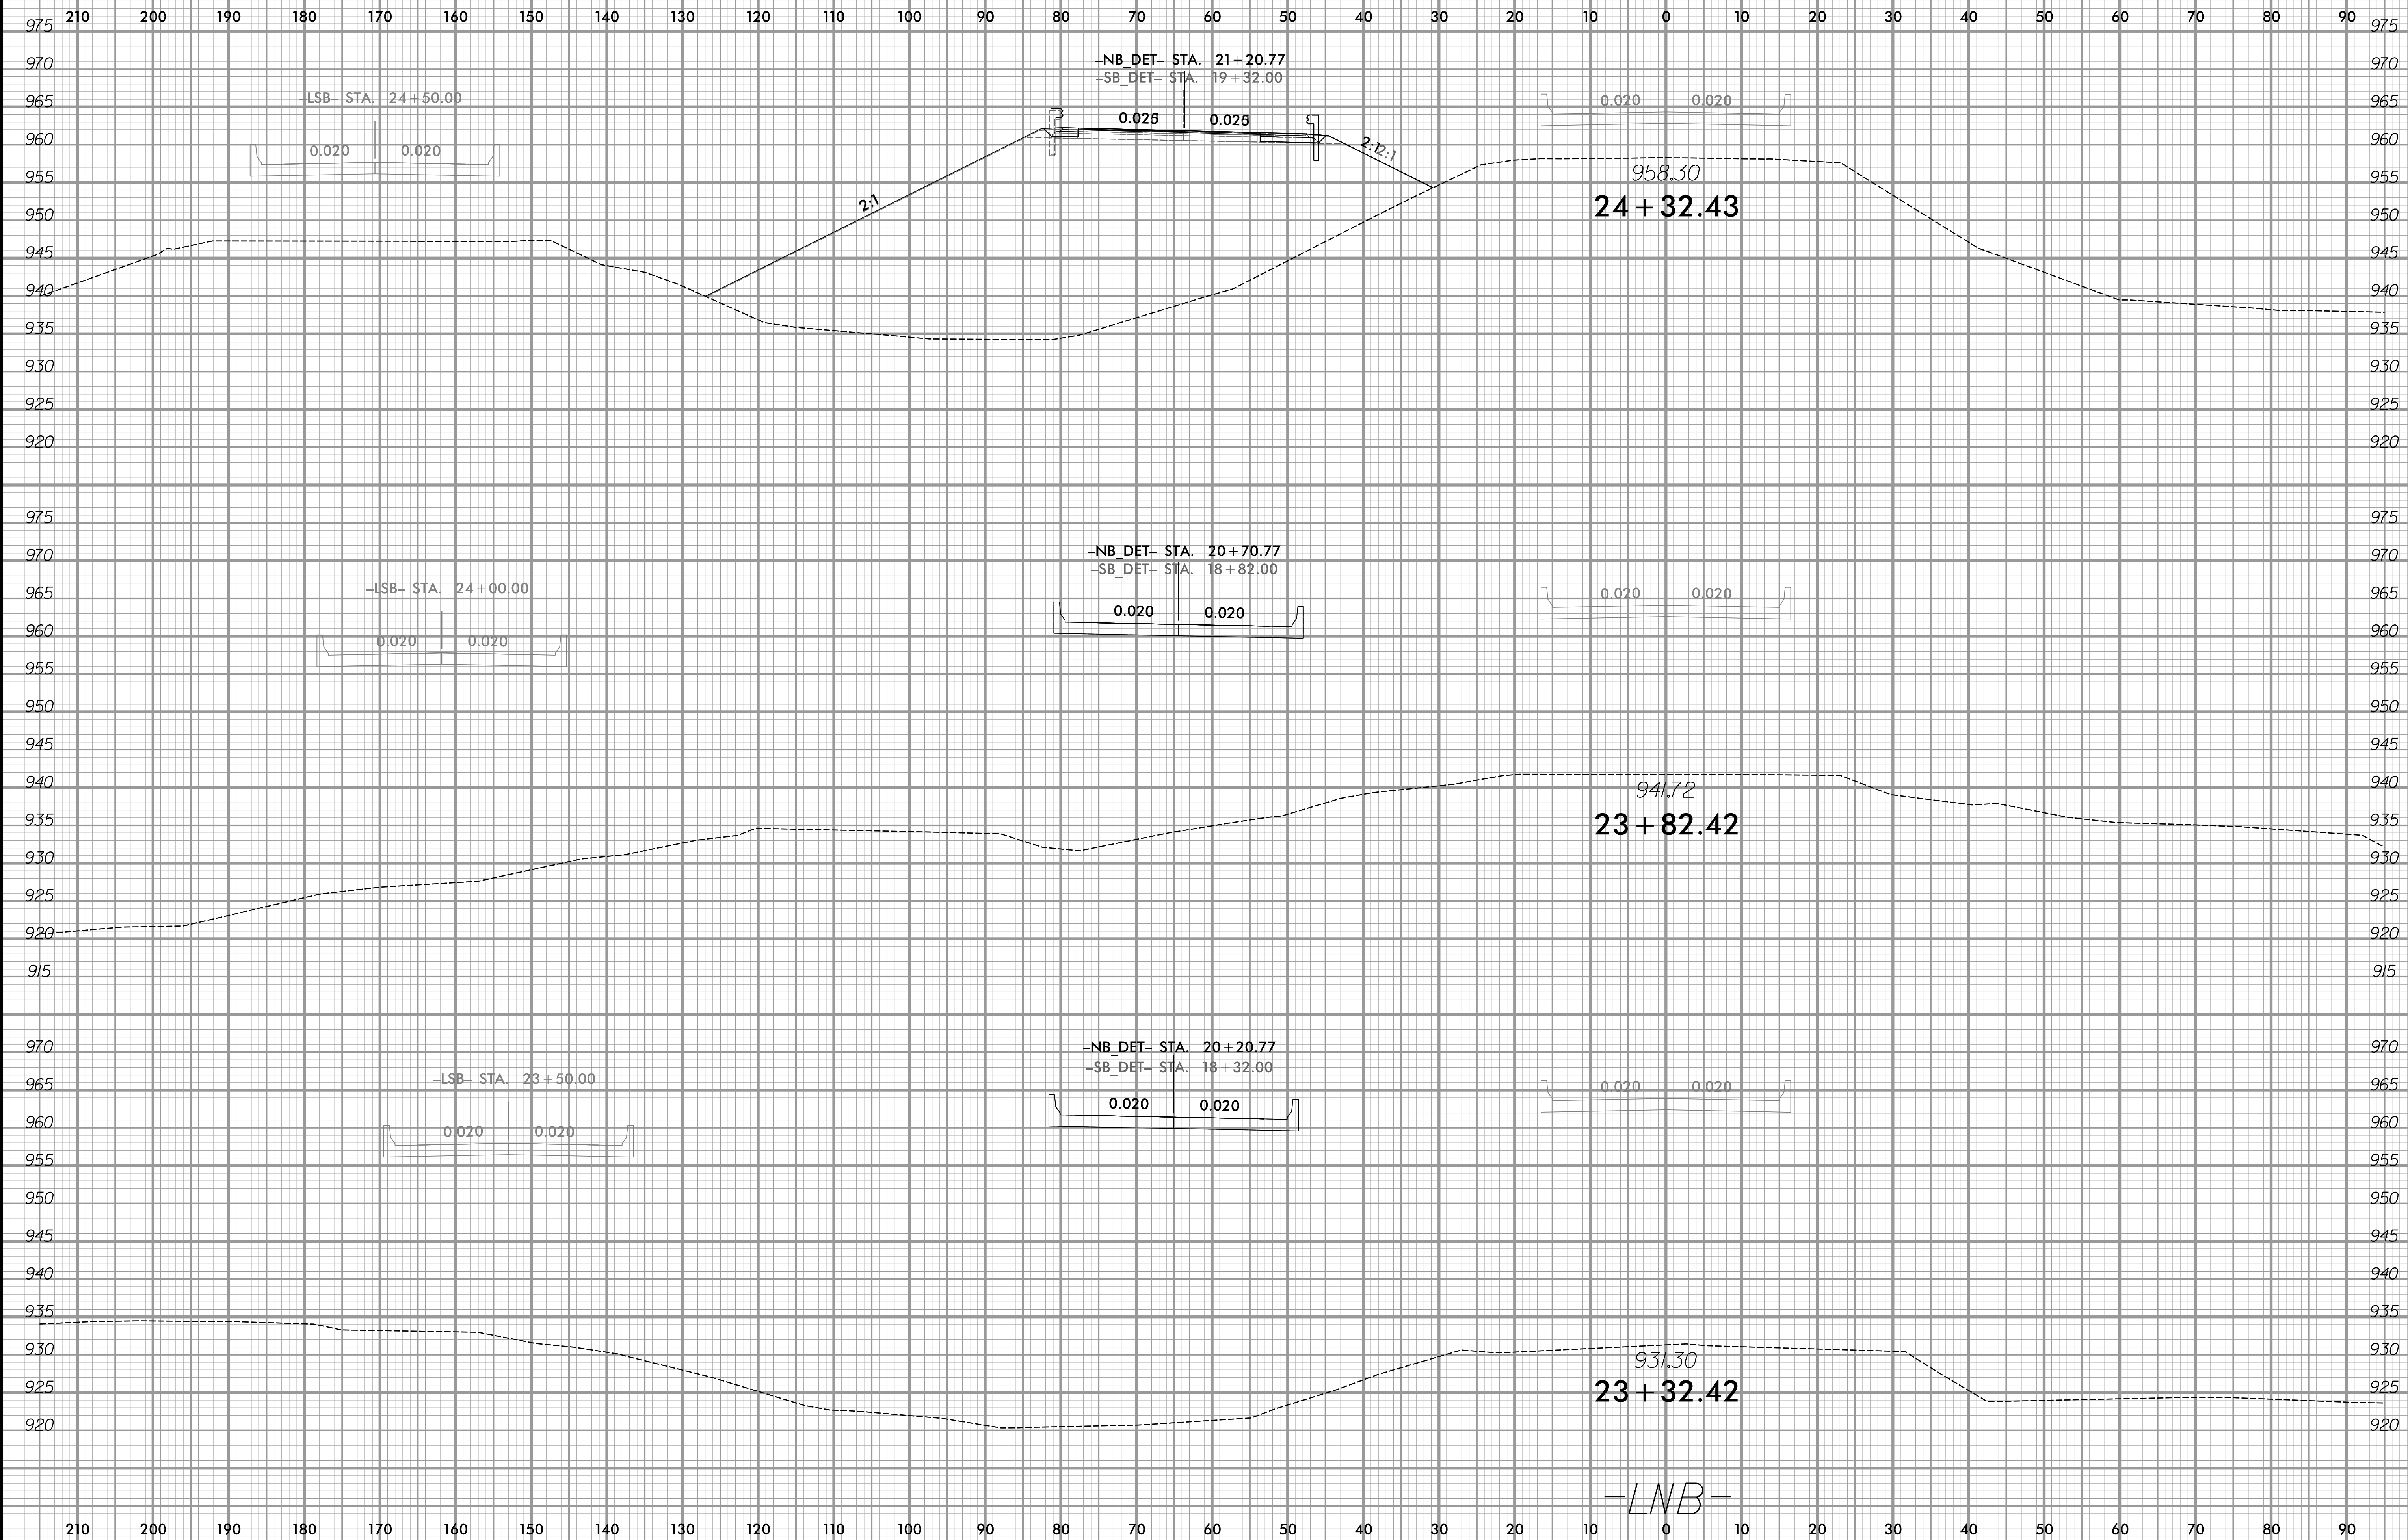

9/20/2023 X:\Projects\114-783\0050 - B-5527 CE Update\05-CAD\B5527\Roadway\XSC\B5527_Rdy_Xpl_LNBendNB_DET.dgn