



5/14/19

|   |                   |
|---|-------------------|
| PROJECT REFERENCE NO.<br>B-4654   | SHEET NO.<br>2B-1 |
| ROADWAY DESIGN<br>ENGINEER<br>5/24/2023   |                   |
|   |                   |
| <p><b>DOCUMENT NOT CONSIDERED FINAL<br/>UNLESS ALL SIGNATURES COMPLETED</b></p> |                   |

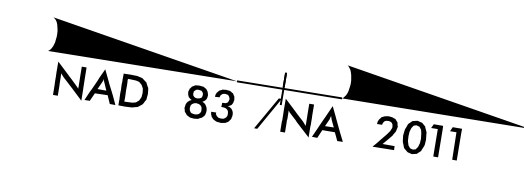

-L- (NC 50) OVER -YI- (US 70) BRIDGE PAVEMENT RELATIONSHIP  
SKETCH (N.T.S.)

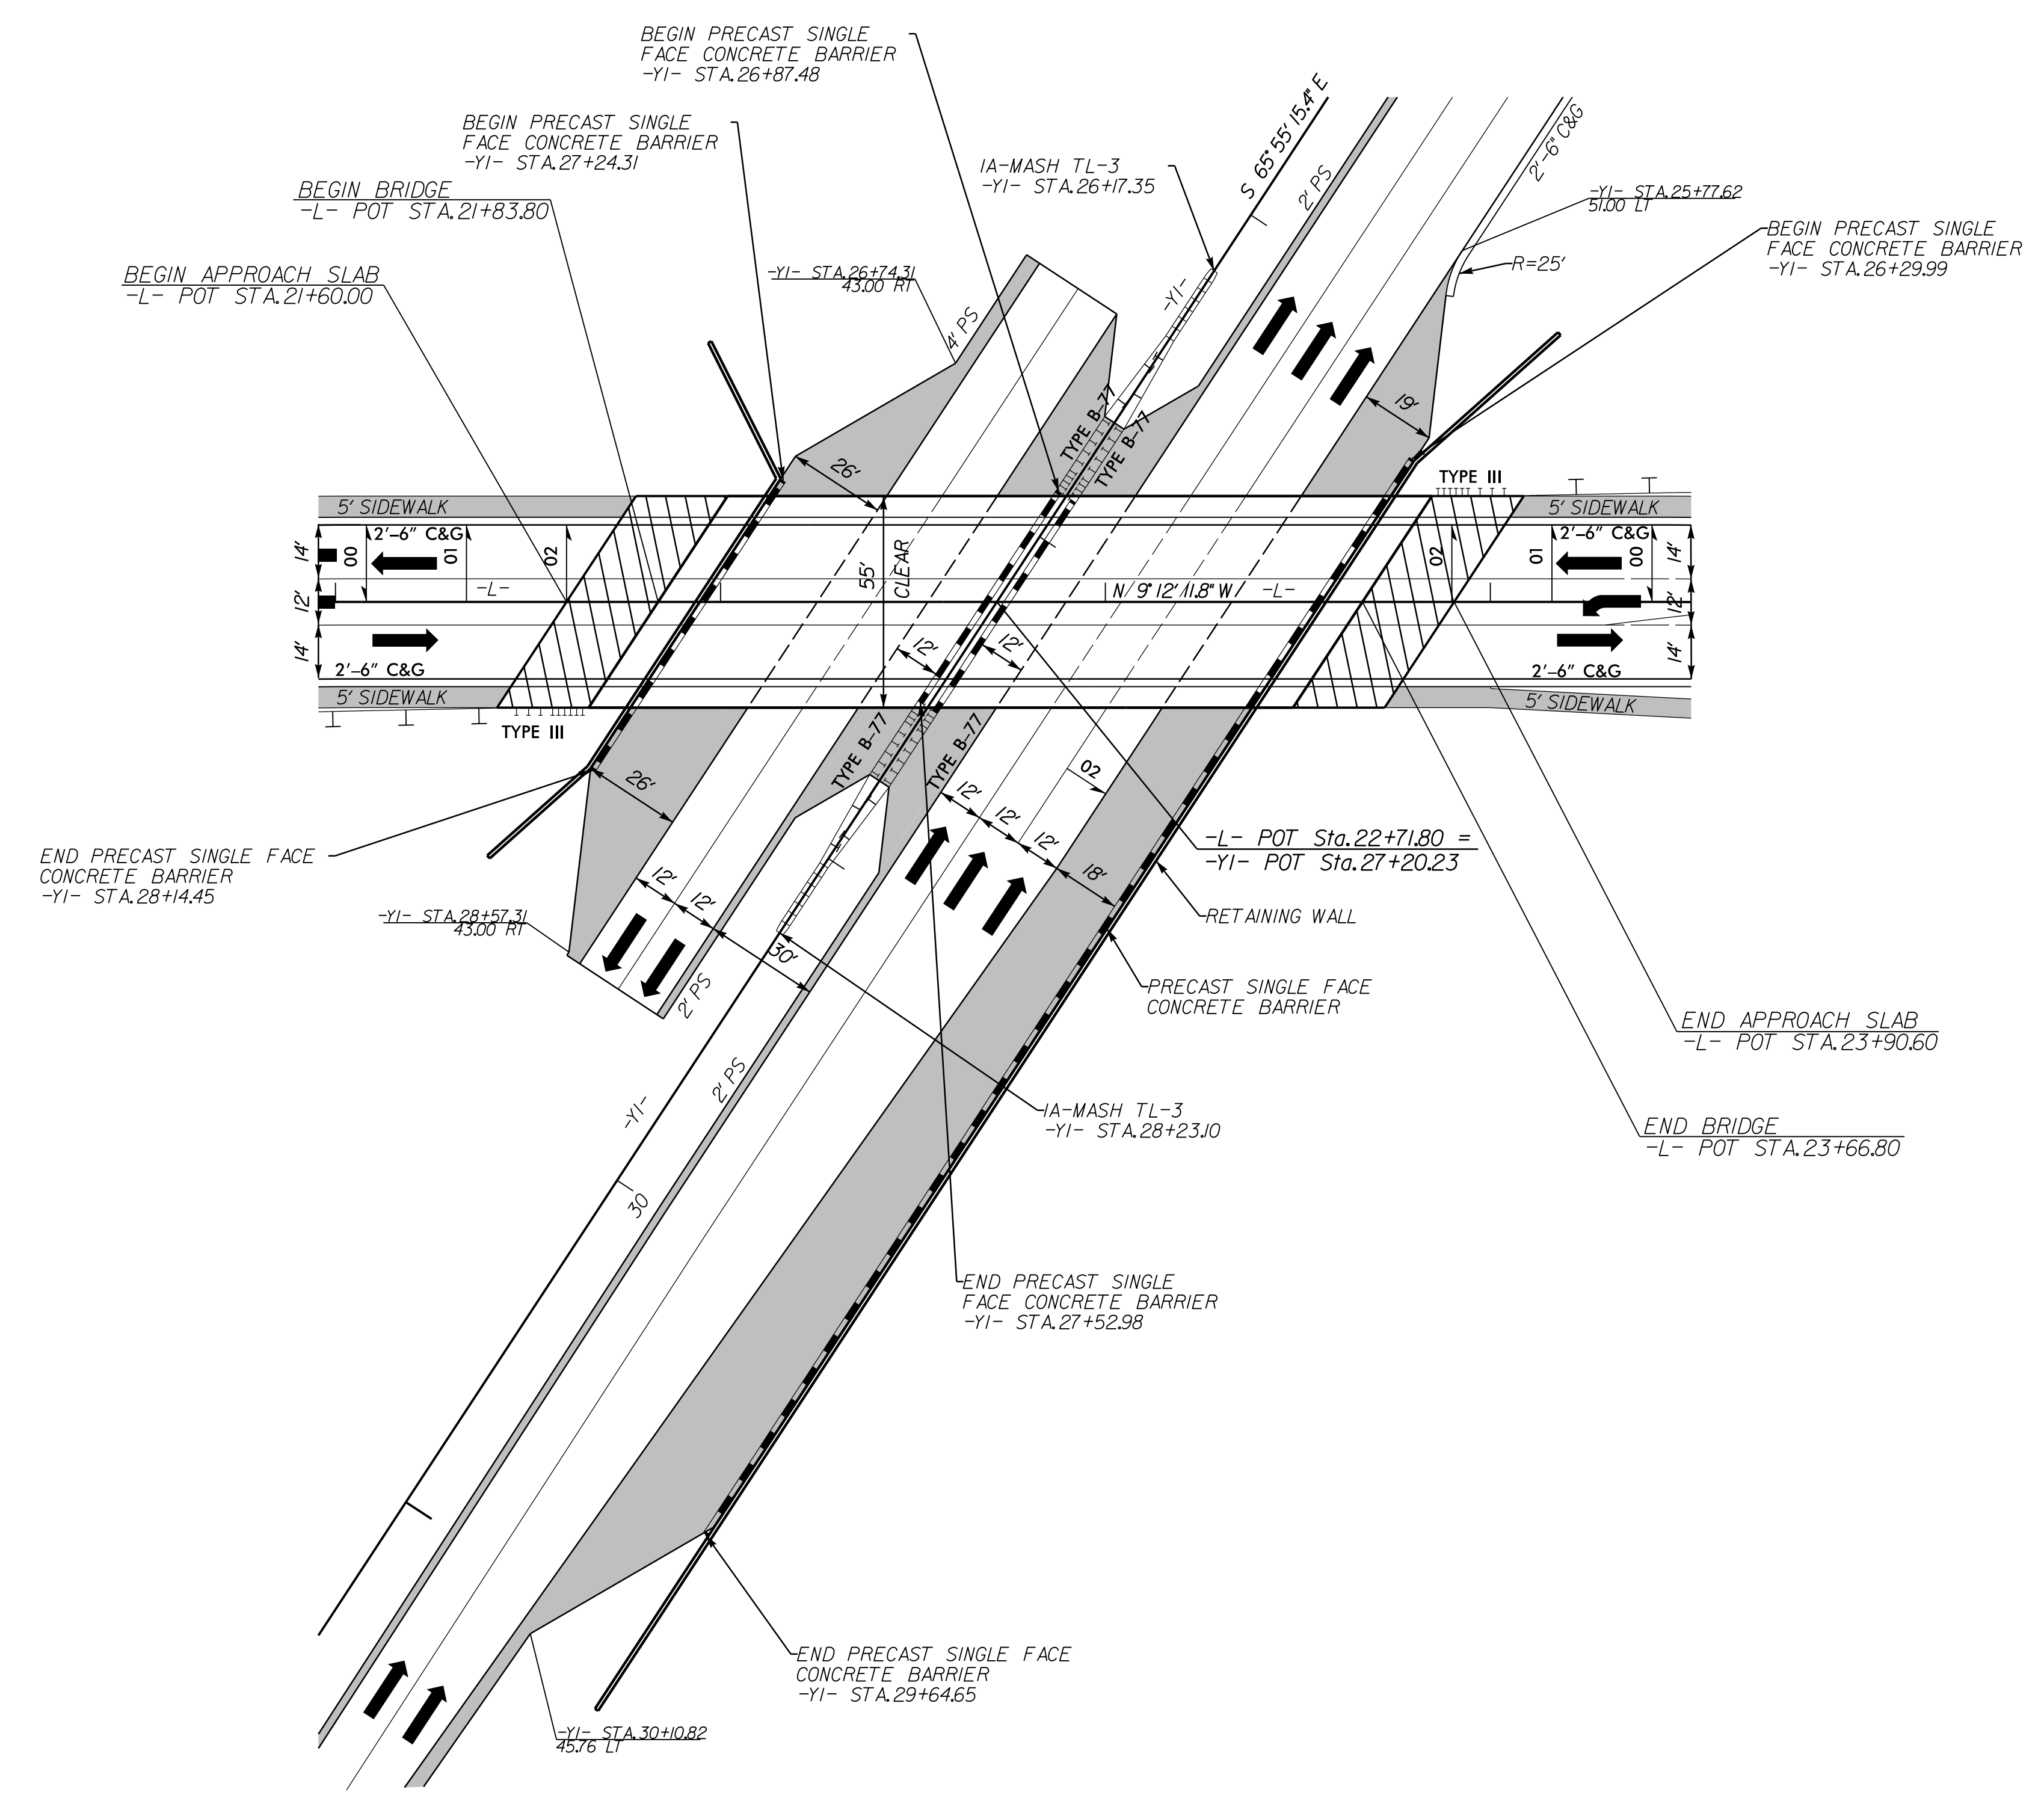

R:\Roadway\5/24/2023\5/24/2023\F4-rdy\_brdge\_sketch\_2B\_1.dgn  
 5/24/2023 11:54:10 AM  
 Edris, Jr.

FOR -L- PLAN VIEW SEE SHEET 5  
FOR -YI- PROFILE VIEW SEE SHEET 8