


PROJECT REFERENCE NO. B-4654	SHEET NO. 2B-2
ROADWAY DESIGN ENGINEER 5/24/2023	HYDRAULICS ENGINEER
DOCUMENT NOT CONSIDERED FINAL UNLESS ALL SIGNATURES COMPLETED	

**INTERSECTION DETAIL OF -L- (NC 50)
WITH -DW1-, -DW2-, AND -DW3-**

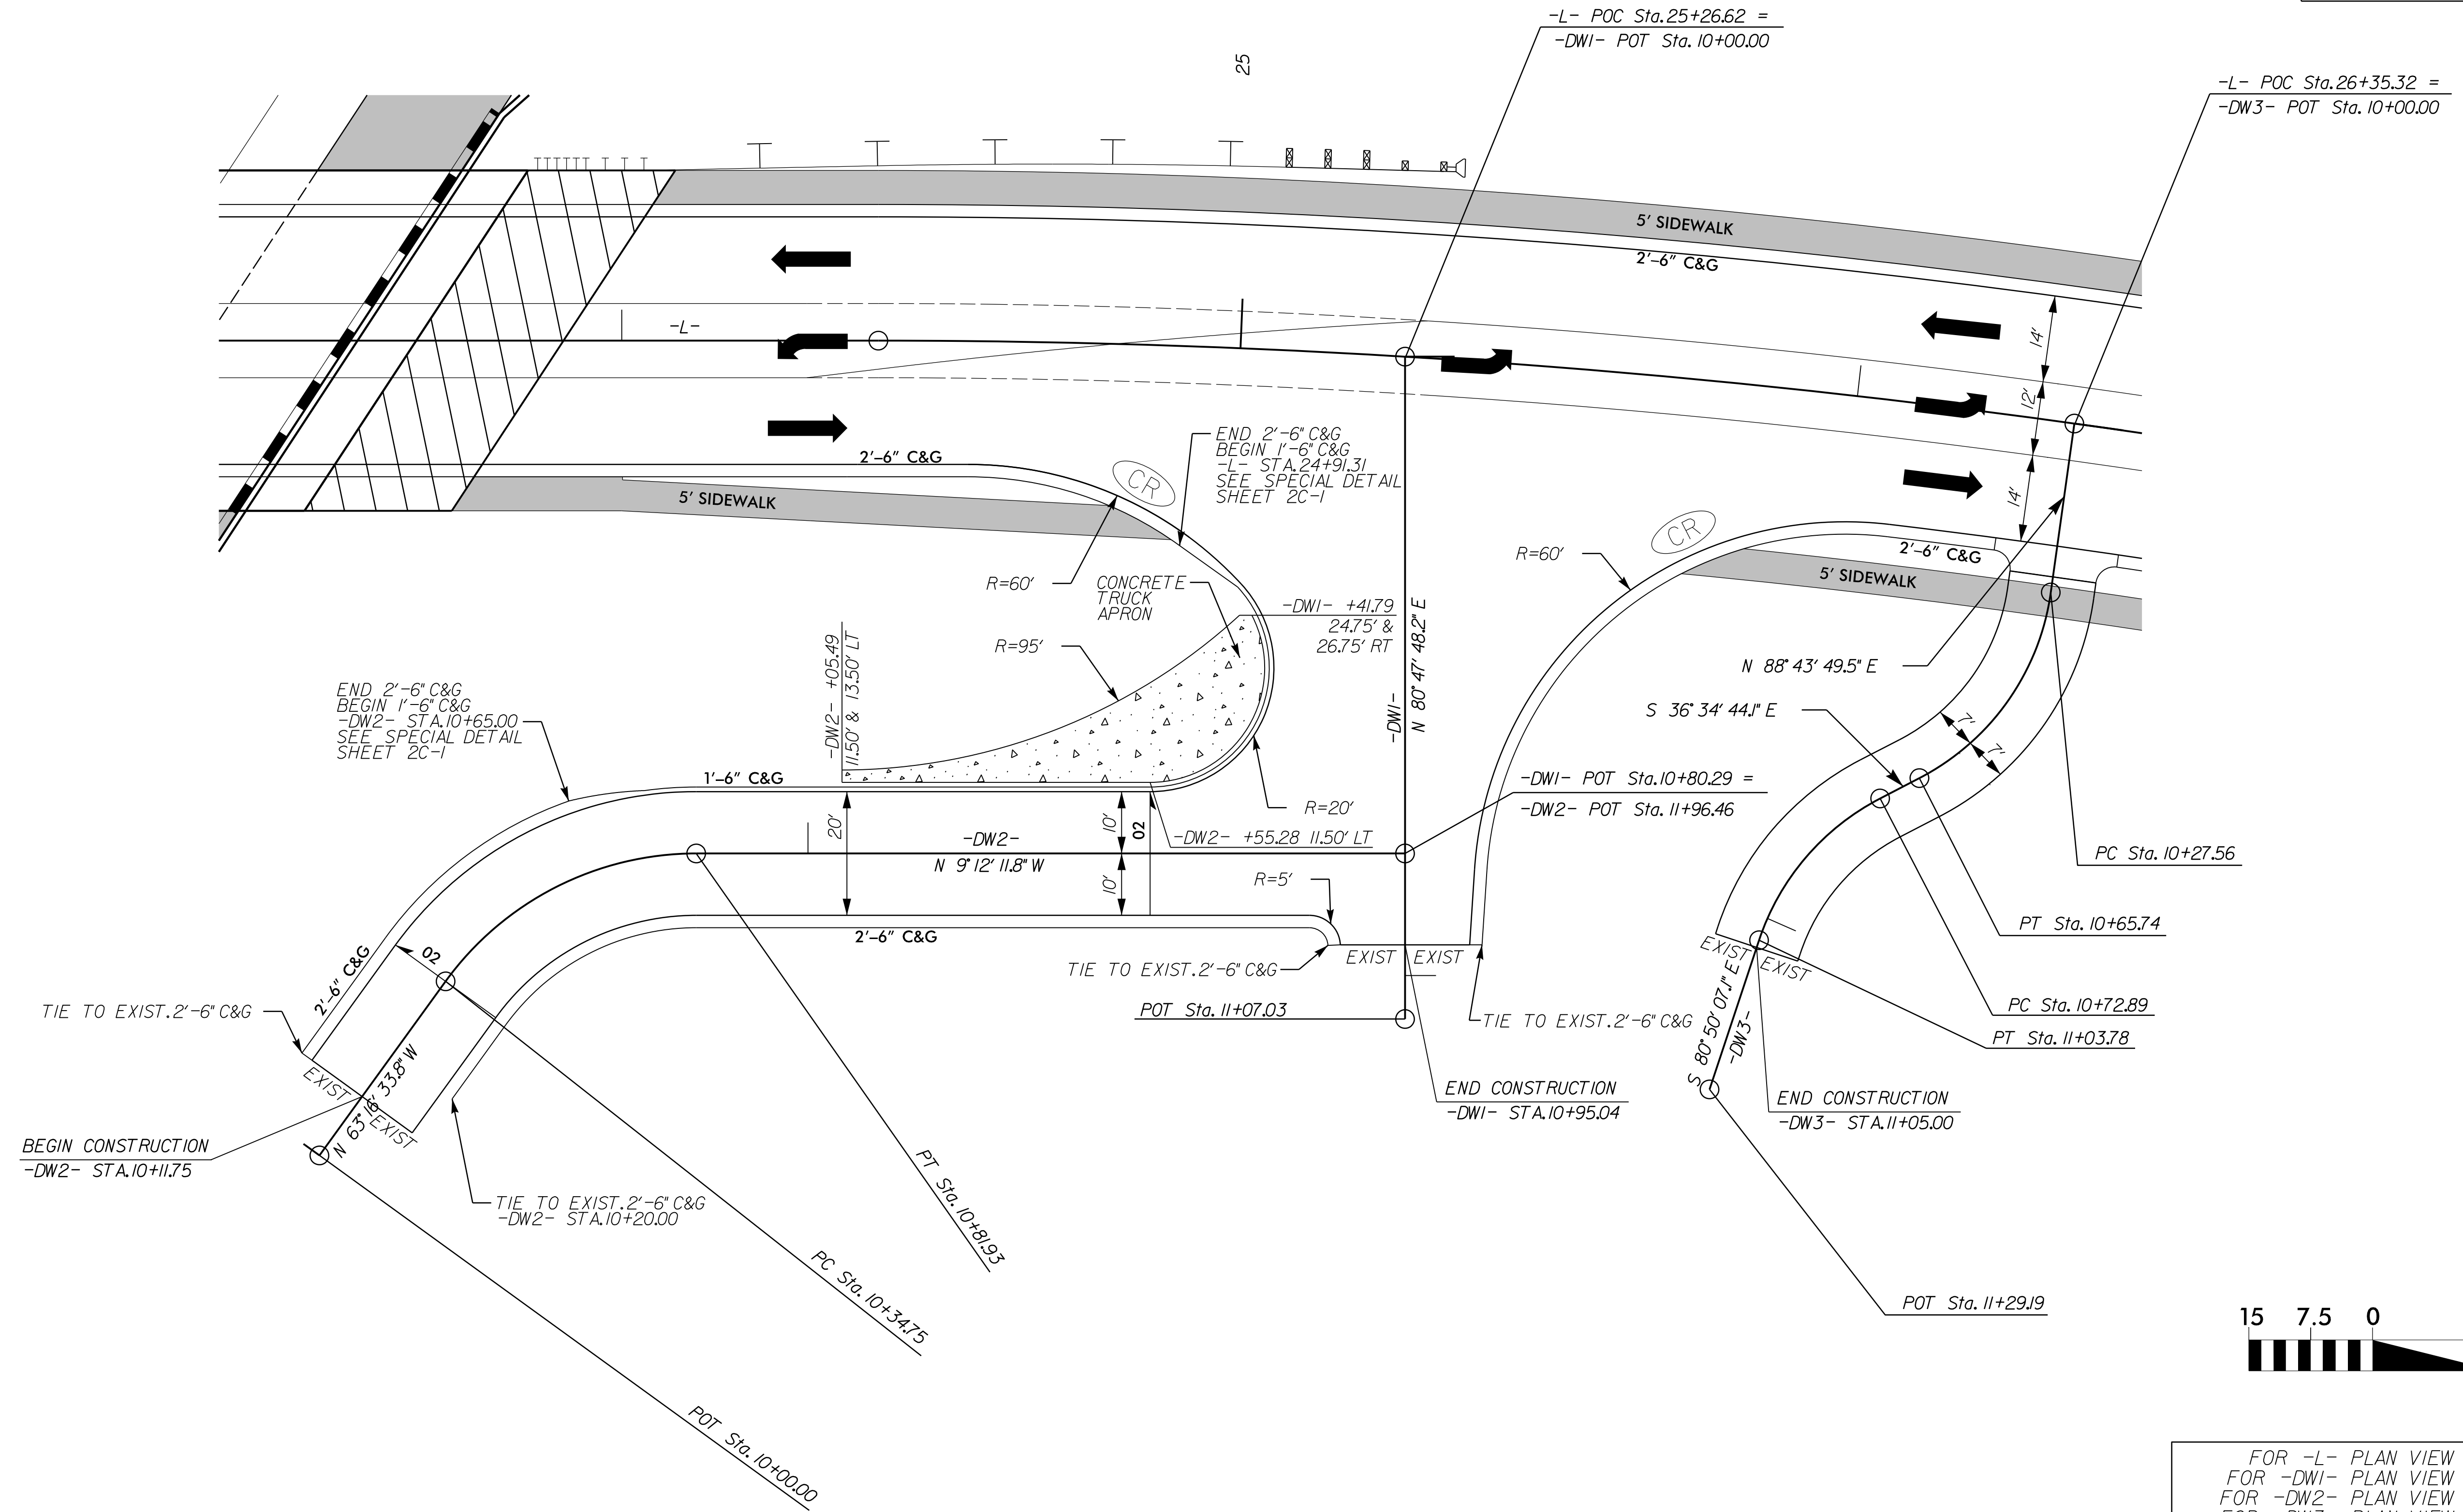

FOR -L- PLAN VIEW SEE SHEET 5
 FOR -DW1- PLAN VIEW SEE SHEET 5
 FOR -DW2- PLAN VIEW SEE SHEET 5
 FOR -DW3- PLAN VIEW SEE SHEET 5
 FOR -L- PROFILE VIEW SEE SHEET 8
 FOR -DW1- PROFILE VIEW SEE SHEET 10
 FOR -DW2- PROFILE VIEW SEE SHEET 10
 FOR -DW3- PROFILE VIEW SEE SHEET 10

5/14/2023
 R:\Roadwork\proj\B4654_rdj\int.dtl.2B.2.dgn
 5/24/2023
 R:\Roadwork\proj\B4654_rdj\int.dtl.2B.2.dgn