



INTERSECTION DETAIL OF -L- (NC 50) WITH -RPB- AND -LPB-

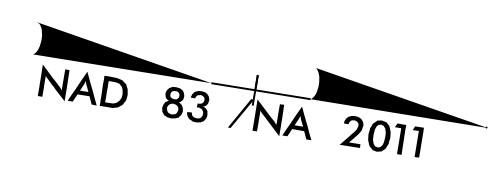

PROJECT REFERENCE NO. B-4654	SHEET NO. 2B-3
ROADWAY DESIGN ENGINEER 5/24/2023	HYDRAULICS ENGINEER
DOCUMENT NOT CONSIDERED FINAL UNLESS ALL SIGNATURES COMPLETED	

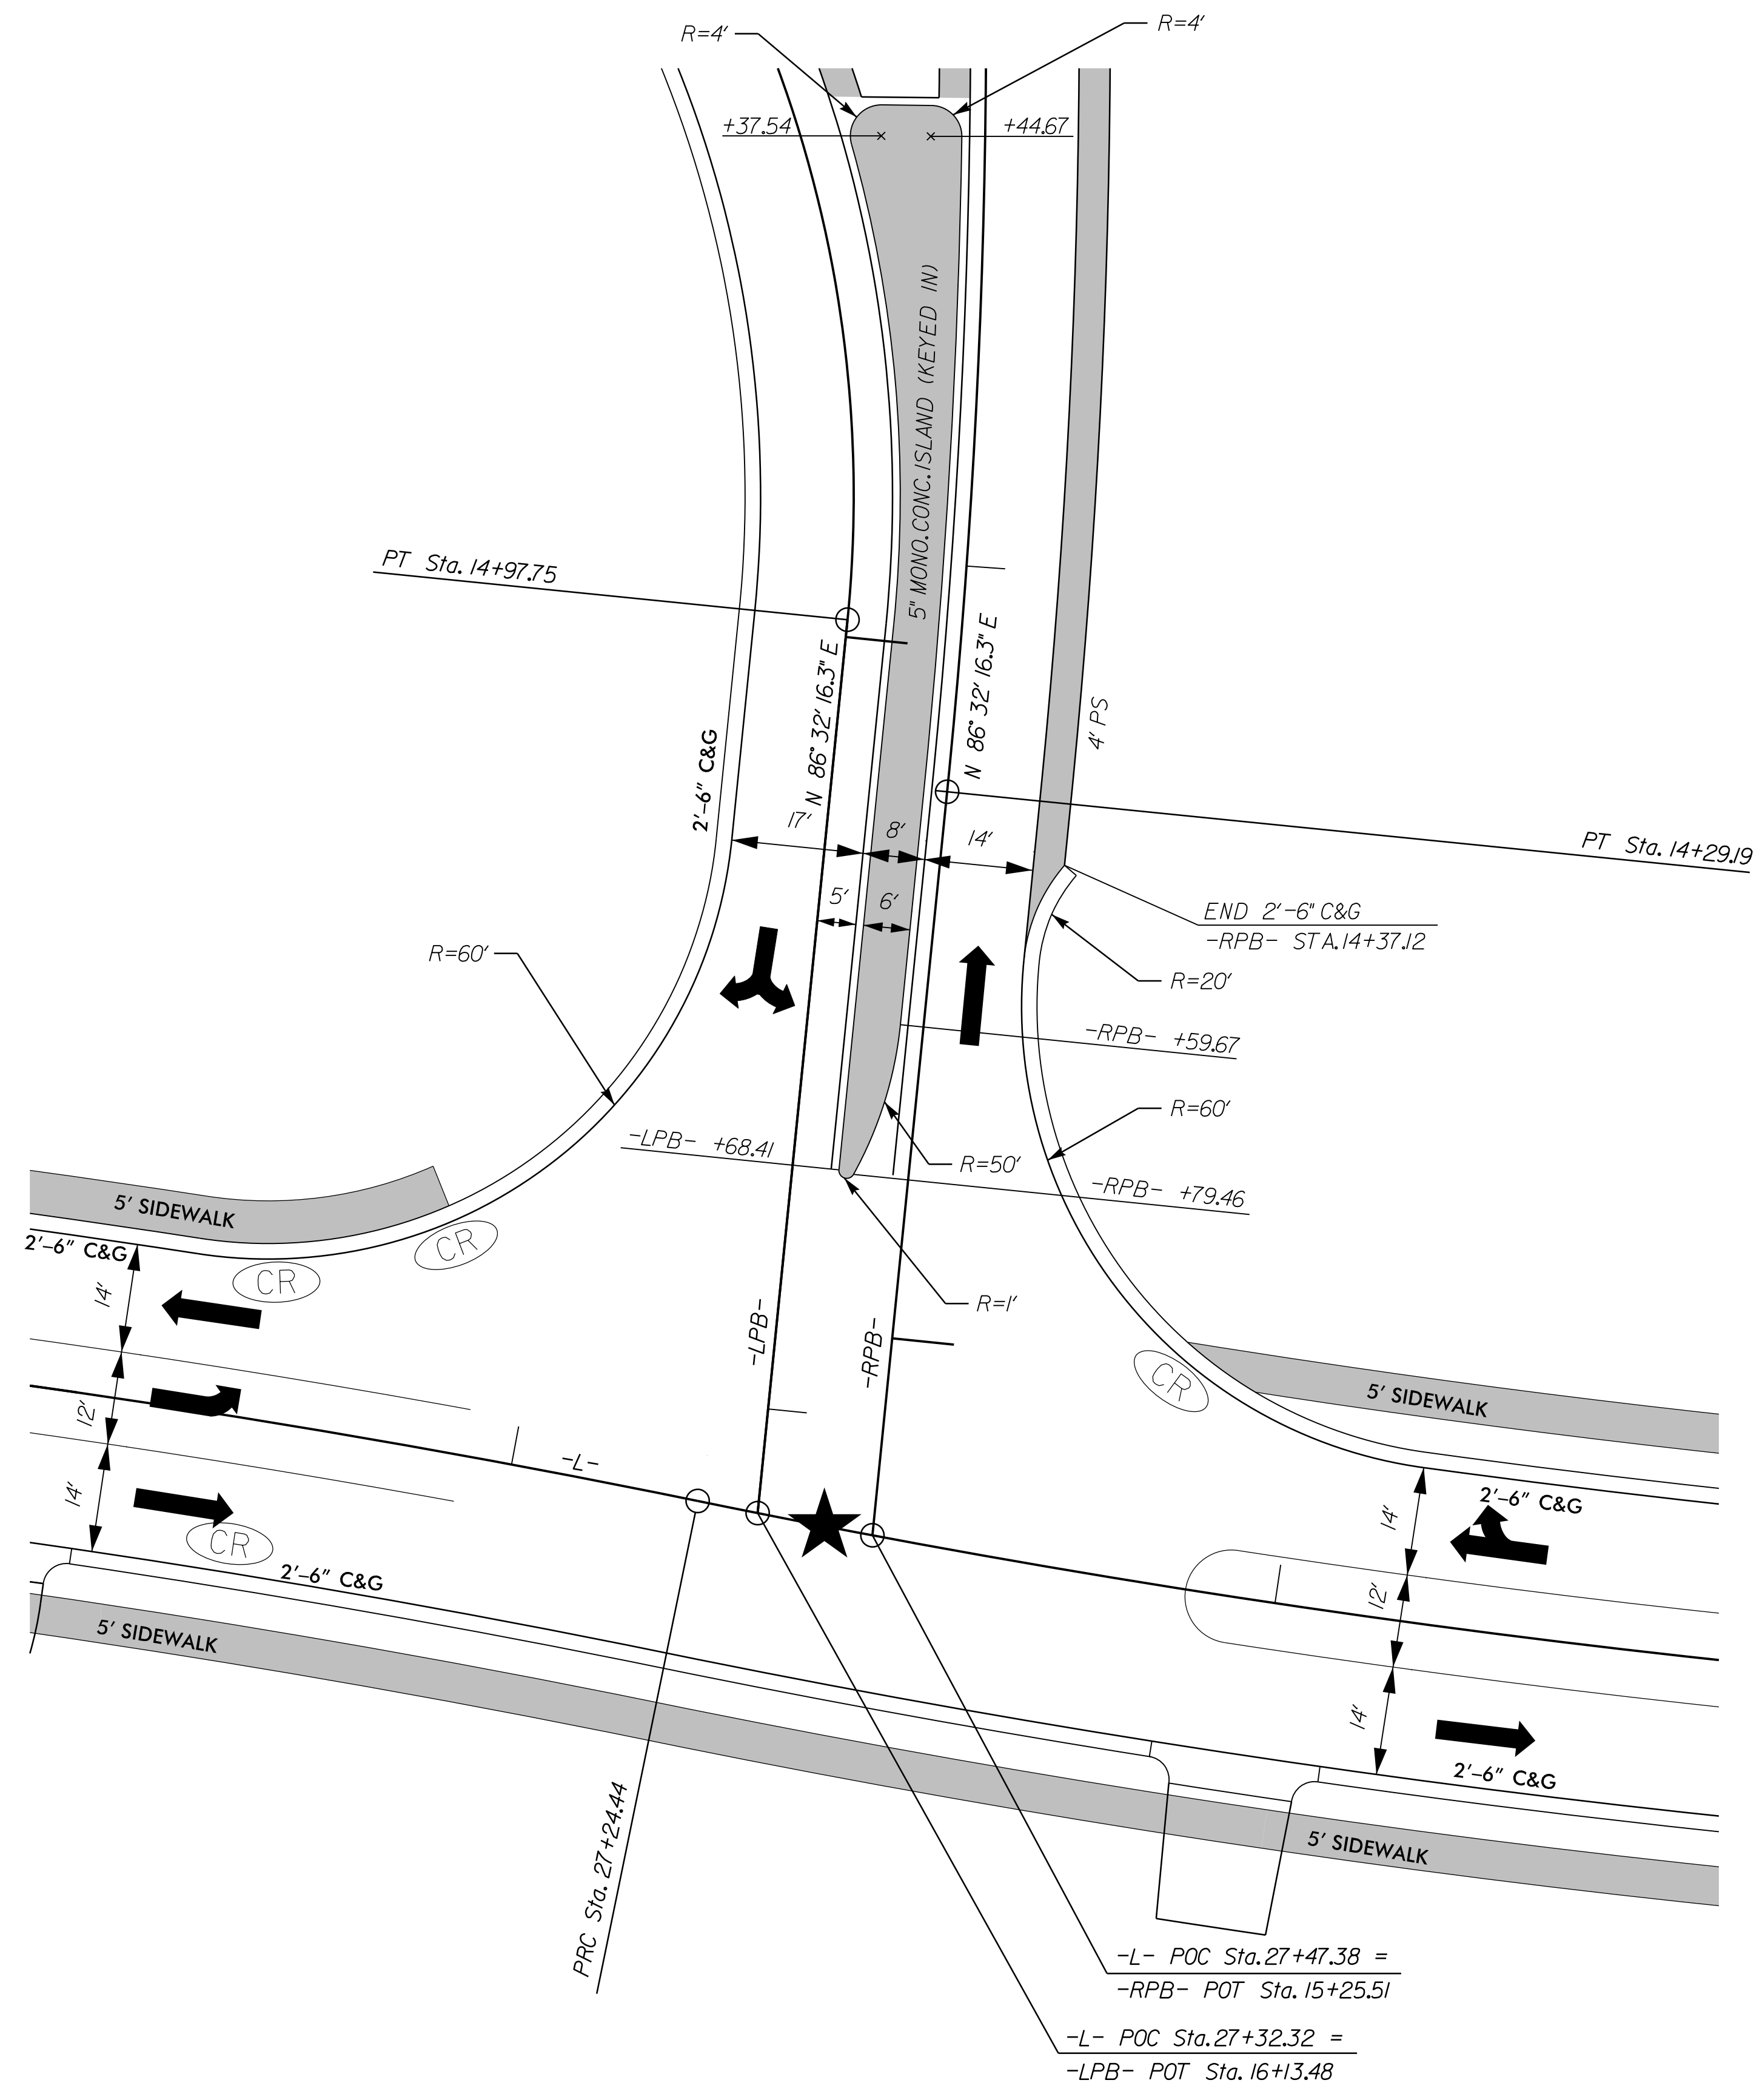

- ★ PROPOSED SIGNAL
- FOR -L- PLAN VIEW SEE SHEET 5
- FOR -LPB- PLAN VIEW SEE SHEET 5
- FOR -RPB- PLAN VIEW SEE SHEET 5
- FOR -L- PROFILE VIEW SEE SHEET 8
- FOR -LPB- PROFILE VIEW SEE SHEET 11
- FOR -RPB- PROFILE VIEW SEE SHEET 11