
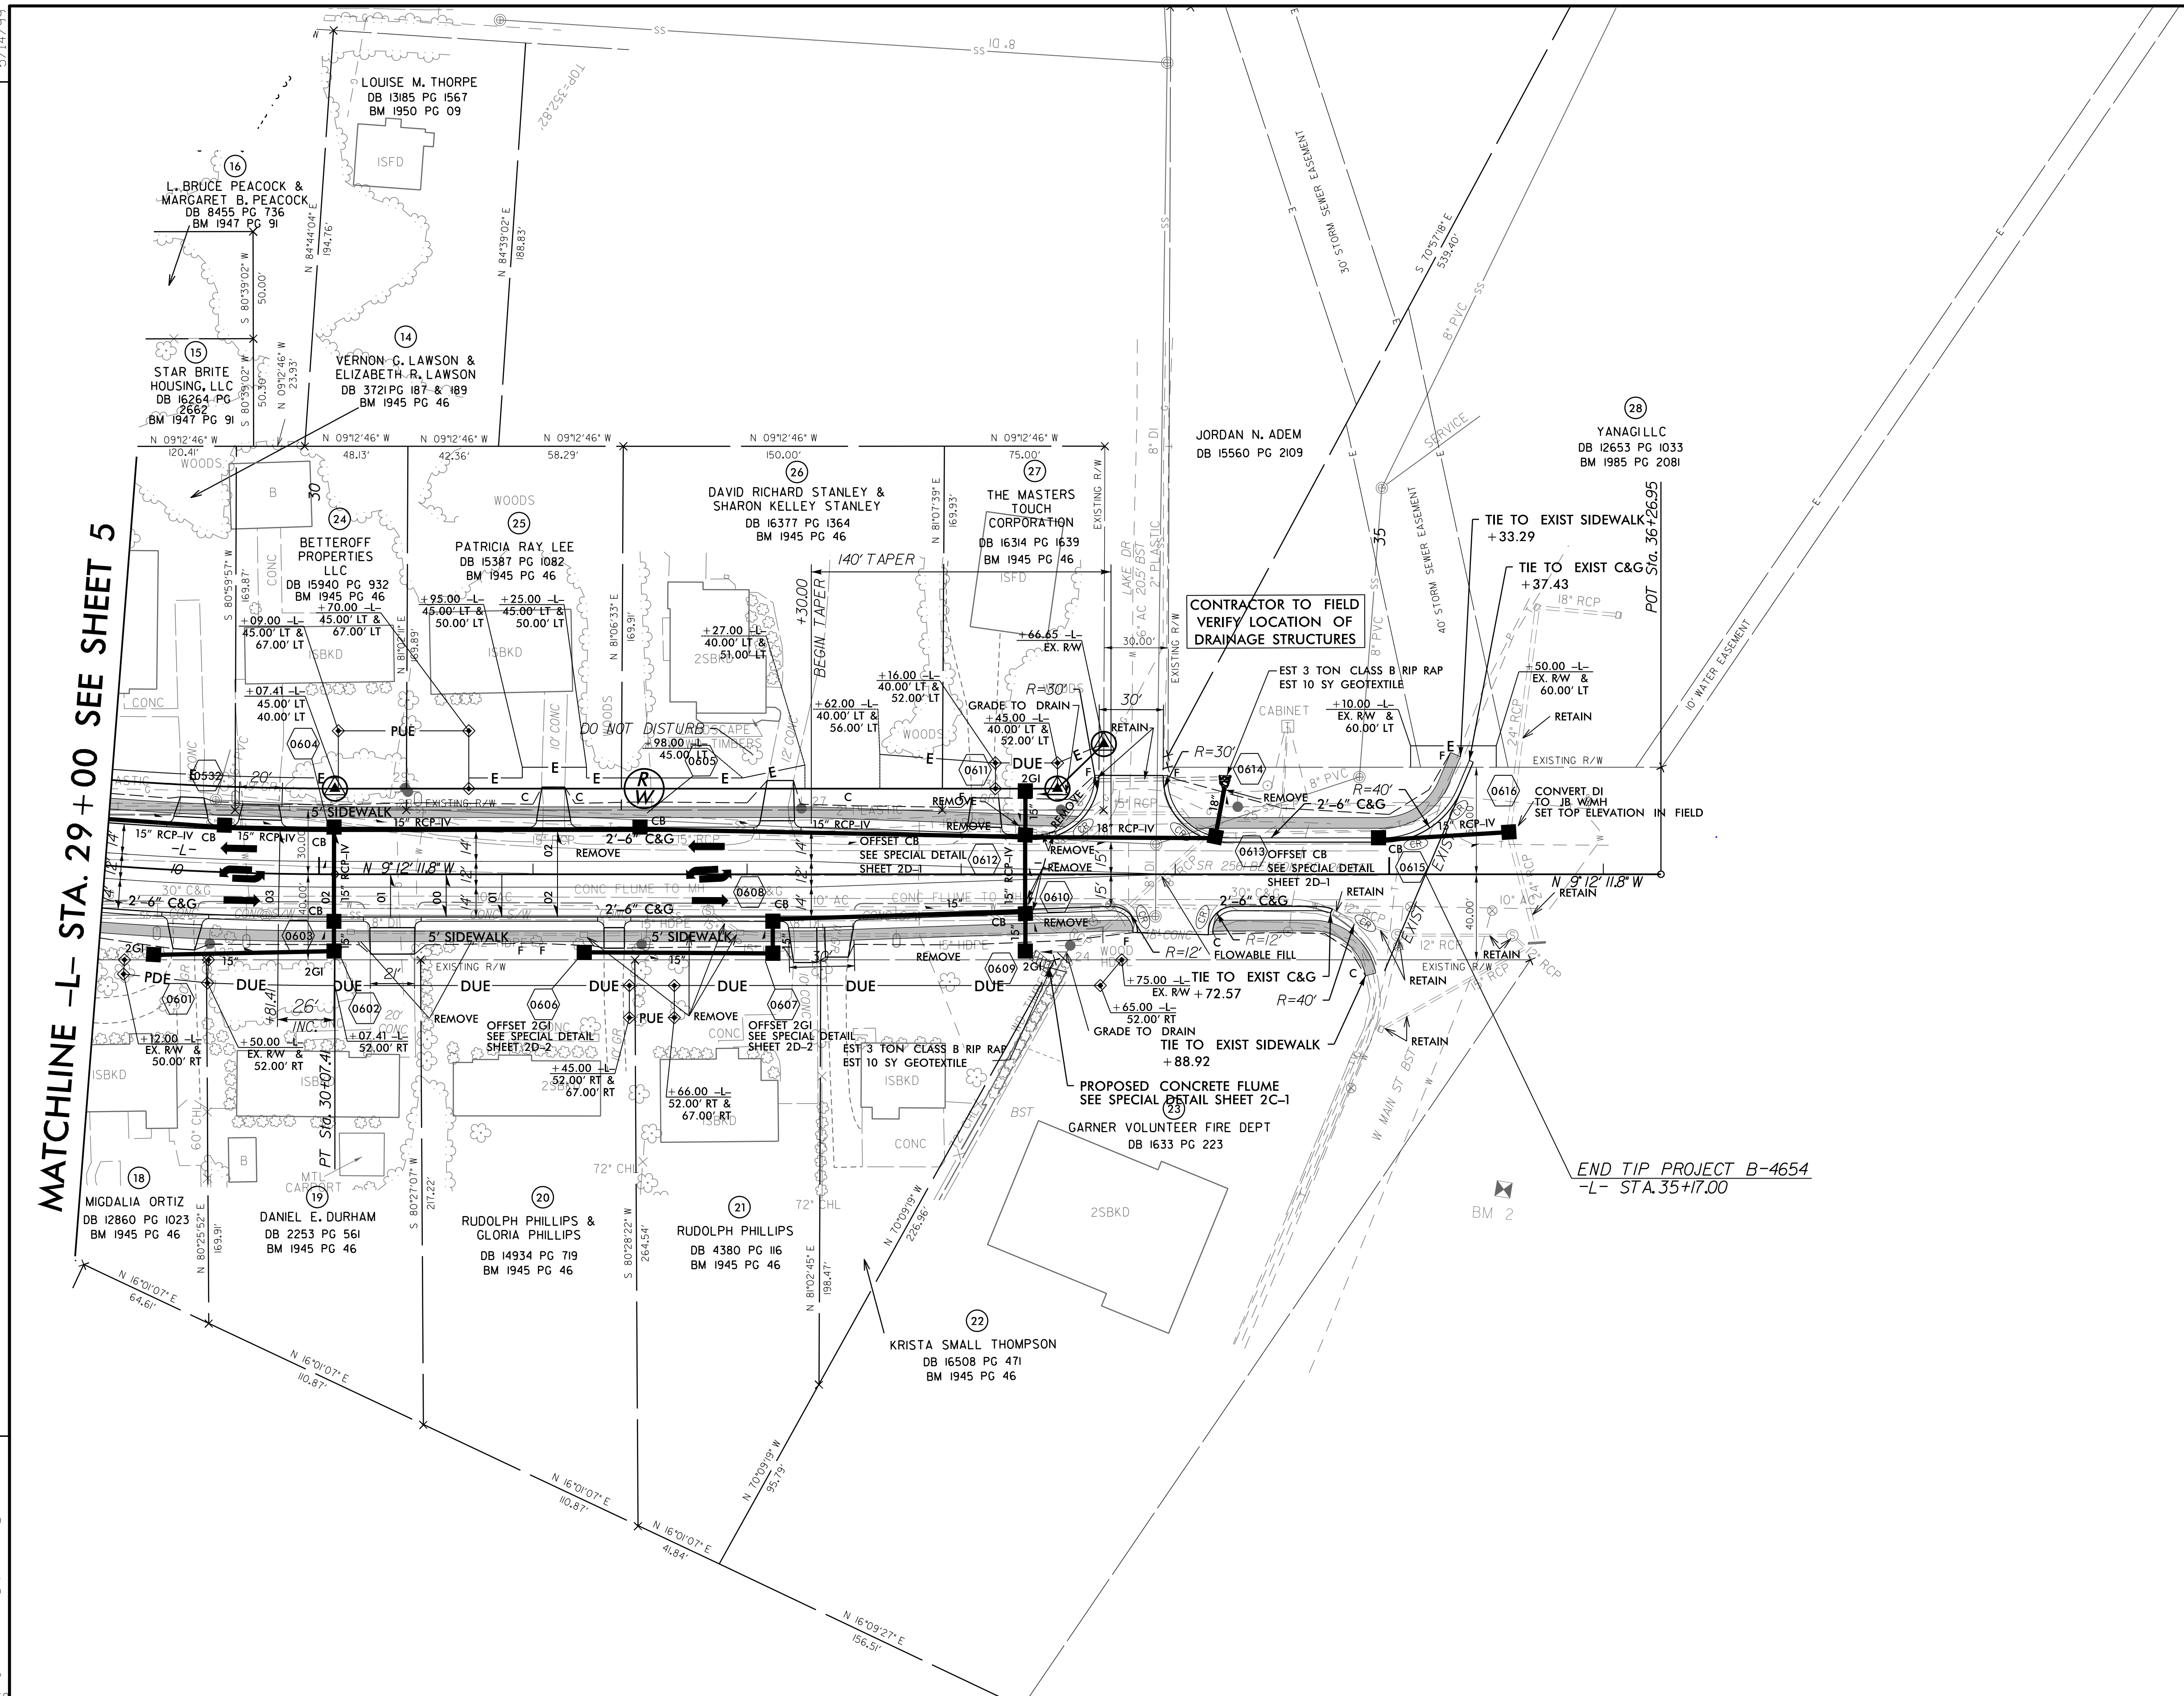


PROJECT REFERENCE NO. B-4654	SHEET NO. 6
ROADWAY DESIGN ENGINEER 5/24/2023 EDWARD J. EDWARDS, JR. NORTH CAROLINA PROFESSIONAL SEAL 18470	HYDRAULICS ENGINEER 5/24/2023 MARK B. BUSCEMI NORTH CAROLINA PROFESSIONAL SEAL 037863
DOCUMENT NOT CONSIDERED FINAL UNLESS ALL SIGNATURES COMPLETED	

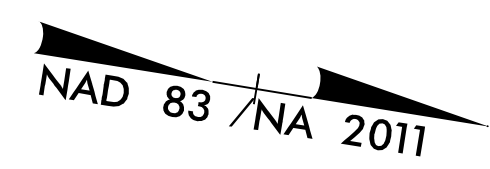

MATCHLINE -L- STA. 29 + 00 SEE SHEET 5

**END TIP PROJECT B-4654
-L- STA. 35 + 17.00**

REVISIONS

5/24/2023
R:\P2\24\2023\B4654\rdy_esh06.dgn

NOTE: ALL DRIVEWAYS ARE 16' UNLESS OTHERWISE NOTED
FOR -L- PROFILE SEE SHEET 8