

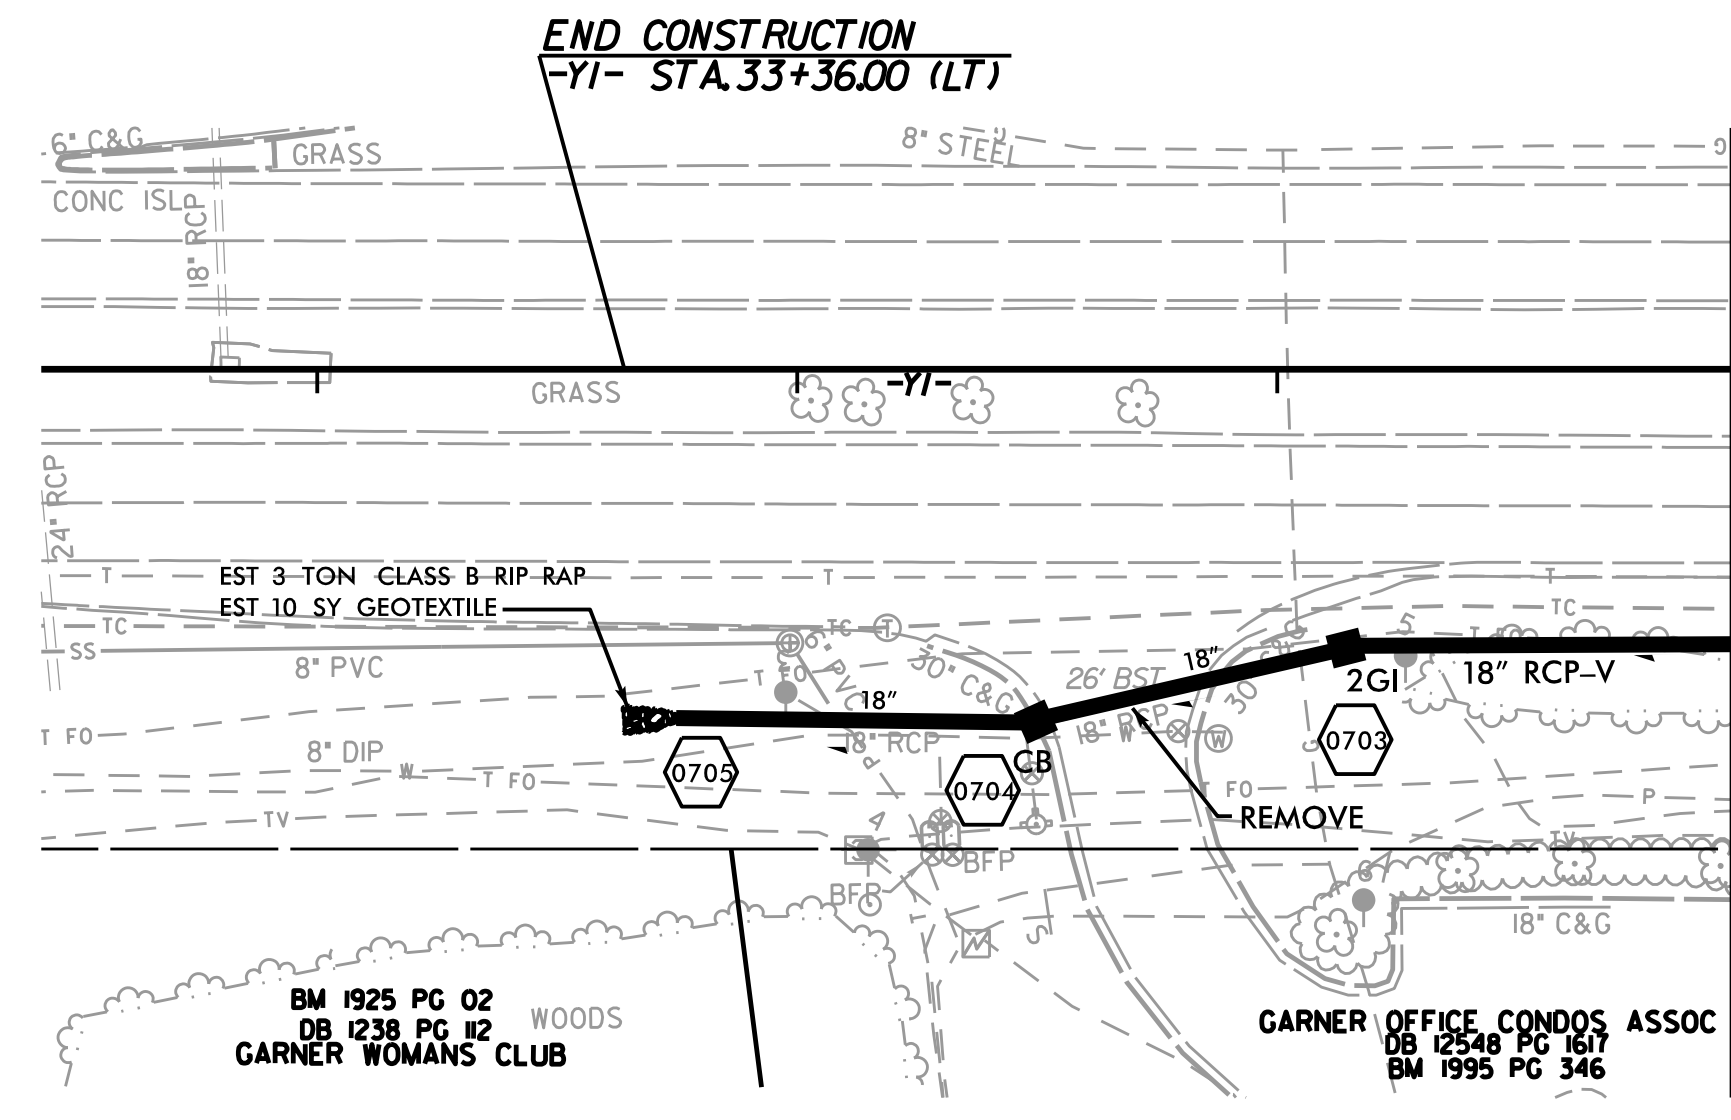
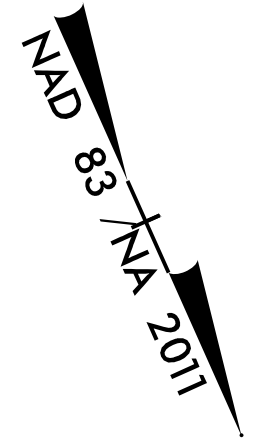


5/14/19

PROJECT REFERENCE NO. B-4654	SHEET NO. 7
ROADWAY DESIGN ENGINEER 7/7/2023 NORTH CAROLINA PROFESSIONAL SEAL 18470 EDWARD GLENN EDWARDS, JR.	HYDRAULICS ENGINEER 7/7/2023 NORTH CAROLINA PROFESSIONAL SEAL 037863 MORRIS B. BUSCHMANN
DOCUMENT NOT CONSIDERED FINAL UNLESS ALL SIGNATURES COMPLETED	

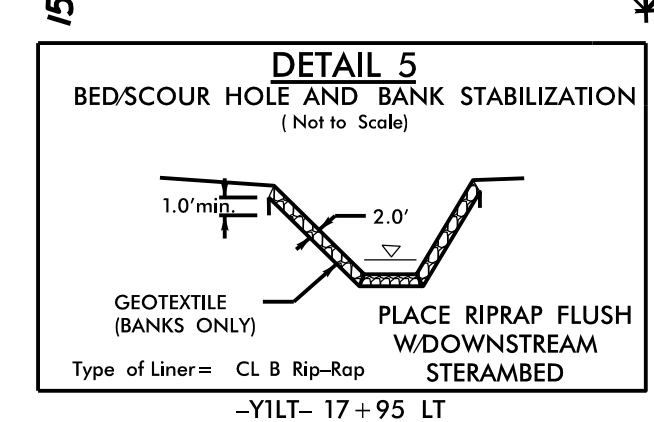

**MATCHLINE -Y1- STA. 31+05
SEE SHEET 5**

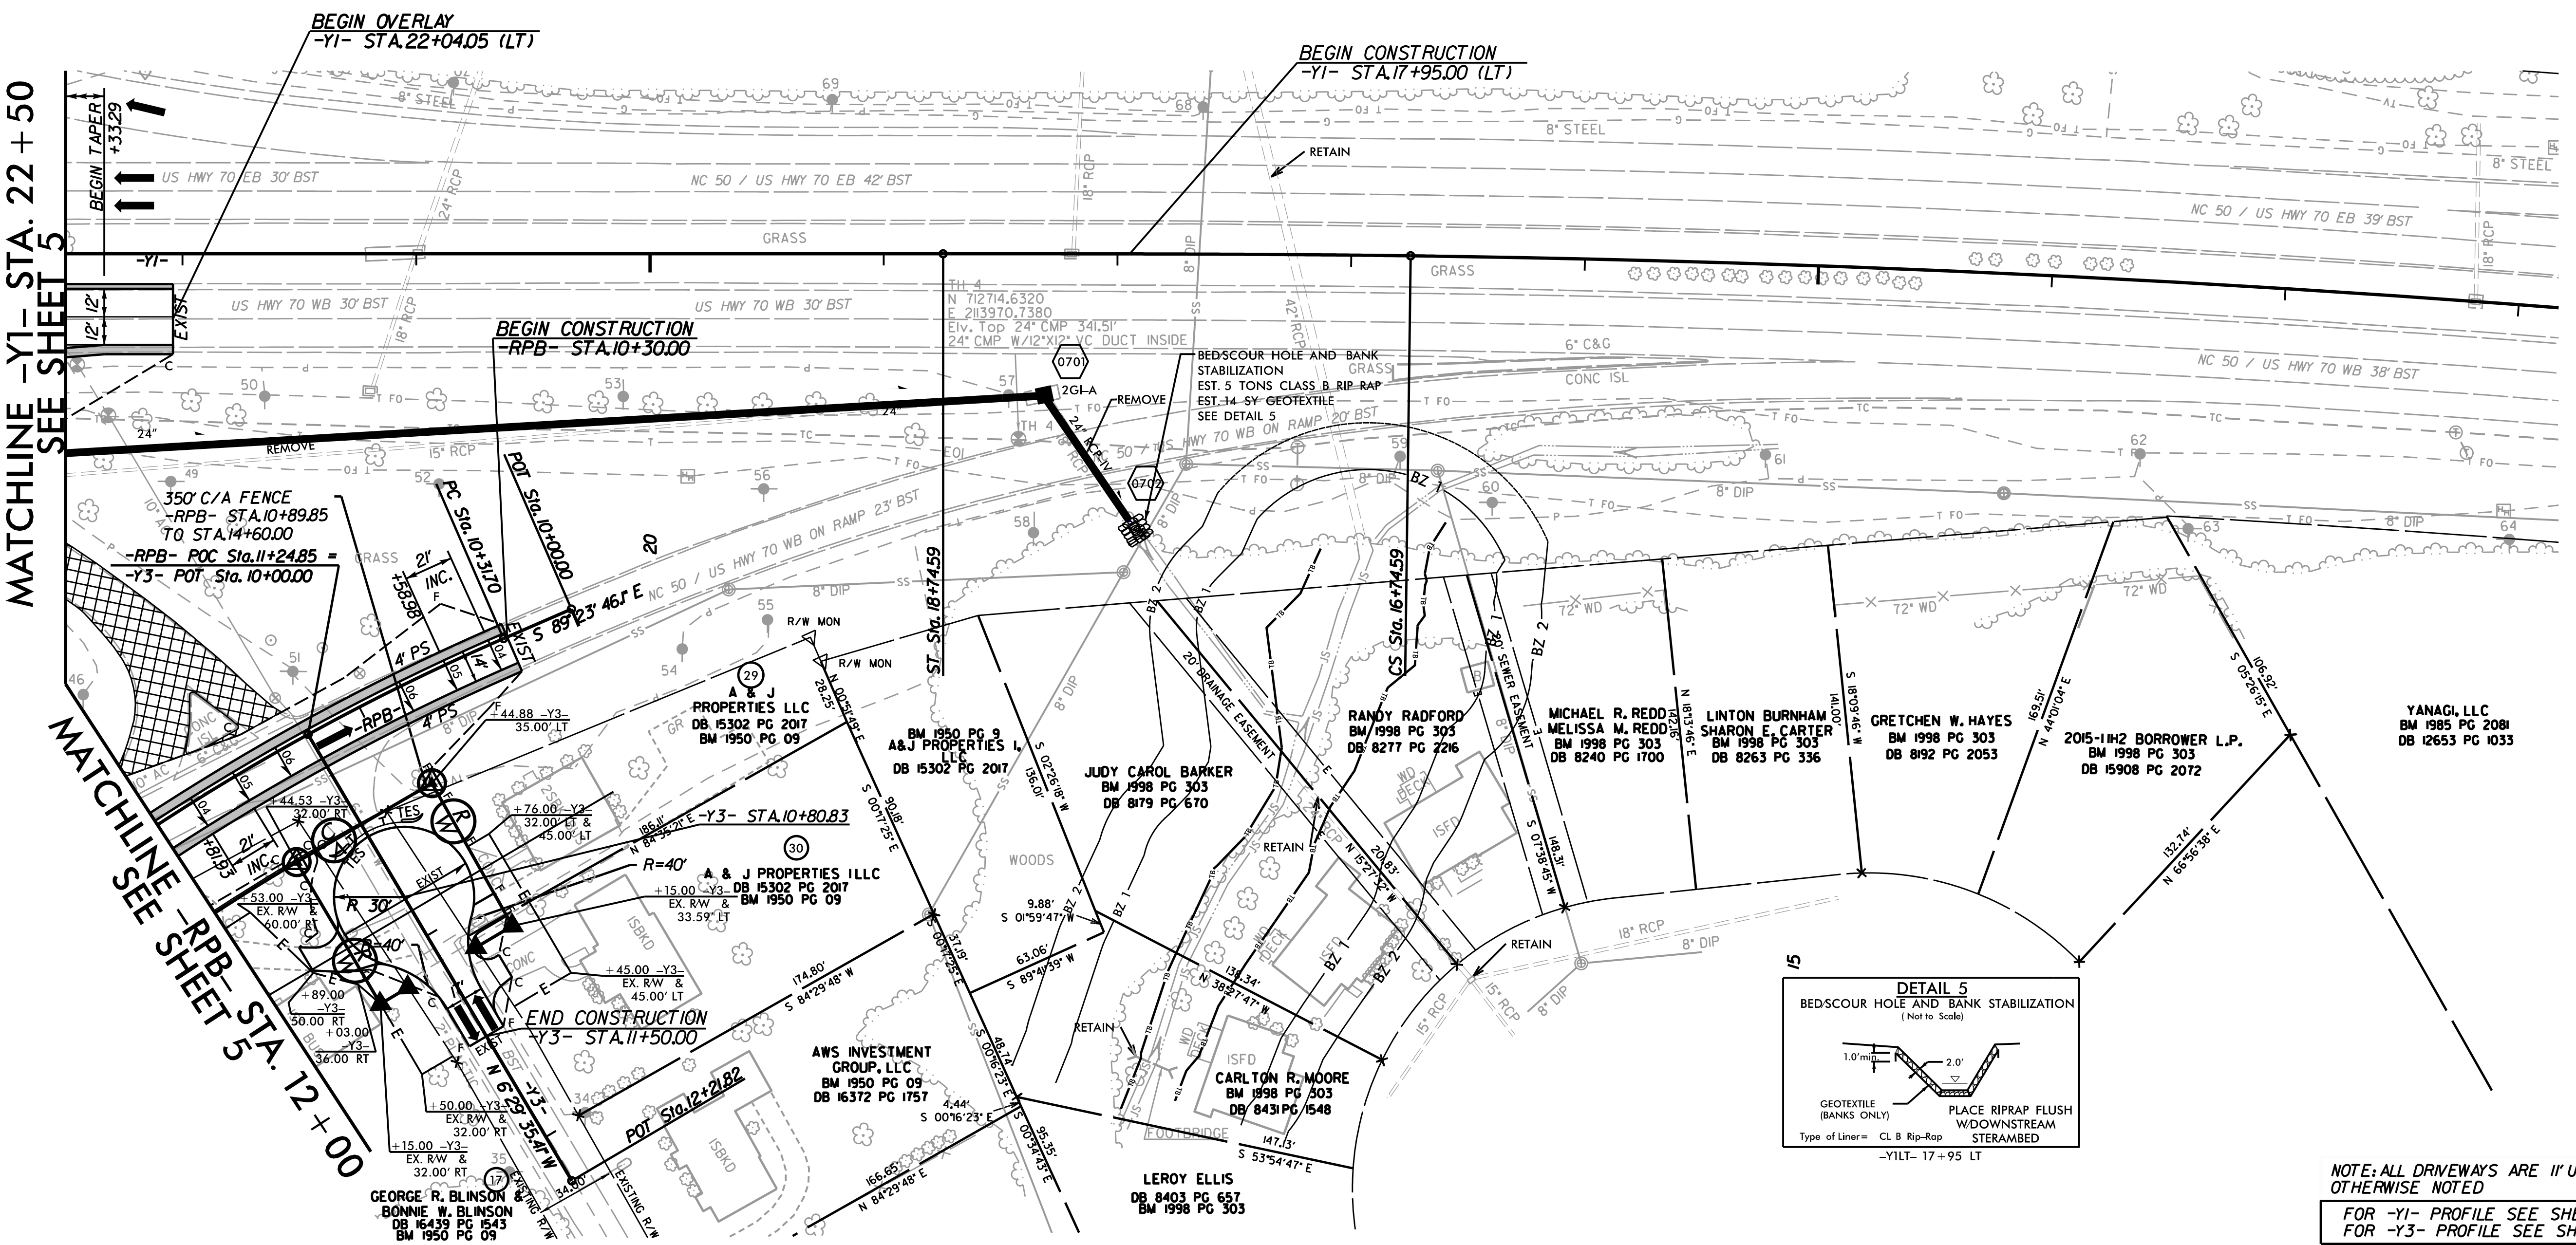

NOTE: ALL DRIVEWAYS ARE 11' UNLESS OTHERWISE NOTED
FOR -Y1- PROFILE SEE SHEET 9
FOR -Y3- PROFILE SEE SHEET 10

REVISIONS

I:\Projects\60136165-B-4654-9000-Work\9100_CAD\700_NCI\DOT_TIP\Roadway\Pro_B4654_rdy_psh07 - Copy.dgn
 7/7/2023 6:01:36 PM B-4654-9000-Work\9100_CAD\700_NCI\DOT_TIP\Roadway\Pro_B4654_rdy_psh07 - Copy.dgn