



5/28/23

PROJECT REFERENCE NO. B-4654	SHEET NO. 8
ROADWAY DESIGN ENGINEER 5/24/2023	HYDRAULICS ENGINEER 5/24/2023
DOCUMENT NOT CONSIDERED FINAL UNLESS ALL SIGNATURES COMPLETED	

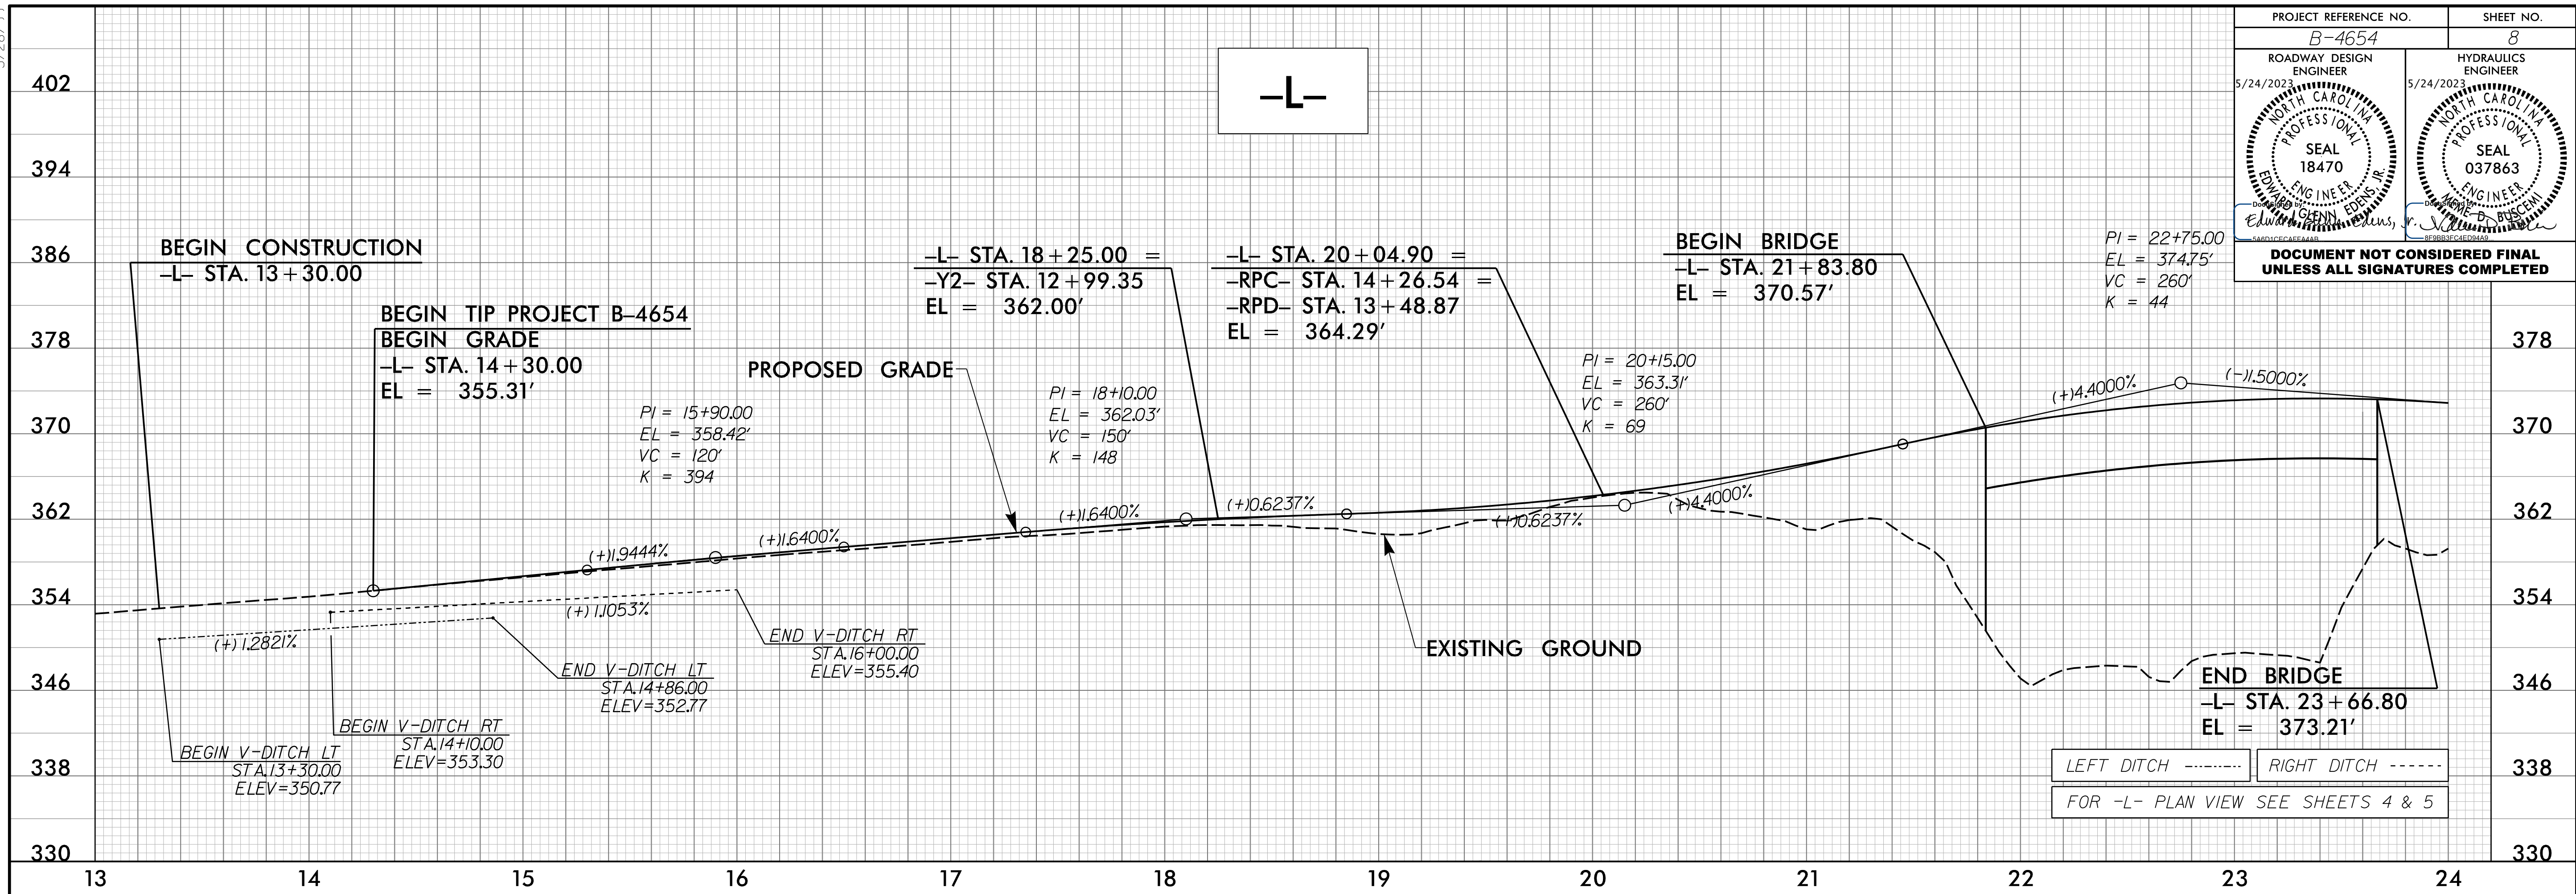

LEFT DITCH RIGHT DITCH
FOR -L- PLAN VIEW SEE SHEETS 4 & 5

5/24/2023
R:\Roads\Projects\B4654_rdy_p\108.dgn

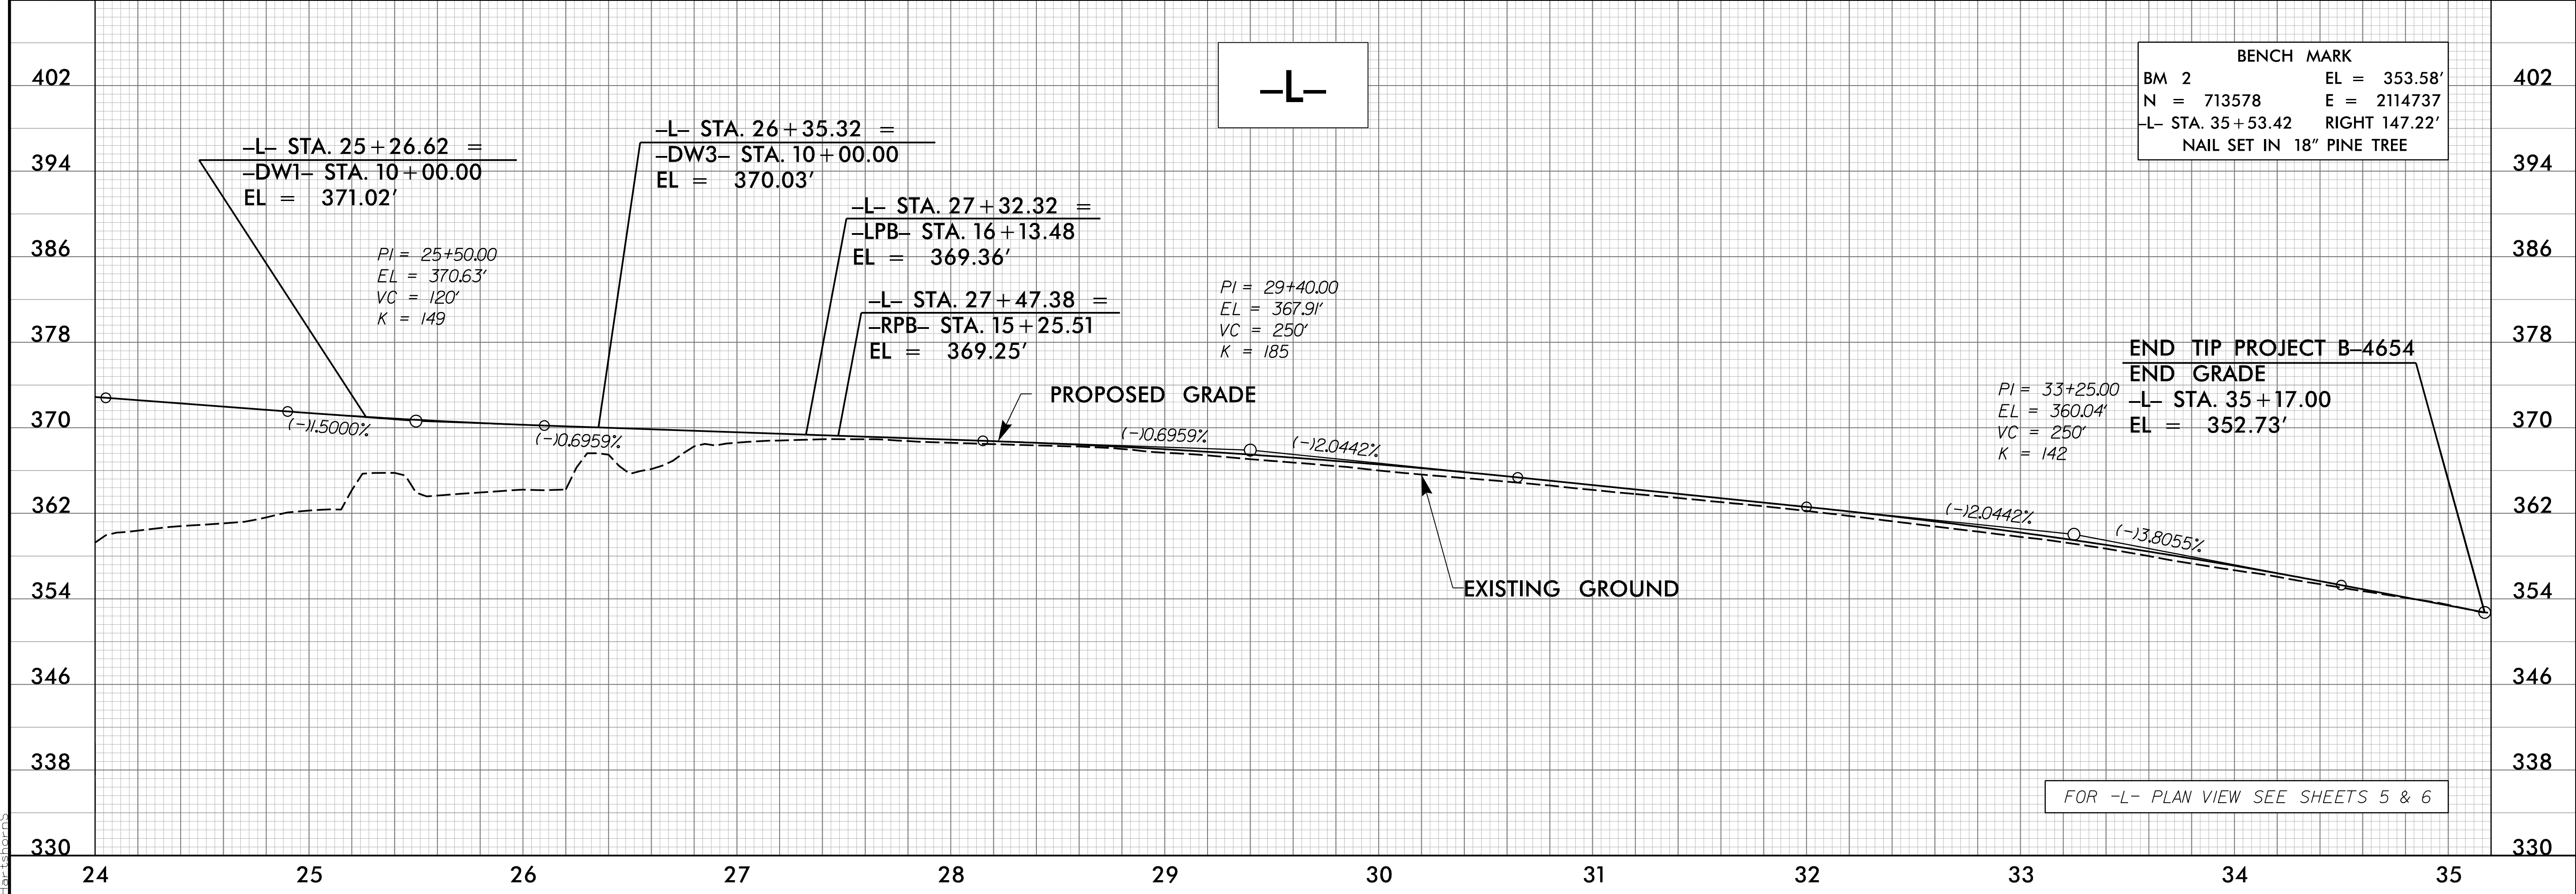

BENCH MARK
BM 2 EL = 353.58'
N = 713578 E = 2114737
-L- STA. 35+53.42 RIGHT 147.22'
NAIL SET IN 18" PINE TREE

FOR -L- PLAN VIEW SEE SHEETS 5 & 6