


5/28/23

PROJECT REFERENCE NO. B-4654	SHEET NO. 9
ROADWAY DESIGN ENGINEER 5/24/2023 NORTH CAROLINA PROFESSIONAL SEAL 18470 EDWARD GLENN EDWARDS, JR.	HYDRAULICS ENGINEER 5/24/2023 NORTH CAROLINA PROFESSIONAL SEAL 037863 MORE-BUSCHMI EDWARD GLENN EDWARDS, JR.
DOCUMENT NOT CONSIDERED FINAL UNLESS ALL SIGNATURES COMPLETED	

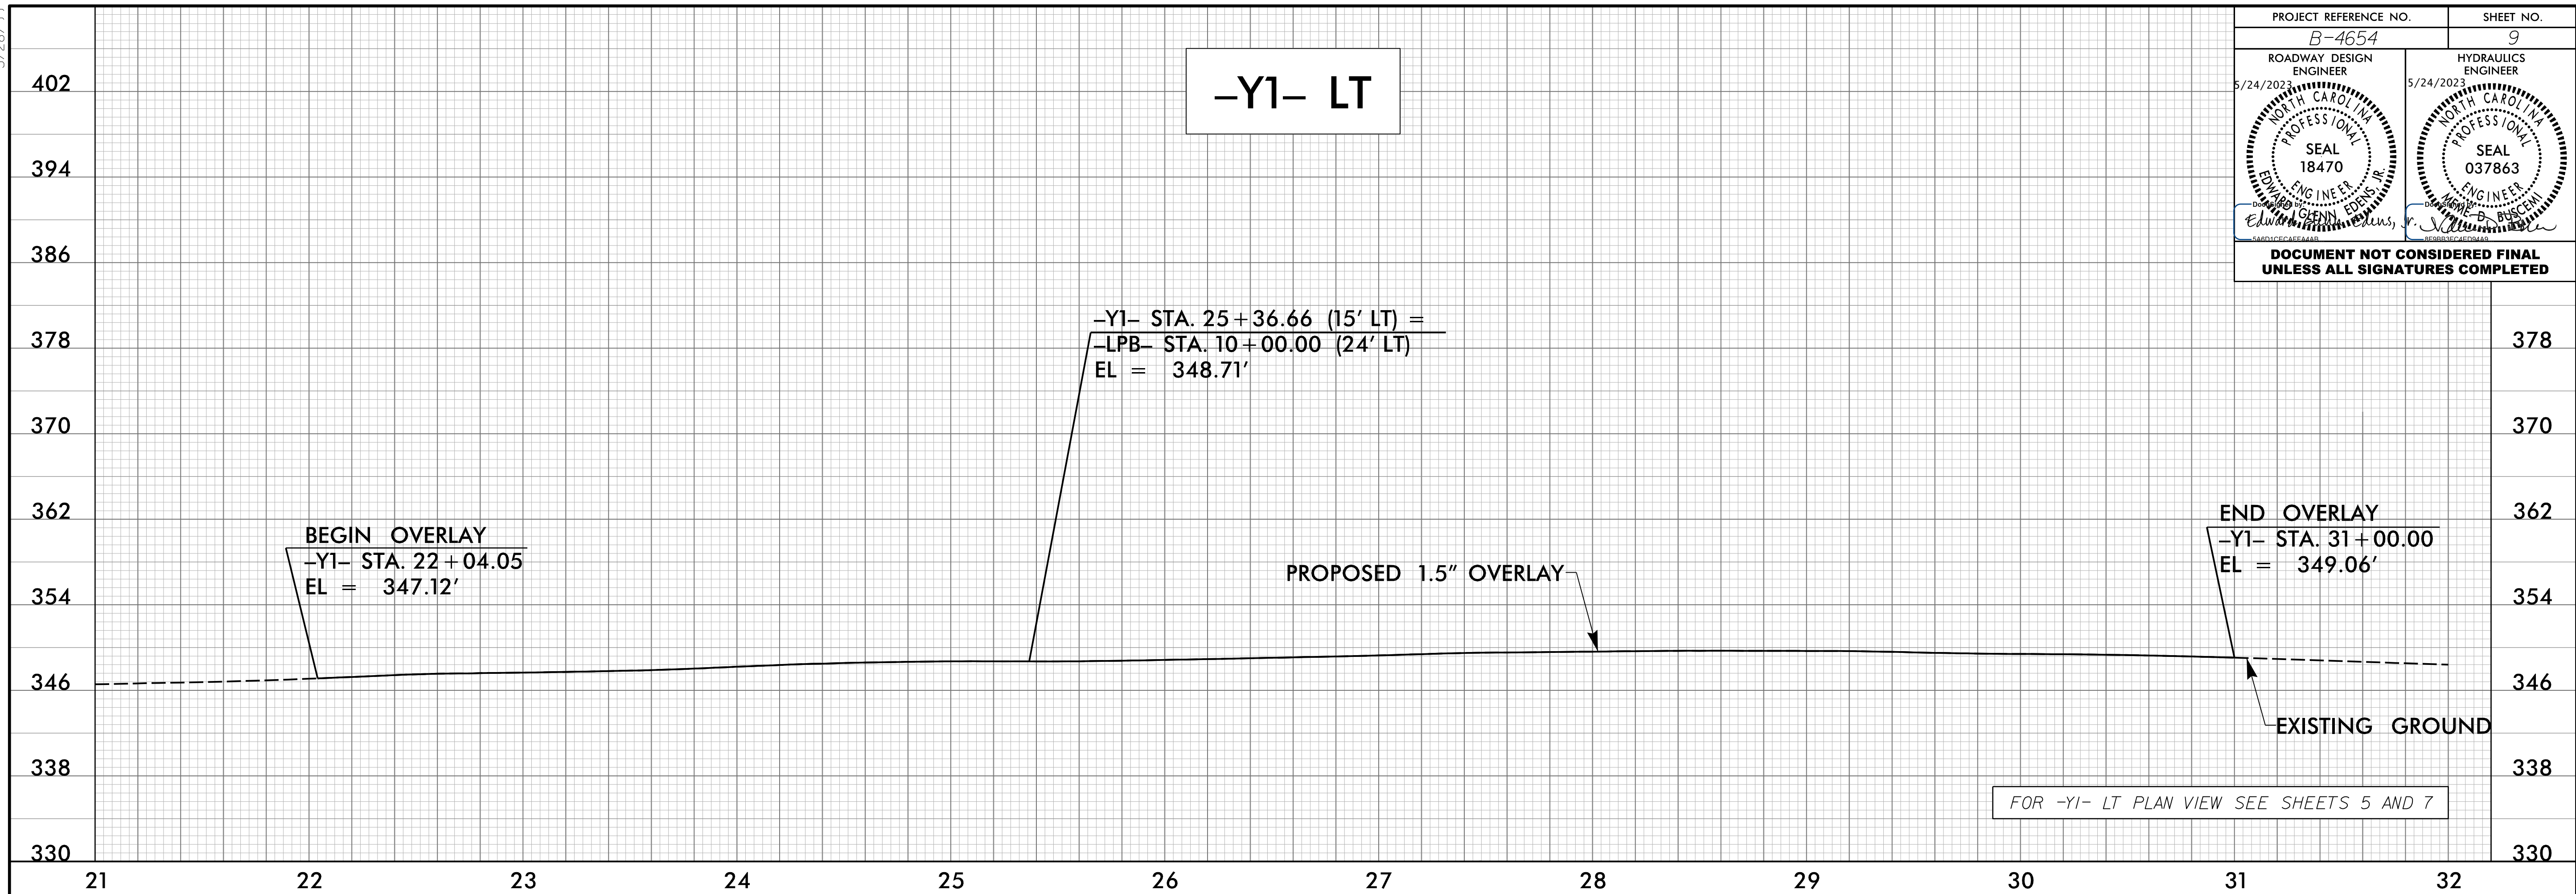

5/24/2023
R:\Projects\N\Pro\B4654_rdy_p\fl109.dgn
Harrisburg

