
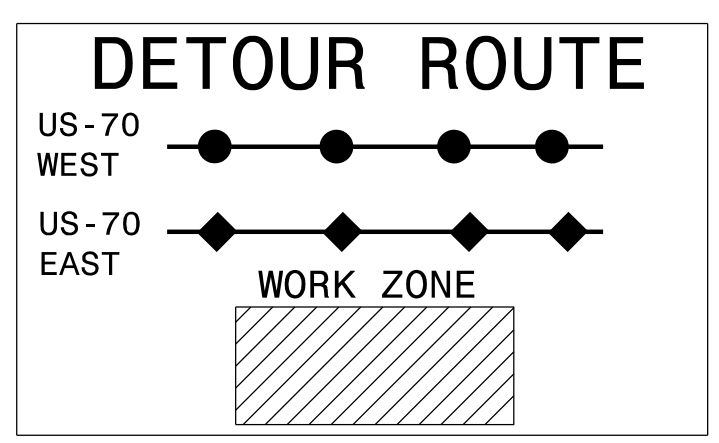


# OFF-SITE DETOURS FOR REMOVAL OF EXISTING BRIDGE GIRDERS AND INSTALLATION OF PROPOSED GIRDERS

USE LANE CLOSURES PER  
RSD 1101.02 (SHEET 3 OF 19)  
WHEN WORK DOES NOT REQUIRE ROAD CLOSURE

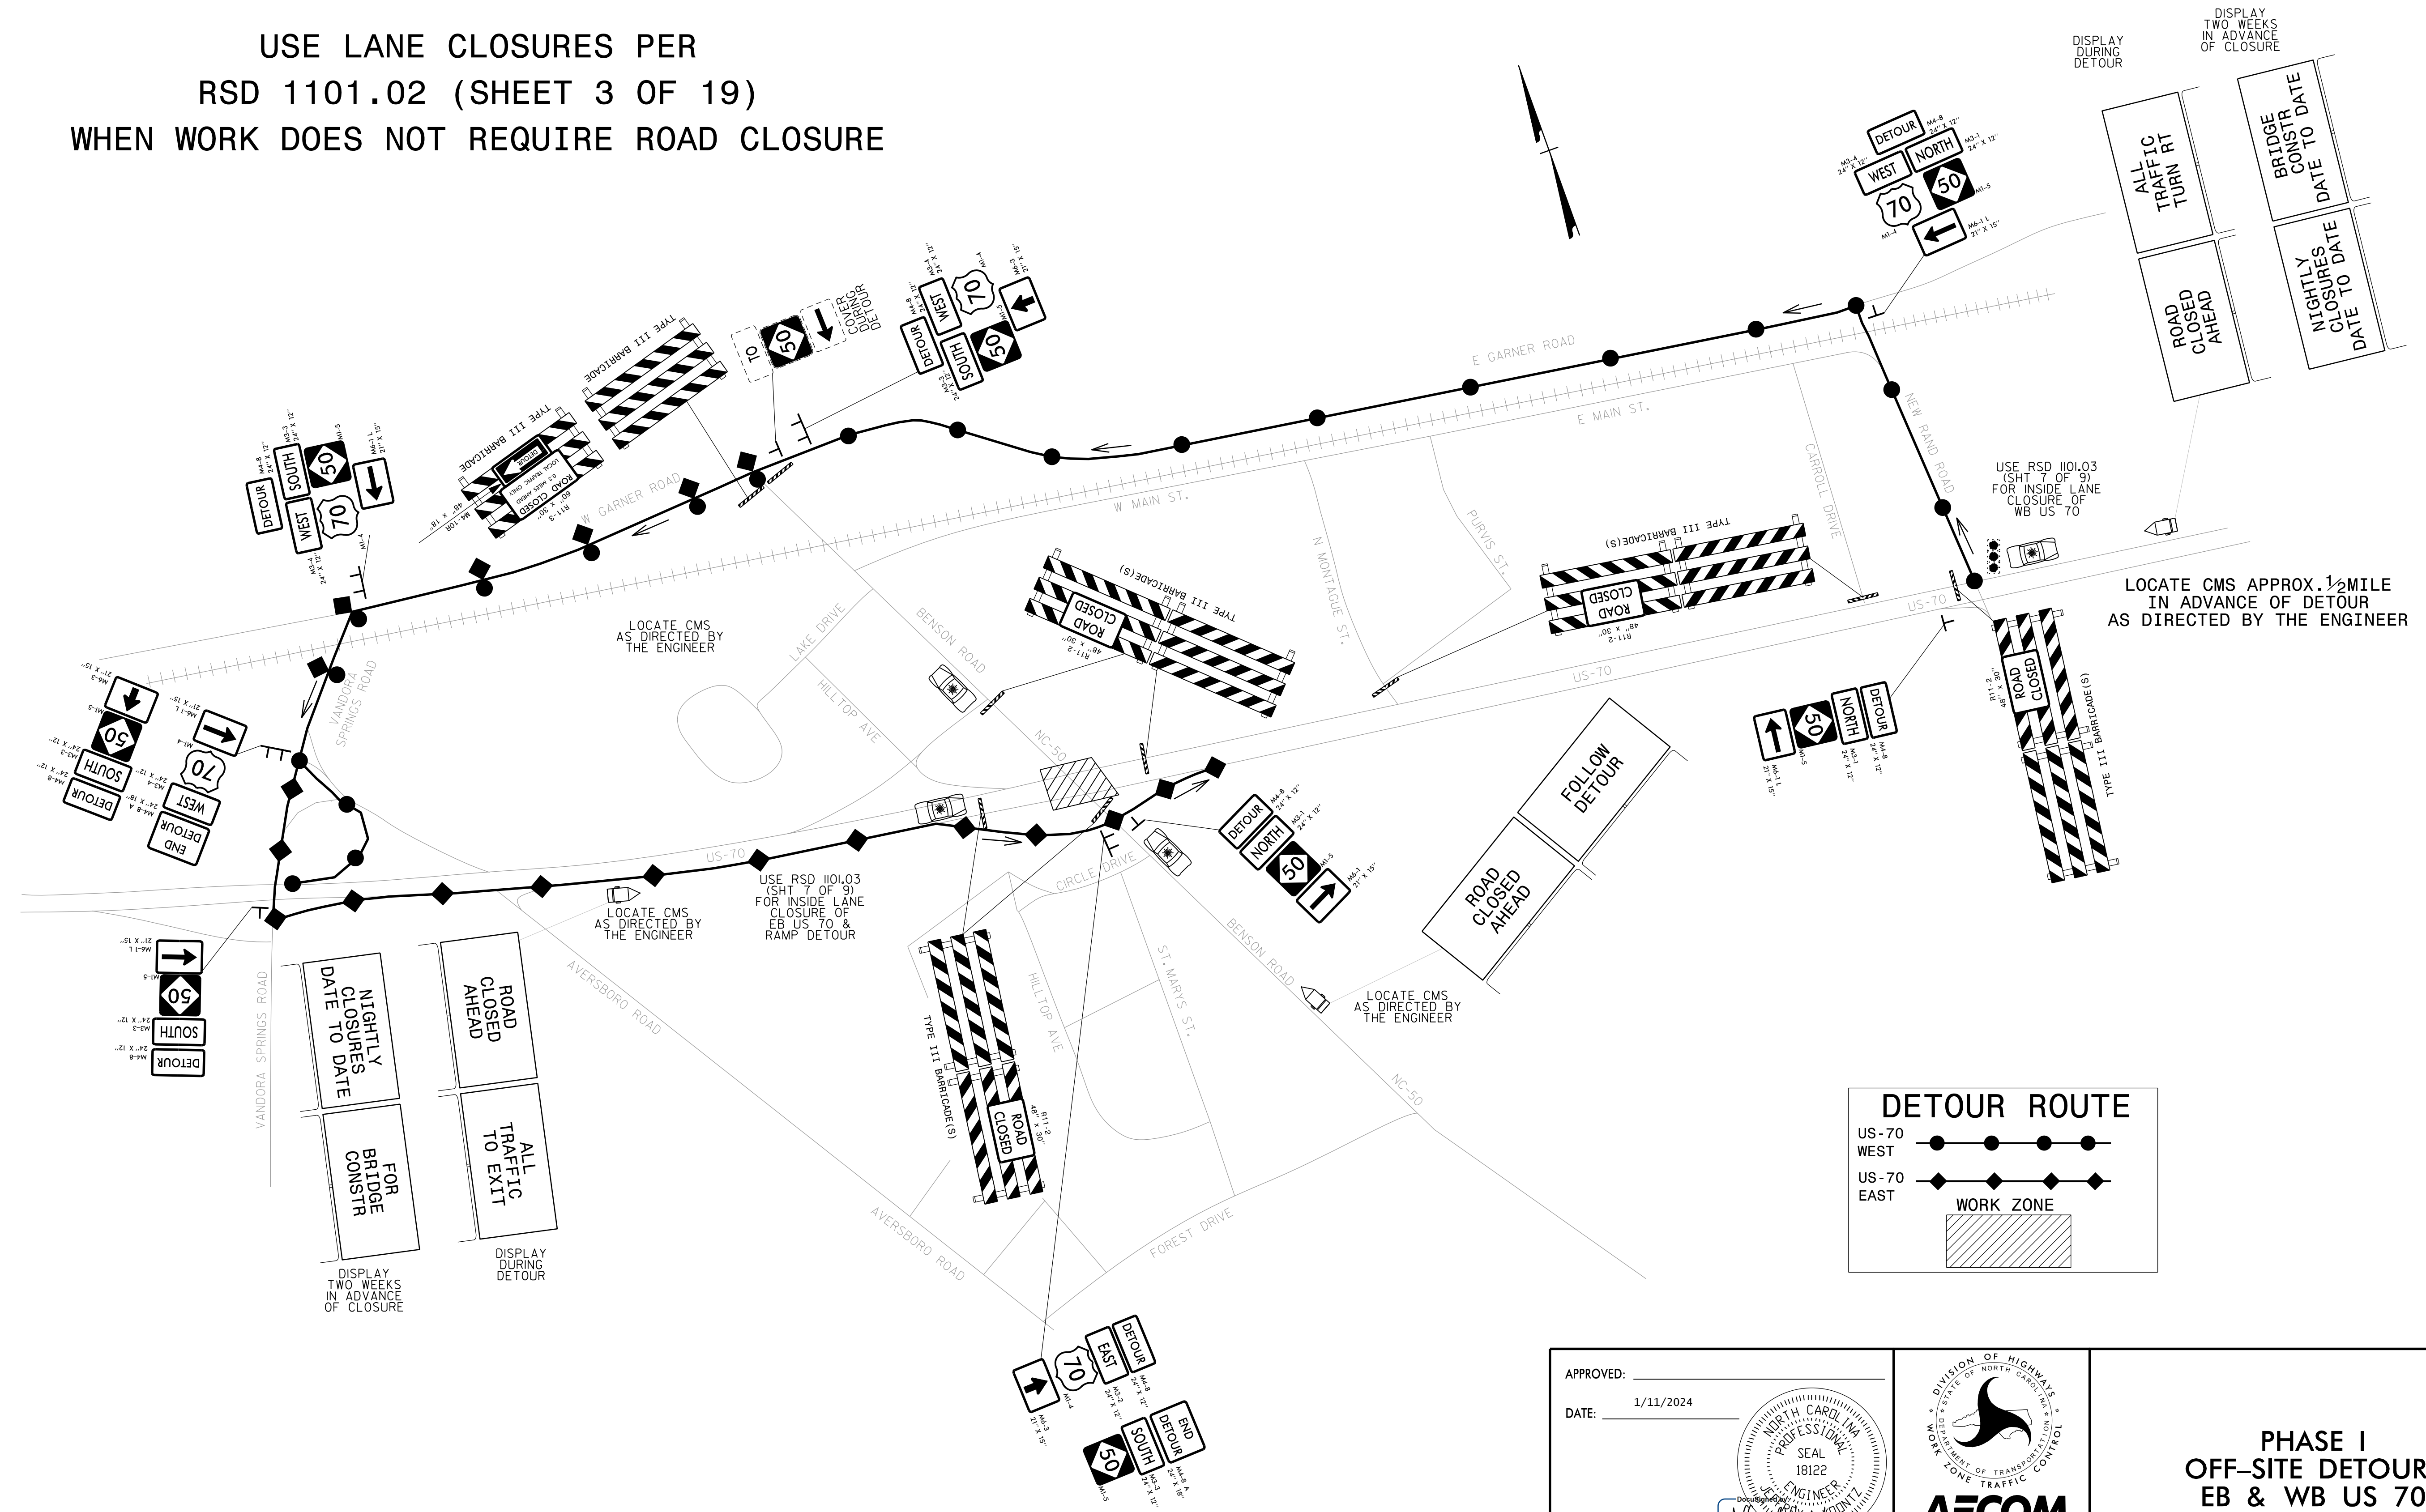

1/11/2024  
 L:\Legacy\Projects\60436195-B-4654\900\_Work\910\_CAD\70\_NGD01\_TIP\Traffic\TrafficControl\TC\_TMP\_06\_Detour\_Bridge.dgn  
 PATRICK.MCPHERSON

APPROVED: \_\_\_\_\_  
 DATE: 1/11/2024

**DOCUMENT NOT CONSIDERED FINAL  
UNLESS ALL SIGNATURES COMPLETED**

**AECOM**  
 NC FIRM LICENSE No: F-3042  
 5438 Wade Park Blvd., Ste 200  
 Raleigh, NC 27607  
 919.854.6200

**PHASE I  
OFF-SITE DETOURS  
EB & WB US 70**