




	FULL DEPTH CONSTRUCTION
	PAVEMENT WEDGING
	PAVEMENT REMOVAL
	PREVIOUS CONSTRUCTION




1/11/2024
 L:\Legacy\Projects\60436195-B-4654\900_CAD\70_NCD01_TIP\TrafficControl\CP\Current_files\B4654_TC_TMP_08_PhaseII.dgn
 patrick.mcpherson

APPROVED: _____
 DATE: 1/11/2024

 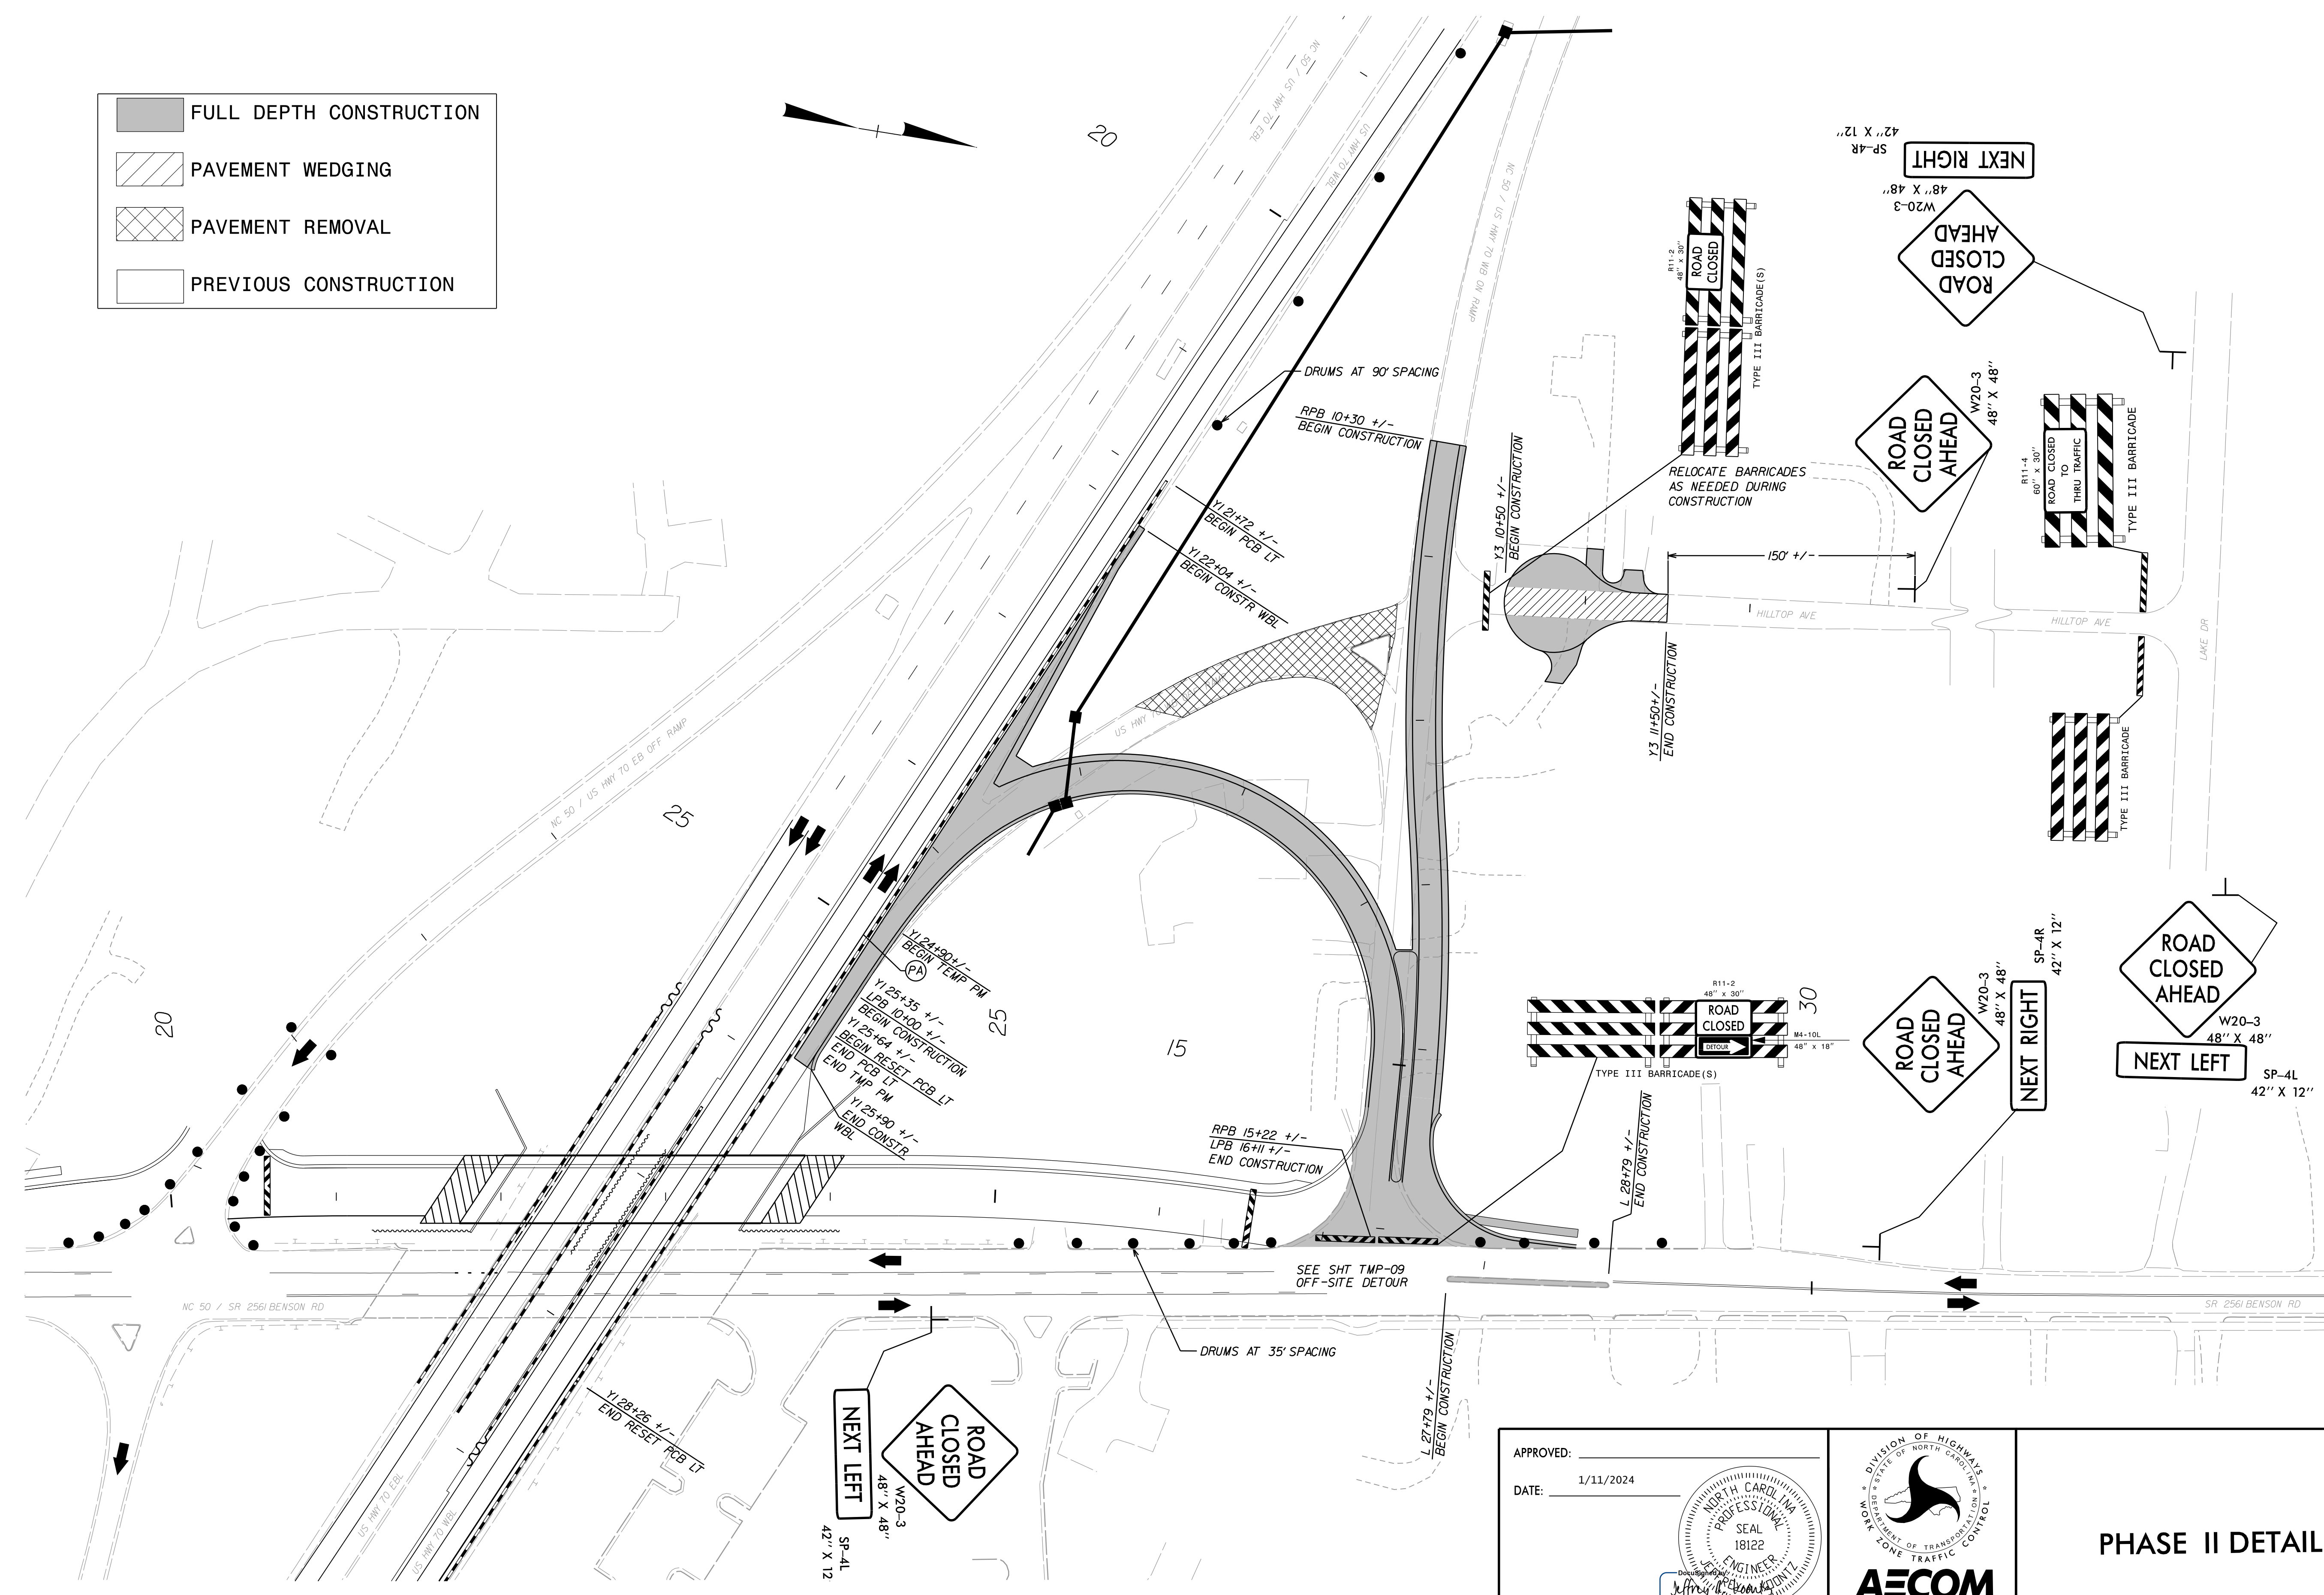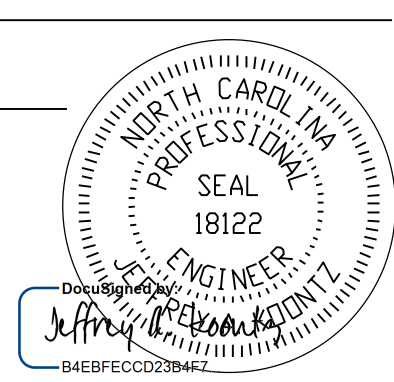

**DOCUMENT NOT CONSIDERED FINAL
 UNLESS ALL SIGNATURES COMPLETED**



AECOM
 NC FIRM LICENSE No: F-3042
 5438 Wade Park Blvd., Ste 200
 Raleigh, NC 27607
 919.854.6200

PHASE II DETAIL