
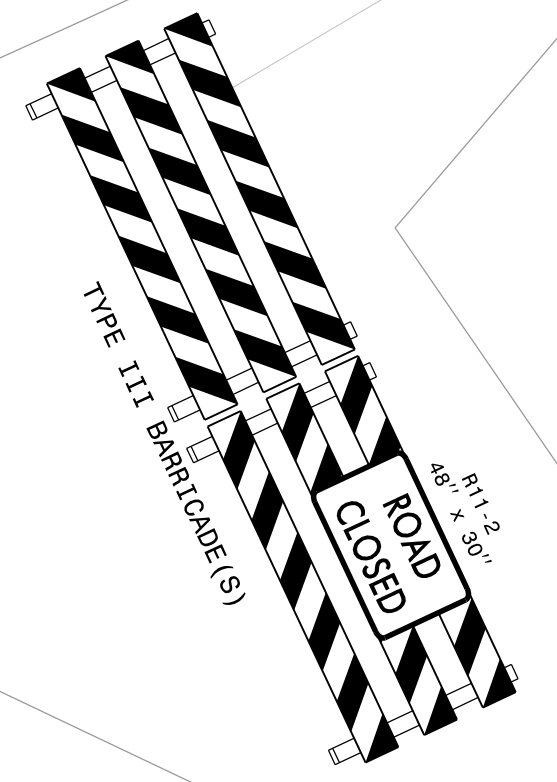


LOCATE CMS APPROX 1/4 MILE  
IN ADVANCE OF DETOUR  
AS DIRECTED BY THE ENGINEER

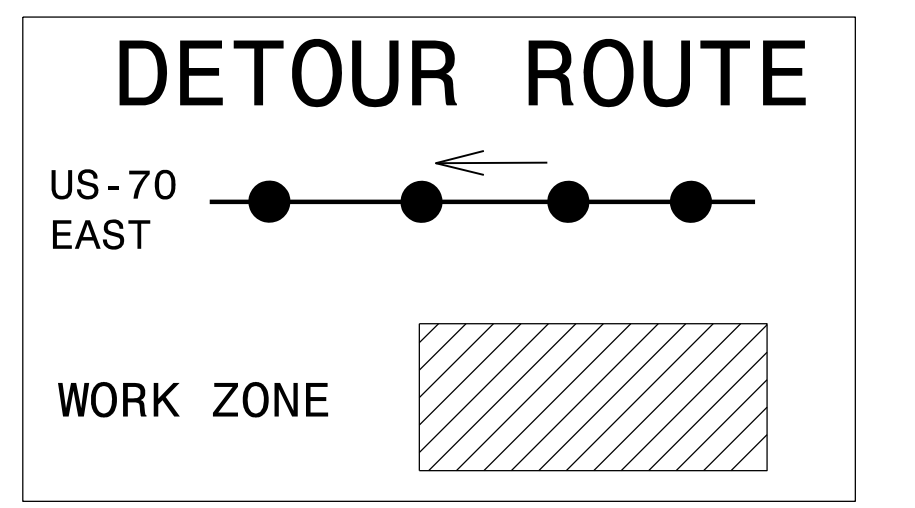

1/11/2024  
 L:\Legacy\Projects\60436195-B-4654\900\_CAD\70\_NCDOT\_TIP\TrafficControl\Current\_files\B4654\_TC\_TMP\_14\_Detour.dgn  
 PATRIK.mcpherson

APPROVED: \_\_\_\_\_  
 DATE: 1/11/2024

**DOCUMENT NOT CONSIDERED FINAL  
UNLESS ALL SIGNATURES COMPLETED**

**AECOM**  
 NC FIRM LICENSE No: F-3042  
 5438 Wade Park Blvd., Ste 200  
 Raleigh, NC 27607  
 919.854.6200

**PHASE III  
OFF-SITE DETOUR  
FOR RAMP D  
CONSTRUCTION**