


TIP NO. B-4654	SHEET NO. PMP-03
APPROVED: _____	
DATE: 1/11/2024	
SEAL	
DOCUMENT NOT CONSIDERED FINAL UNLESS ALL SIGNATURES COMPLETED	

AECOM
 NC FIRM LICENSE No: F-3042
 5438 Wade Park Blvd., Ste 200
 Raleigh, NC 27607
 919.854.6200

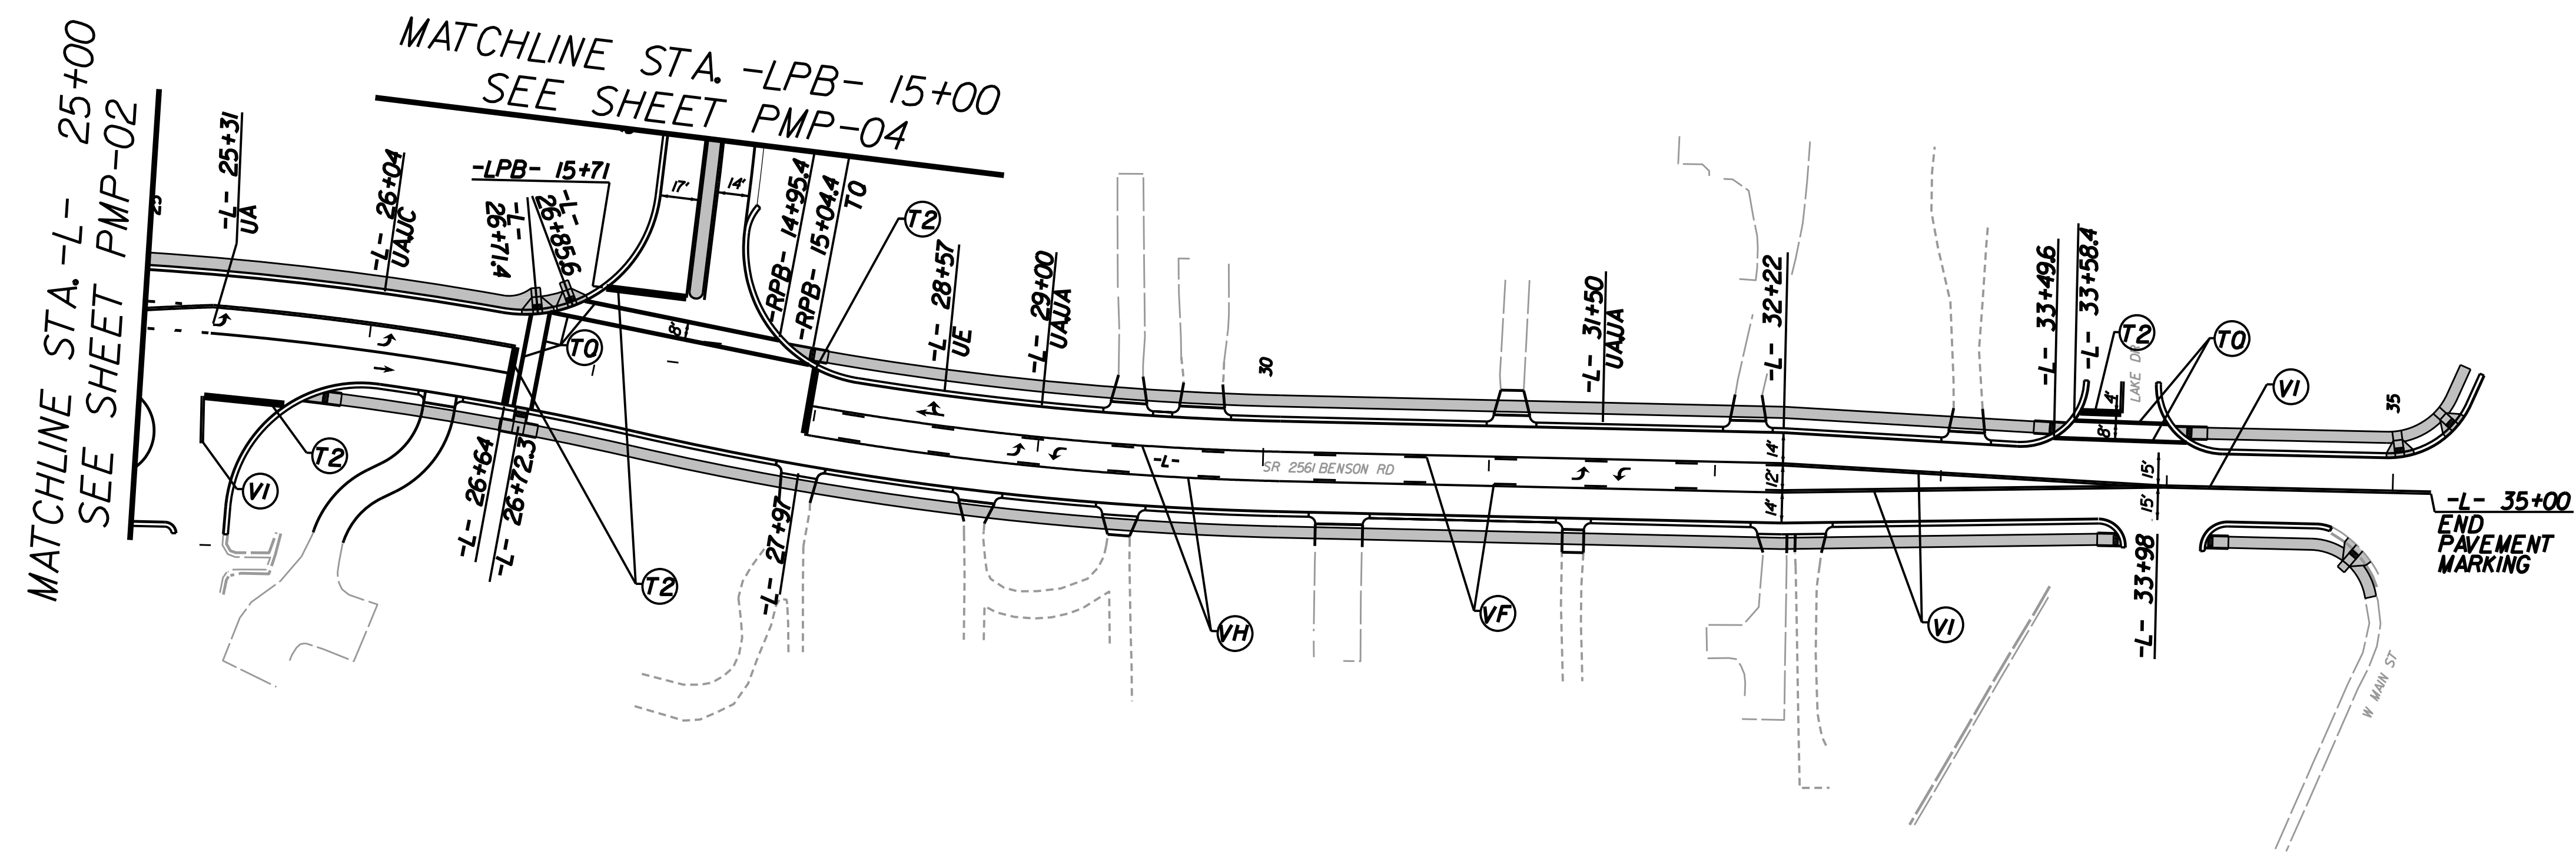

**FINAL PAVEMENT
MARKING SCHEDULE**

SYMBOL	DESCRIPTION
THERMOPLASTIC	
T2	WHITE STOPBAR (24", 90 MIL)
TP	YELLOW DIAGONAL (8", 90 MIL)
TQ	WHITE CROSSWALK LINE (8", 90 MIL)
POLYUREA	
VA	WHITE EDGELINE (4" 20 MIL)
VB	YELLOW EDGELINE (4" 20 MIL)
VC	10 FT. WHITE SKIP (4" 20 MIL)
VD	3 FT. - 9 FT. WHITE MINISKIP (4" 20 MIL)
VE	WHITE SOLID LANE LINE (4" 20 MIL)
VF	10 FT. YELLOW SKIP (4" 20 MIL)
VH	YELLOW SINGLE CENTER (4" 20 MIL)
VI	YELLOW DOUBLE CENTER (4" 20 MIL)
VK	3 FT. - 9 FT. WHITE MINI SKIP (6" 20 MIL)
VN	WHITE GORELINE (8" 20 MIL)
WD	3 FT. - 9 FT. WHITE MINISKIP (4" 30 MIL)
WE	WHITE SOLID LANE LINE (4" 30 MIL)
WI	YELLOW DOUBLE CENTER (4" 30 MIL)
THERMOPLASTIC SYMBOLS	
UA	LEFT TURN ARROW (90 MIL)
UB	RIGHT TURN ARROW (90 MIL)
UC	STRAIGHT ARROW (90 MIL)
UE	COMBO RIGHT / STRAIGHT ARROW (90 MIL)
UI	ALPHANUMERIC CHAR (90 MIL)

PAVEMENT MARKING DETAIL

I:\2024
 L:\Legacy\Projects\60436\95-B-4654\900_Work\910_CAD\70_NCDOT_TIP\Traffic\TrafficControl\TCP\current_files\B4654_PMP-03.dgn
 PostTrick.ncb\ref.son