


TIP NO.	SHEET NO.
B-4654	PMP-04


APPROVED: _____
 DATE: 1/11/2024

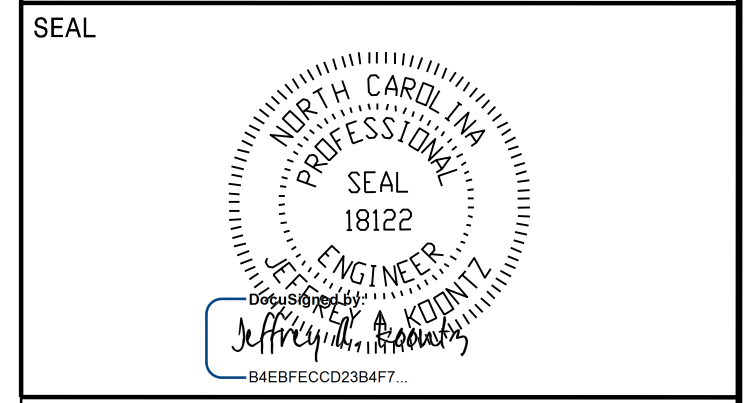

**DOCUMENT NOT CONSIDERED FINAL
 UNLESS ALL SIGNATURES COMPLETED**



NC FIRM LICENSE No: F-3042
 5438 Wade Park Blvd., Ste 200
 Raleigh, NC 27607
 919.854.6200

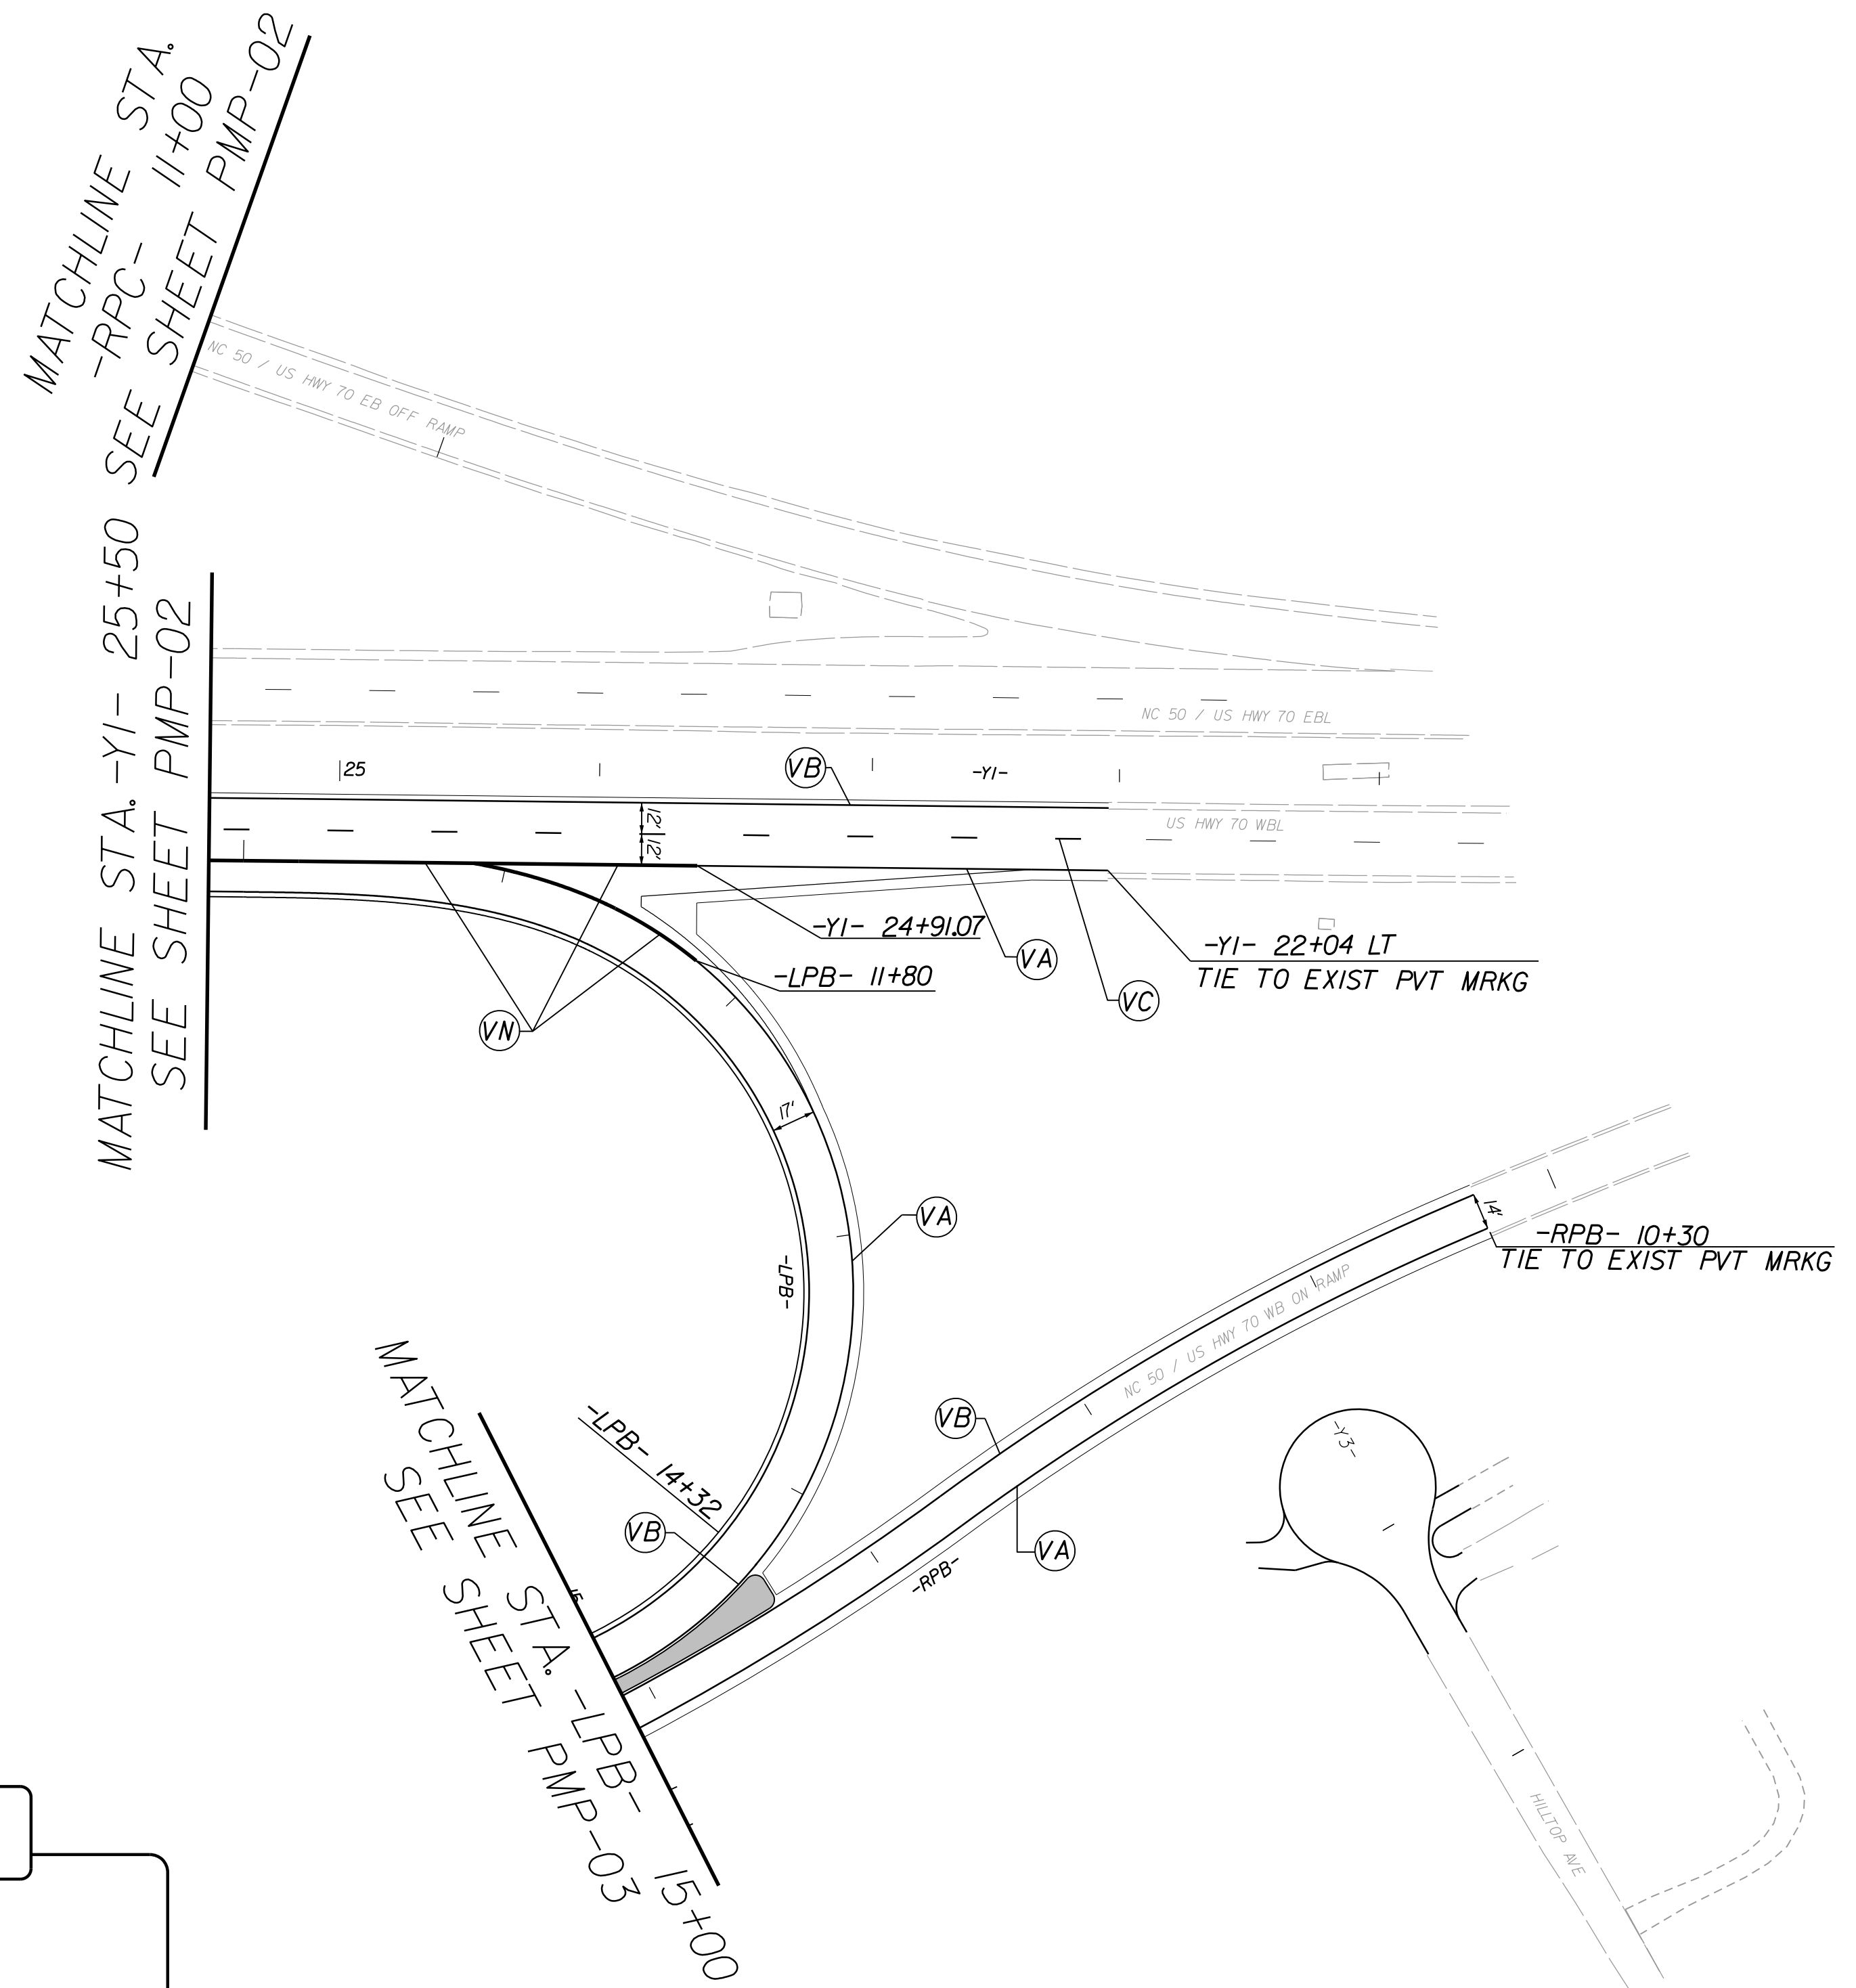

**FINAL PAVEMENT
 MARKING SCHEDULE**

SYMBOL	DESCRIPTION
THERMOPLASTIC	
T2	WHITE STOPBAR (24", 90 MIL)
TP	YELLOW DIAGONAL (8", 90 MIL)
TQ	WHITE CROSSWALK LINE (8", 90 MIL)
POLYUREA	
VA	WHITE EDGELINE (4" 20 MIL)
VB	YELLOW EDGELINE (4" 20 MIL)
VC	10 FT. WHITE SKIP (4" 20 MIL)
VD	3 FT. - 9 FT. WHITE MINISKIP (4" 20 MIL)
VE	WHITE SOLID LANE LINE (4" 20 MIL)
VF	10 FT. YELLOW SKIP (4" 20 MIL)
VH	YELLOW SINGLE CENTER (4" 20 MIL)
VI	YELLOW DOUBLE CENTER (4" 20 MIL)
VK	3 FT. - 9 FT. WHITE MINI SKIP (6" 20 MIL)
VN	WHITE GORELINE (8" 20 MIL)
WD	3 FT. - 9 FT. WHITE MINISKIP (4" 30 MIL)
WE	WHITE SOLID LANE LINE (4" 30 MIL)
WI	YELLOW DOUBLE CENTER (4" 30 MIL)
THERMOPLASTIC SYMBOLS	
UA	LEFT TURN ARROW (90 MIL)
UB	RIGHT TURN ARROW (90 MIL)
UC	STRAIGHT ARROW (90 MIL)
UE	COMBO RIGHT / STRAIGHT ARROW (90 MIL)
UI	ALPHANUMERIC CHAR (90 MIL)

PAVEMENT MARKING DETAIL

I:\2024
 L:\egoc\Projects\60436\95-B-4654\900-Work\910-CAD\70-NCDD01-TIP\TrafficControl\TrafficControl\Current_files\B4654_PMP-04.dgn
 P:\Traffic\ncd\ref.son