
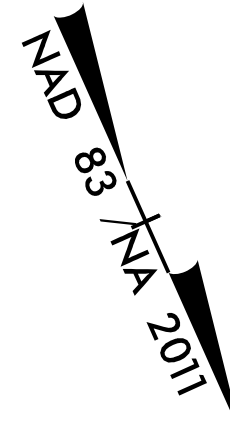


| | |
|--|---------------|
| PROJECT REFERENCE NO. | SHEET NO. |
| B-4654 | EC-II/CONST.7 |
| RW SHEET NO. | |
| Prepared in the Office of: AECOM NC FIRM LICENSE No F-0342 5438 Wade Park Boulevard, Suite 200 Raleigh, NC 27607 +1-919-461-0000 | |

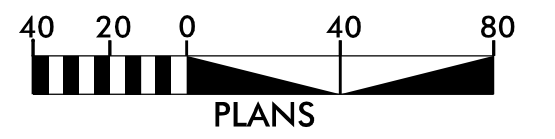



NOTE:
 UTILIZE TEMPORARY SEDIMENT BASIN OR SPECIAL STILLING BASIN(S) AS STILLING BASIN WHERE APPLICABLE.

MATCHLINE -Y1- STA. 31 + 05
 SEE SHEET EC-09

MATCHLINE -Y1- STA. 22 + 50
 SEE SHEET EC-09

MATCHLINE -RPB- STA. 12 + 00
 SEE SHEET EC-09

R:\Environ\on\104654\B4654_reu_ECpsht11.dgn 5/14/09

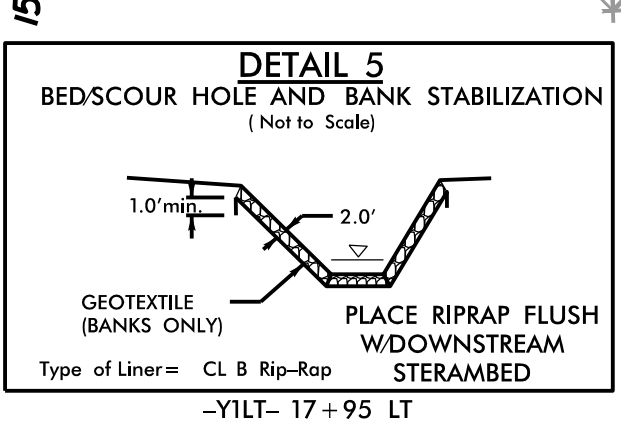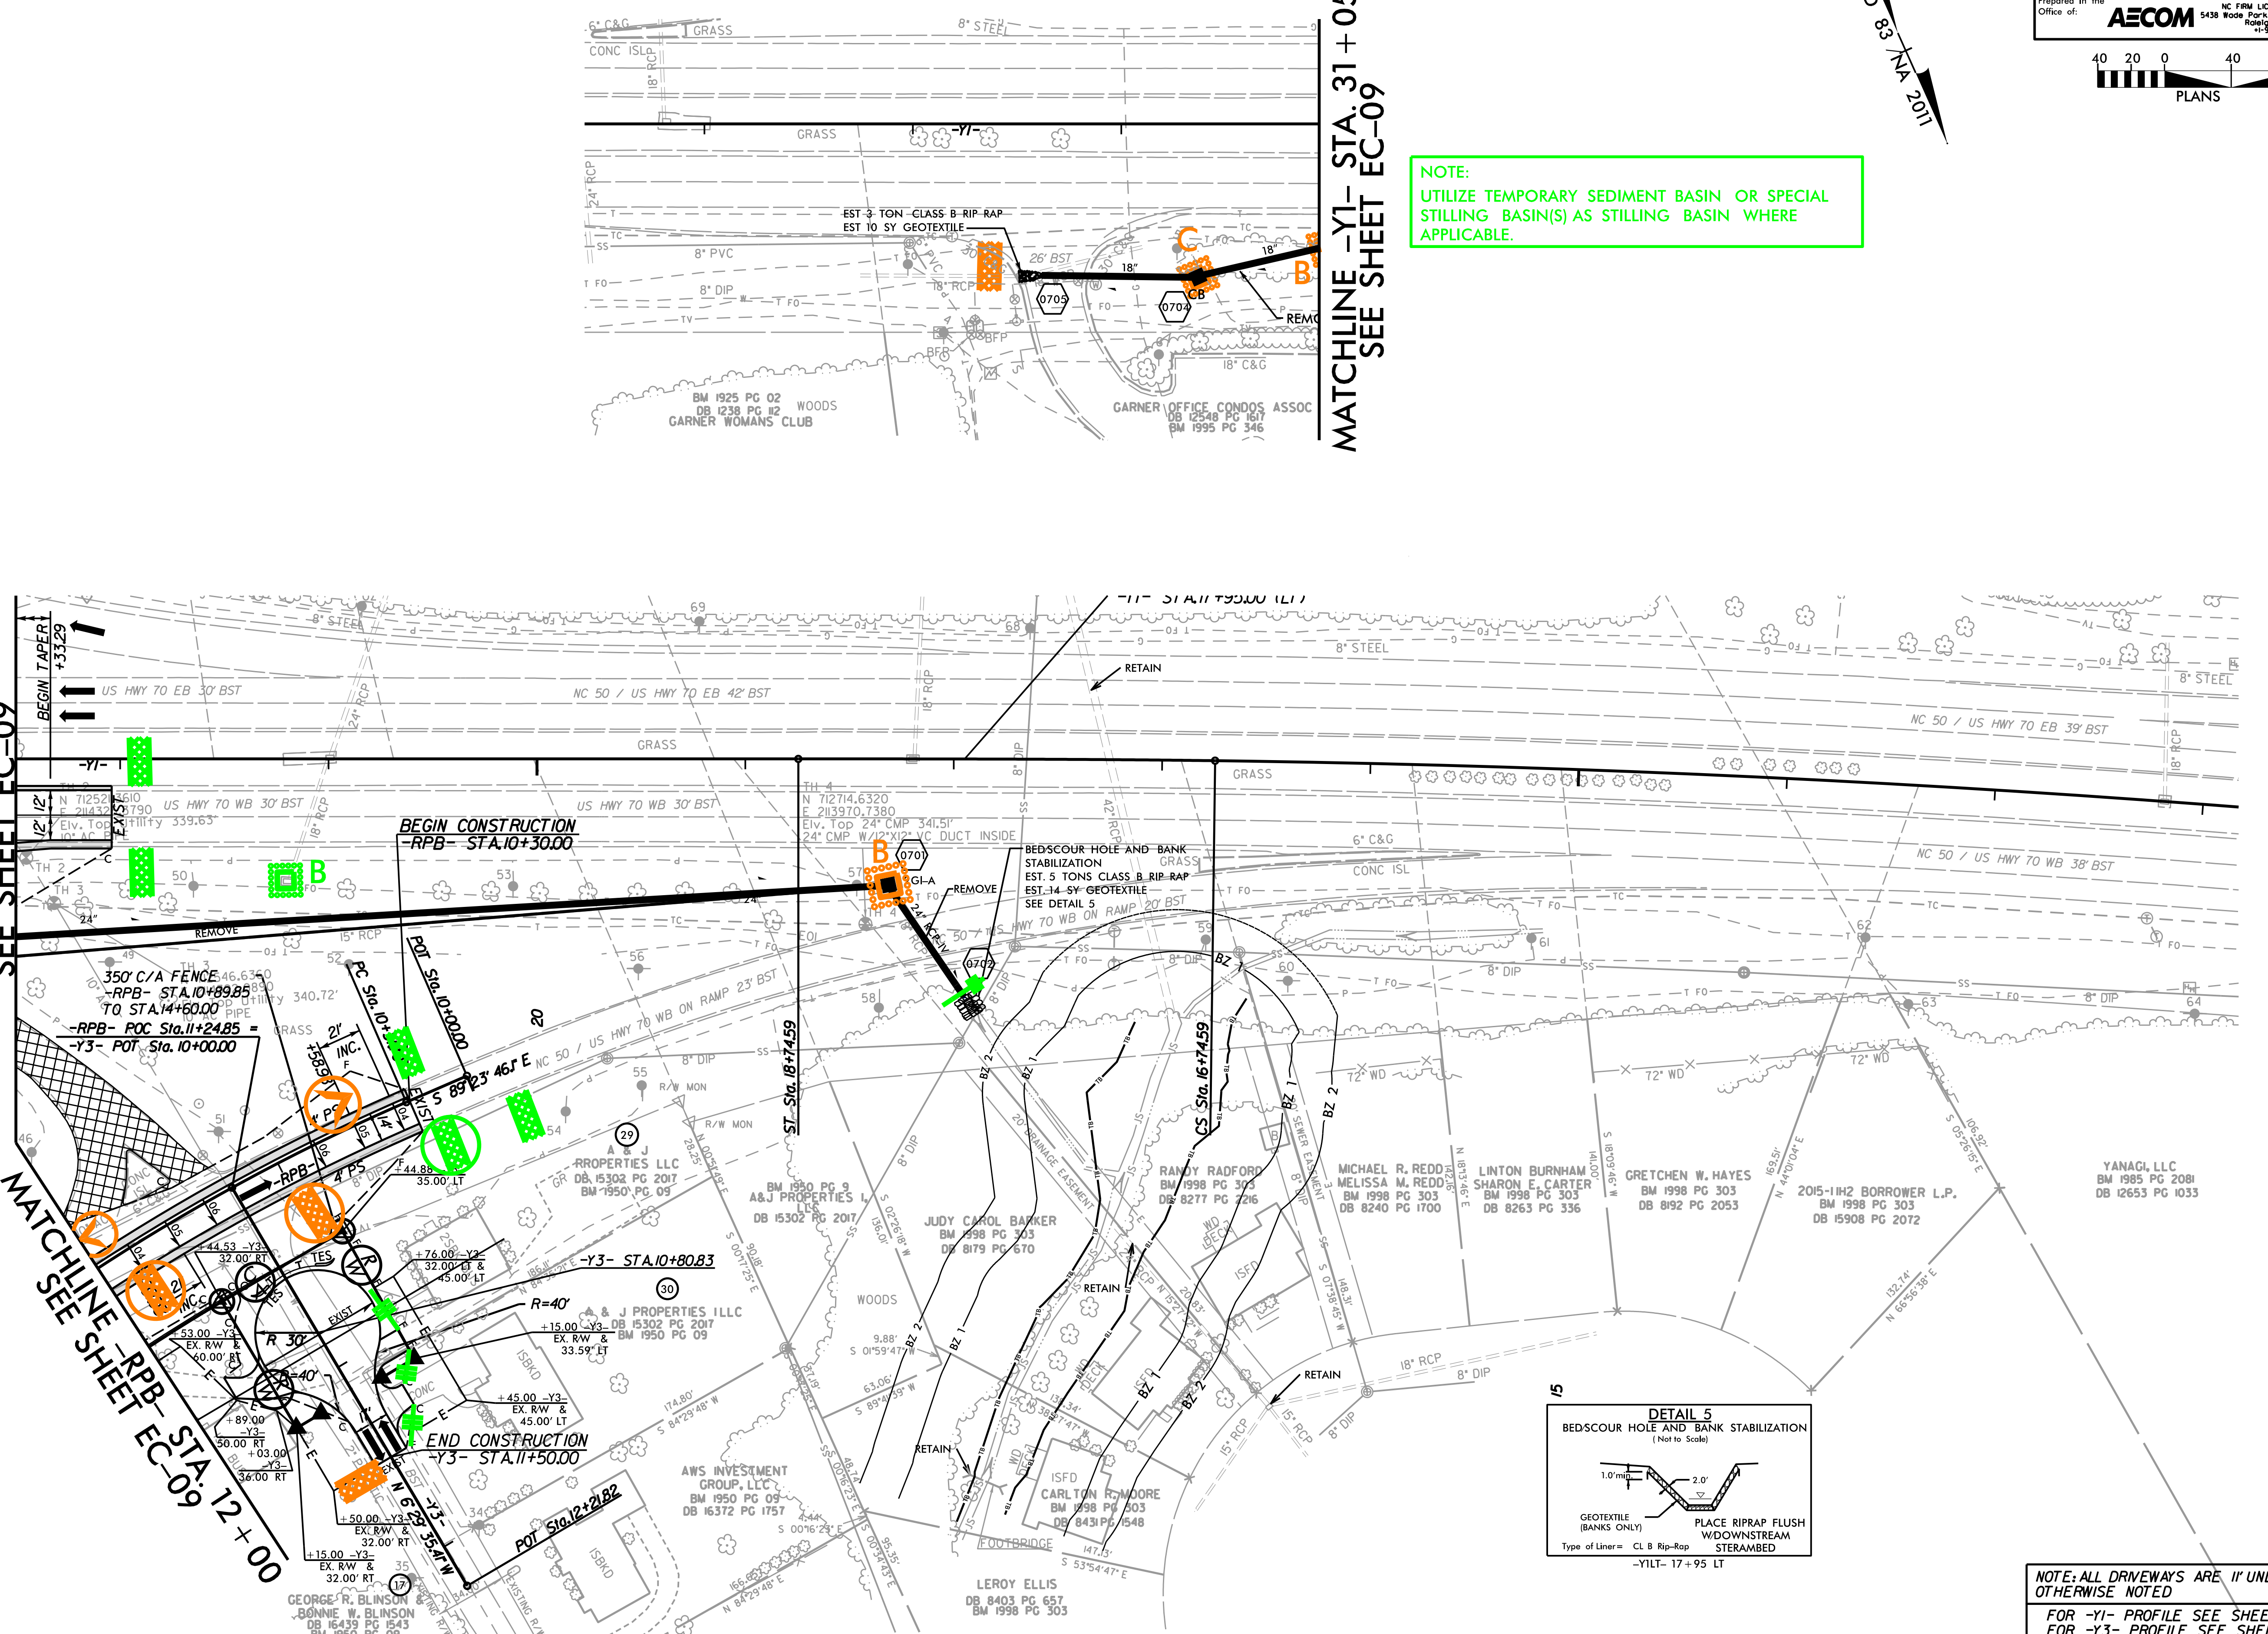

NOTE: ALL DRIVEWAYS ARE 11' UNLESS OTHERWISE NOTED
 FOR -Y1- PROFILE SEE SHEET 9
 FOR -Y3- PROFILE SEE SHEET 10