


APPROVED: _____
DATE: 1/11/2024

SEAL

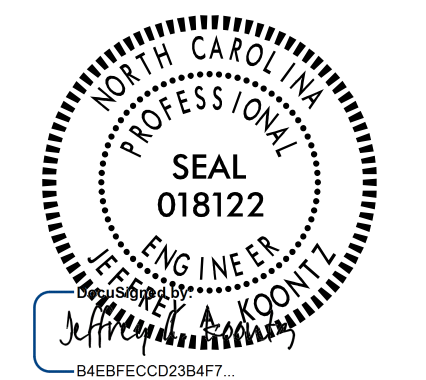

DOCUMENT NOT CONSIDERED FINAL
UNLESS ALL SIGNATURES COMPLETED

AECOM
NC FIRM LICENSE No: F-3042
5438 Wade Park Blvd., Ste 200
Raleigh, NC 27607
919.854.6200

SIGN NUMBER : 305
SIGN DETAIL
1:15

SIGN NUMBER	D1-2 (2 Dest - Arrows RR)
WIDTH x HGT.	4' -6' x 2' -6'
BORDER WIDTH	0.75"
CORNER RADIUS	2.25"
MOUNTING	Ground
BACKGROUND	TYPE: Reflective COLOR: Green
LEGEND/BORDER	TYPE: Reflective COLOR: White/White

SYMBOL	ROT	X	Y	WID	HT
AR_Type D	360	37.9	17.8	6	9
AR_Type D	270	39	4.7	6	9

Panel Stylguide.con.destination.ssi
Dimensions are inches, tenths Letter locations are panel edge to Lower Left Corner

LETTER POSITIONS (X)													LENGTH		SERIES/SIZE		
R	a	i	e	i	g	h											
6.1	10.8	15.3	17.2	21.6	23.5	28.3										25.8	6/4.5
C	l	a	y	t	o	n											D 2000
6.1	11.4	13.2	17.3	22	24.8	29.4										26.9	6/4.5
SIGN NUMBER: 305																	

SIGN NUMBER : 306
SIGN DETAIL
1:15

SIGN NUMBER	D1-1 (1 Dest - Arrow L or R)
WIDTH x HGT.	4' -5' x 1' -6'
BORDER WIDTH	0.75"
CORNER RADIUS	1.5"
MOUNTING	Ground
BACKGROUND	TYPE: Reflective COLOR: Green
LEGEND/BORDER	TYPE: Reflective COLOR: White/White

SYMBOL	ROT	X	Y	WID	HT
AR_Type D	90	6.1	6	6	9

Panel Stylguide.con.destination.ssi
Dimensions are inches, tenths Letter locations are panel edge to Lower Left Corner

LETTER POSITIONS (X)													LENGTH		SERIES/SIZE		
R	a	i	e	i	g	h											
21.1	25.8	30.3	32.3	36.6	38.6	43.4										25.8	6/4.5
SIGN NUMBER: 306																	

I:\2024
L:\Legacy\Projects\60436195-B-4654\900-Work\910-CAD\70-NC001_TIP\Traffic\TrafficControl\TCP\current_files\B4654_sign-04_inventory.dgn
patrick.mohr@son

TYPE "D" SIGNS