


**DOCUMENT NOT CONSIDERED FINAL
UNLESS ALL SIGNATURES COMPLETED**



NC FIRM LICENSE No: F-3042
5438 Wade Park Blvd., Ste 200
Raleigh, NC 27607
919.854.6200

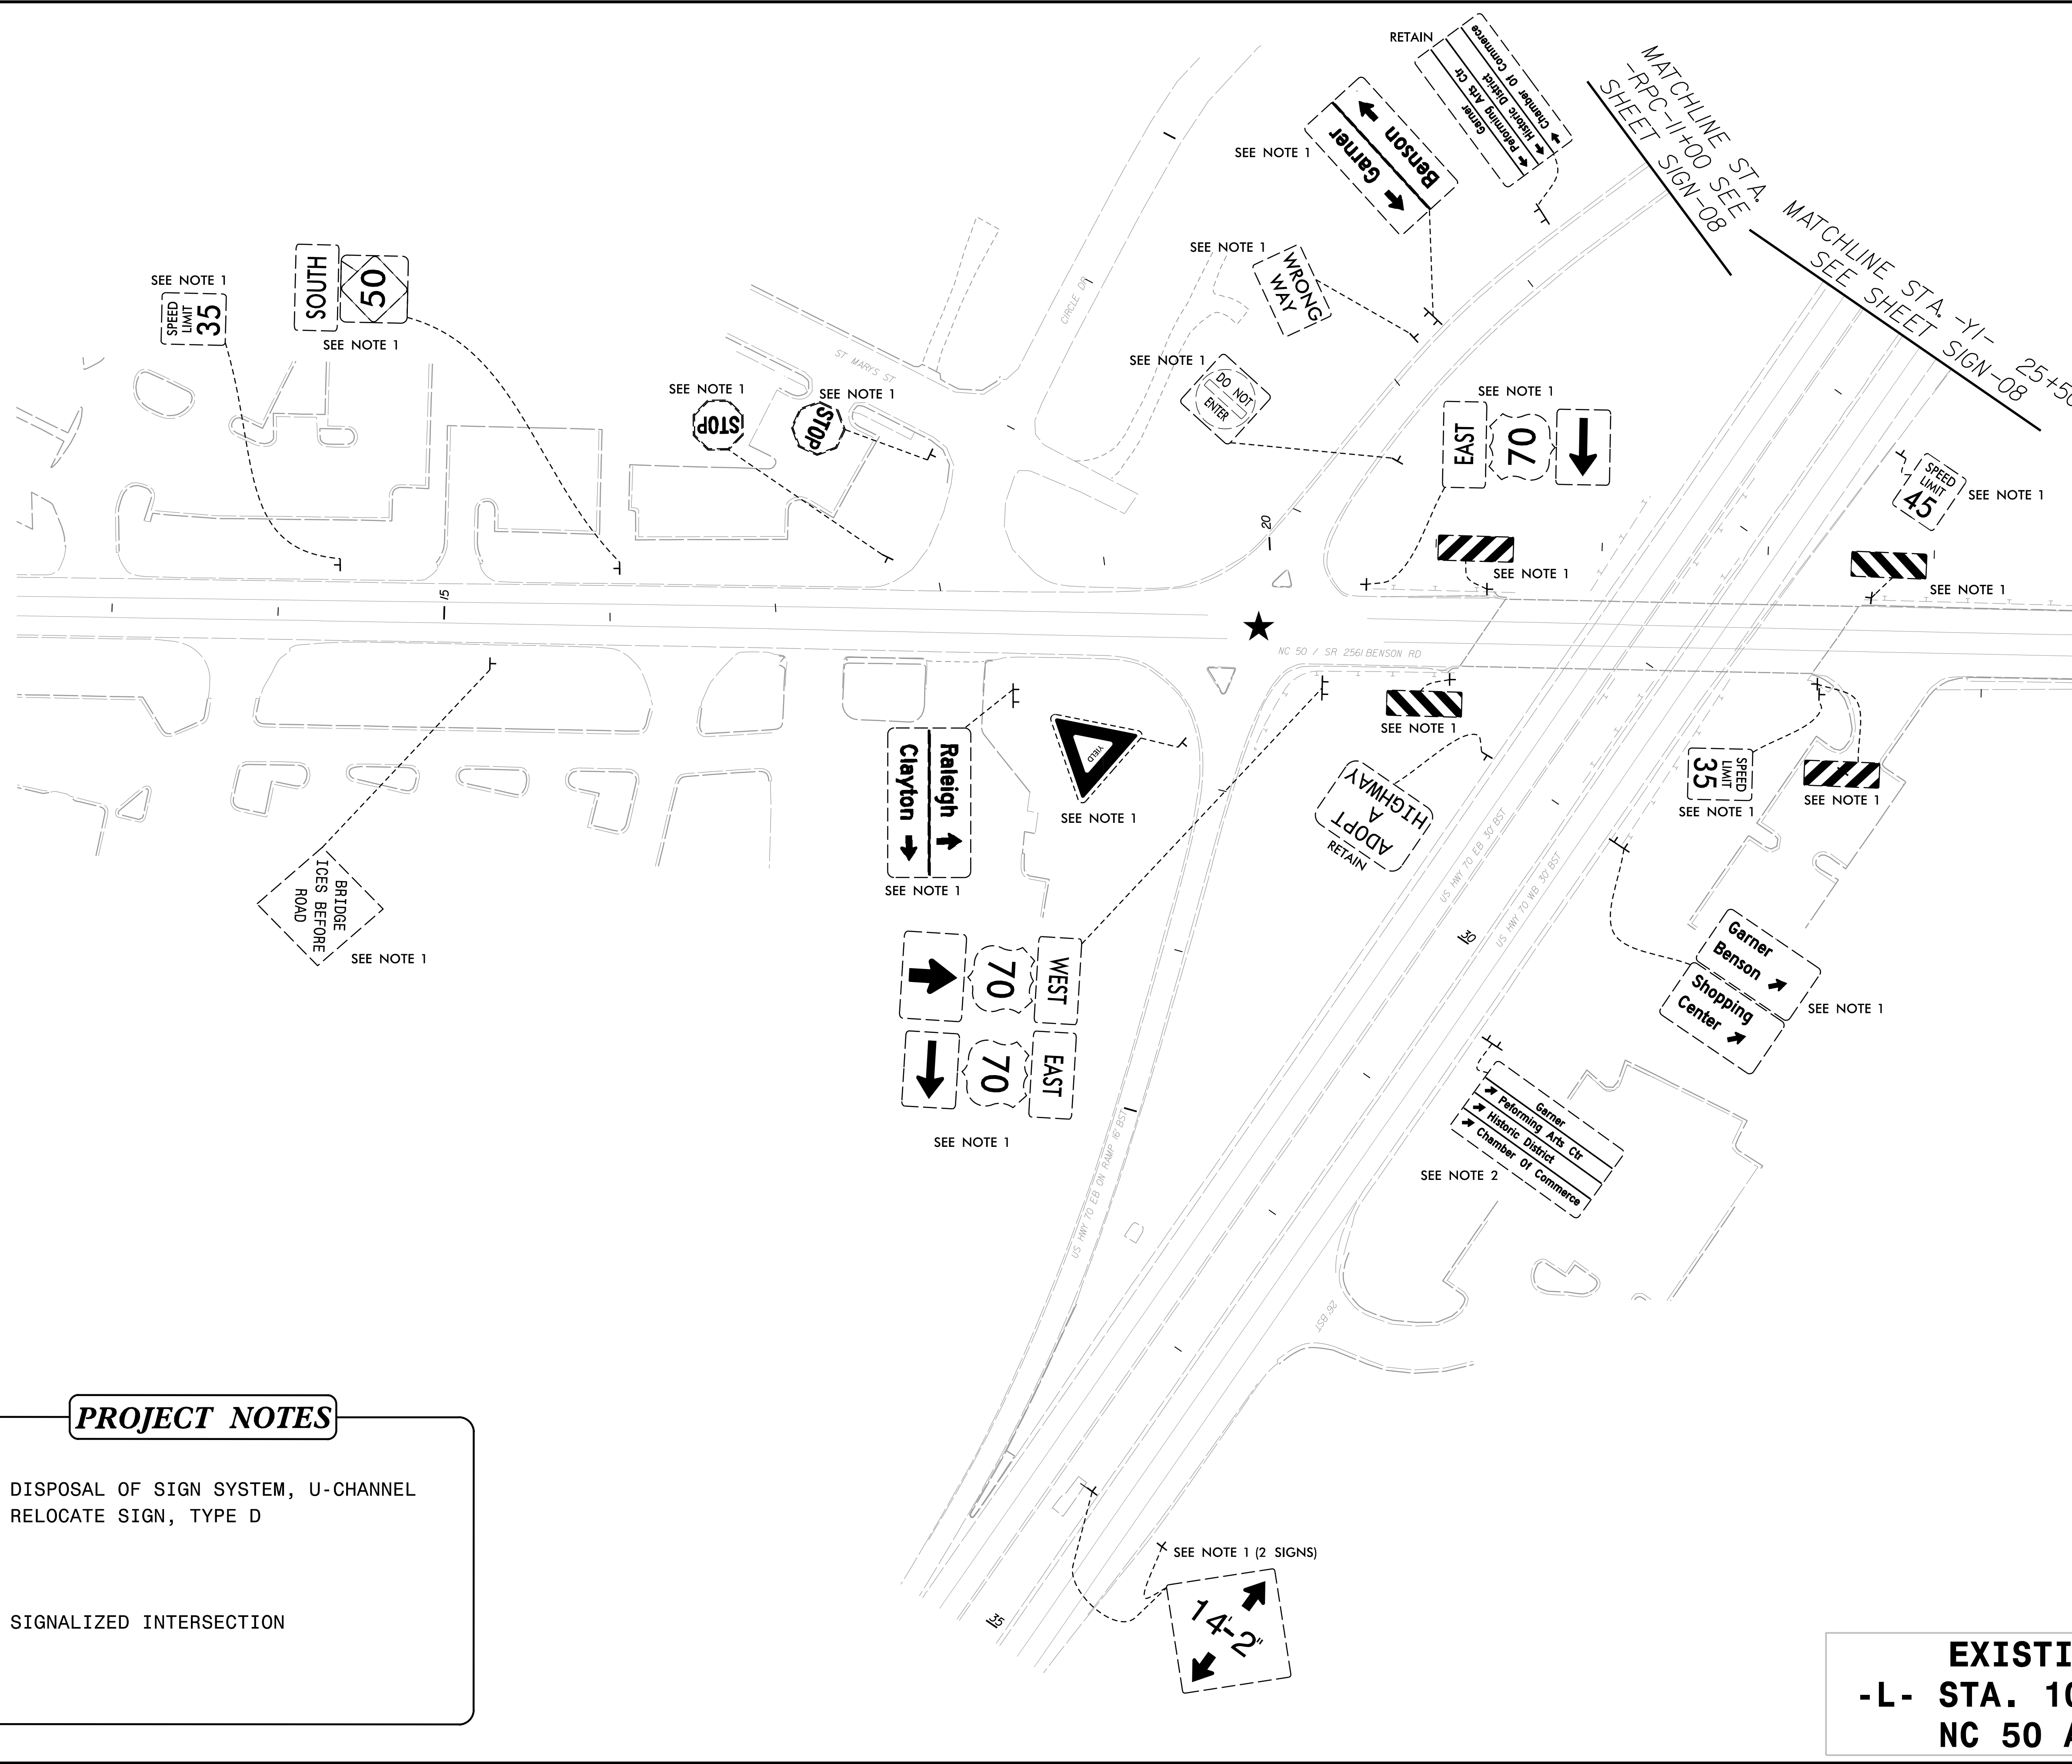

PROJECT NOTES

- 1. DISPOSAL OF SIGN SYSTEM, U-CHANNEL
- 2. RELOCATE SIGN, TYPE D

★ SIGNALIZED INTERSECTION

**EXISTING SIGNS
-L- STA. 10+00 TO 25+00
NC 50 AND US 70**

1/11/2024
 C:\projects\B-4654\300 - Work\310 - CAD\70 - NC001 - TPA\Traffic\TrafficControl\TPA\Movement - Files\B4654 - signs-06.dwg
 jpk@aec.com