



APPROVED: _____
DATE: 1/11/2024

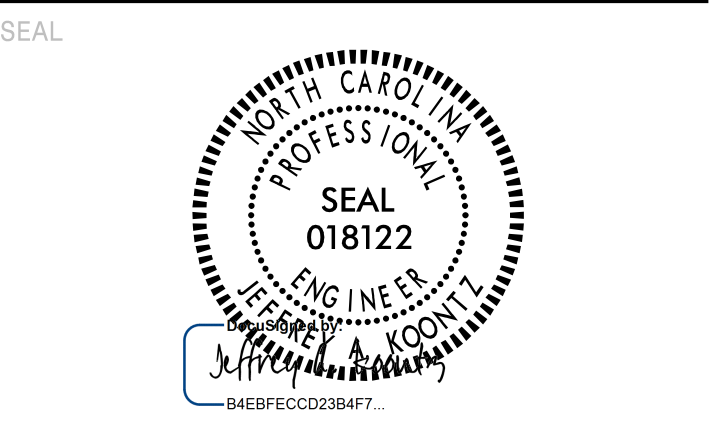

**DOCUMENT NOT CONSIDERED FINAL
UNLESS ALL SIGNATURES COMPLETED**



NC FIRM LICENSE No: F-3042
5438 Wade Park Blvd., Ste 200
Raleigh, NC 27607
919.854.6200

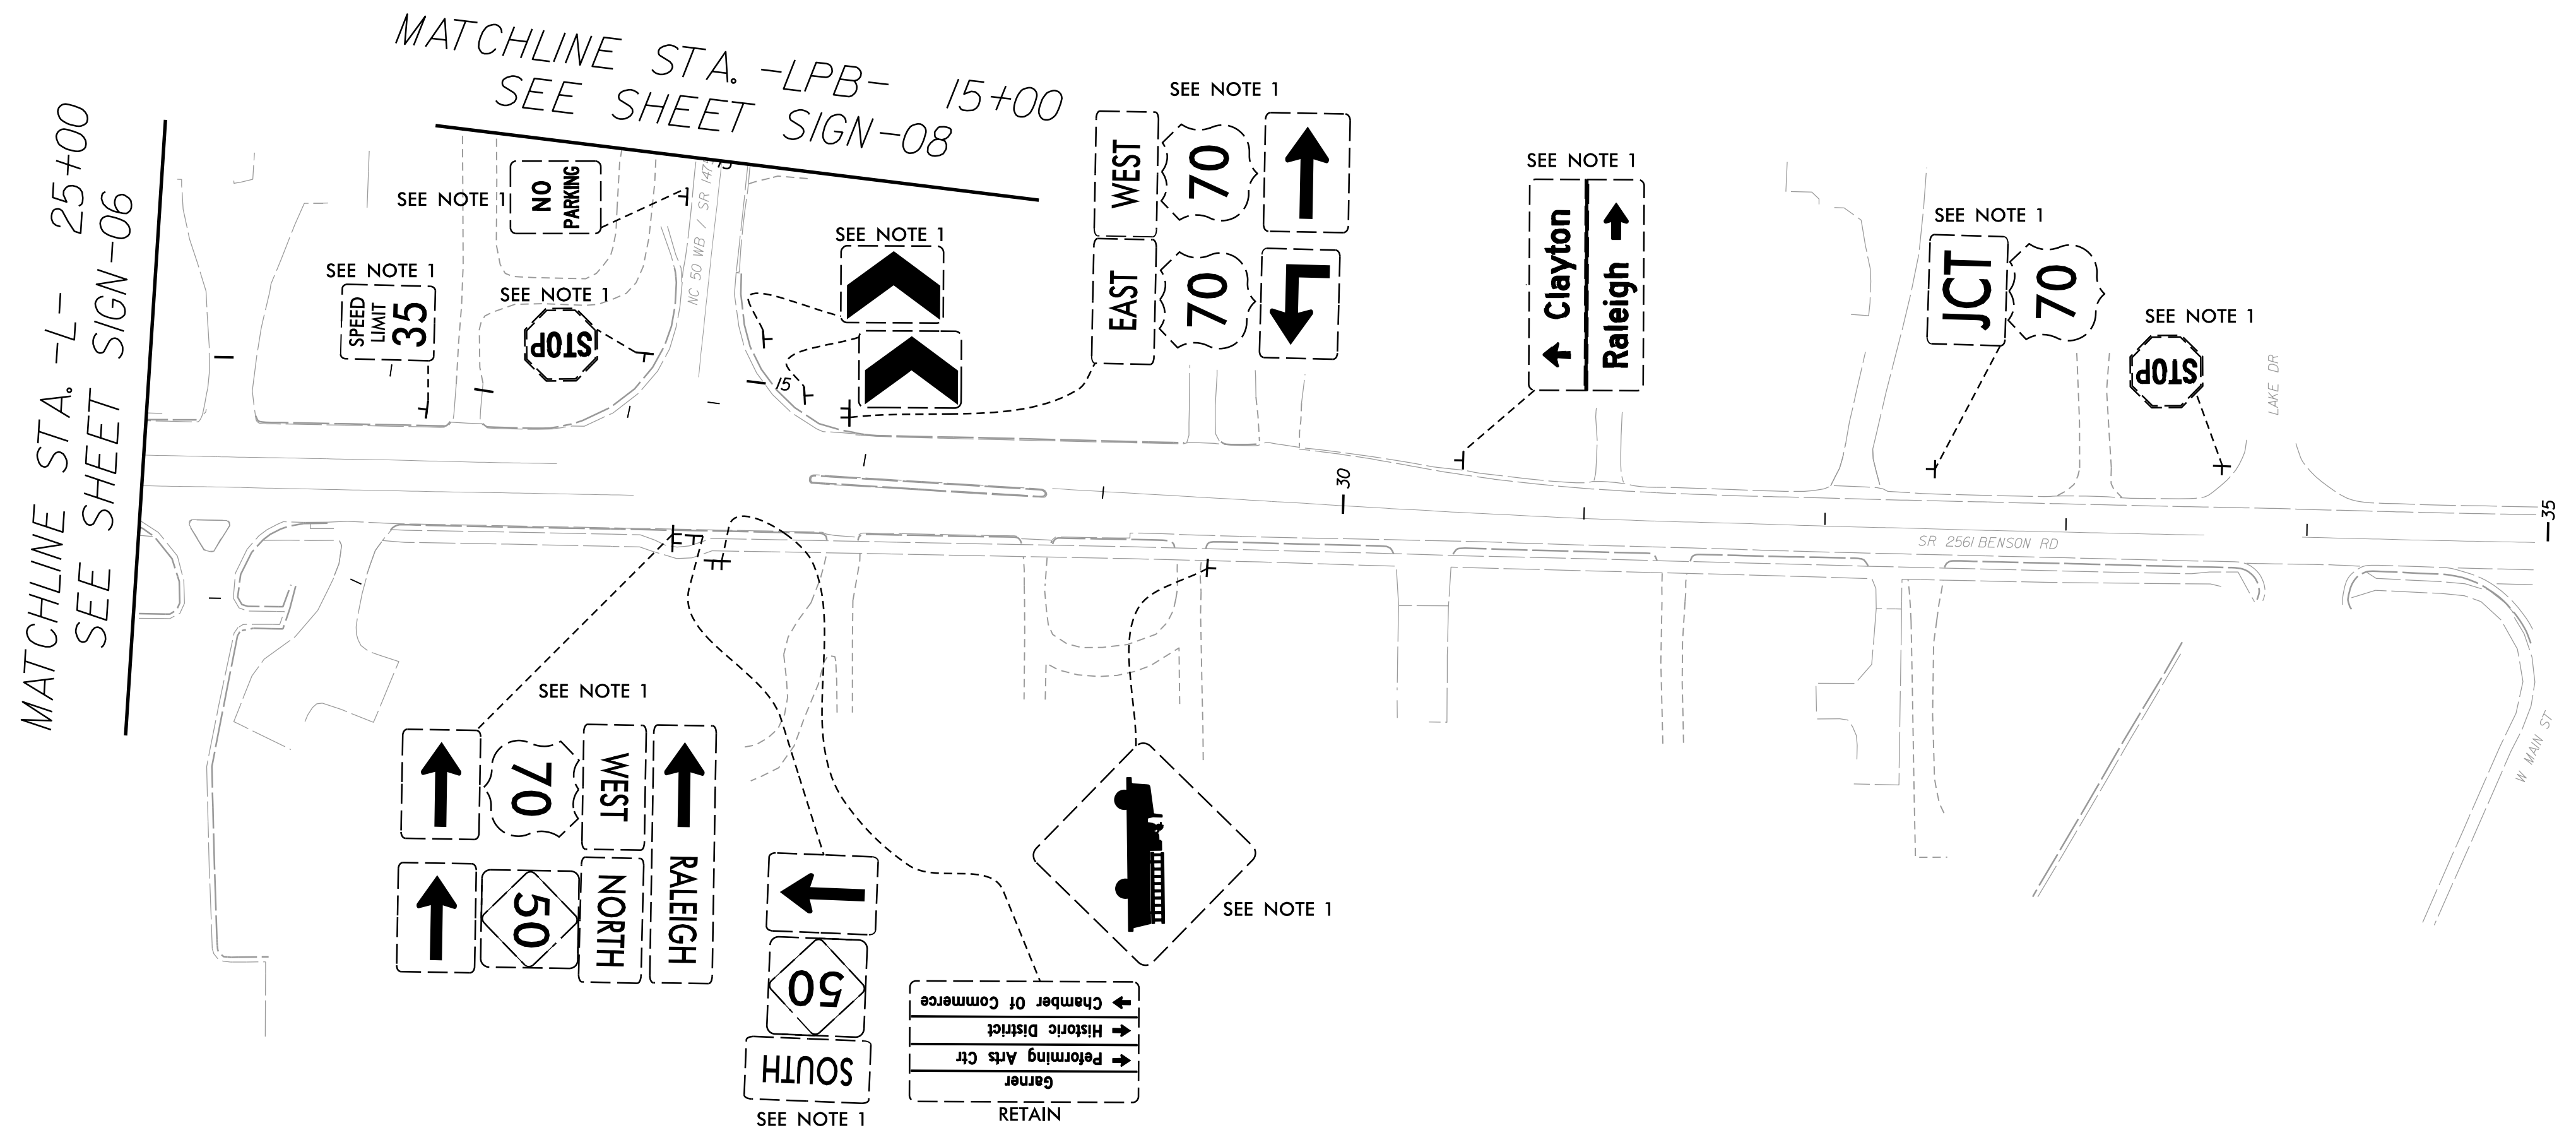

PROJECT NOTES

1. DISPOSAL OF SIGN SYSTEM, U-CHANNEL
2. RELOCATE SIGN, TYPE D

★ SIGNALIZED INTERSECTION

**EXISTING SIGNS
-L- STA. 25+00 TO 35+00
NC 50**

1/11/2024
 C:\projects\5046195-B-4654\300-Work\510-CAD\70-NC001-TPA-Traffic-Treat-Fac-Control\TPA\Workset_files\B4654_sigs-07.dgn
 p:\orick\mpther-son