



APPROVED: _____
 DATE: 1/11/2024

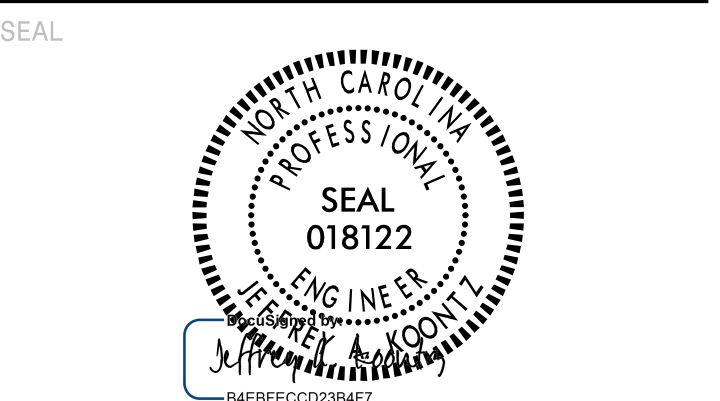

**DOCUMENT NOT CONSIDERED FINAL
 UNLESS ALL SIGNATURES COMPLETED**



NC FIRM LICENSE No: F-3042
 5438 Wade Park Blvd., Ste 200
 Raleigh, NC 27607
 919.854.6200

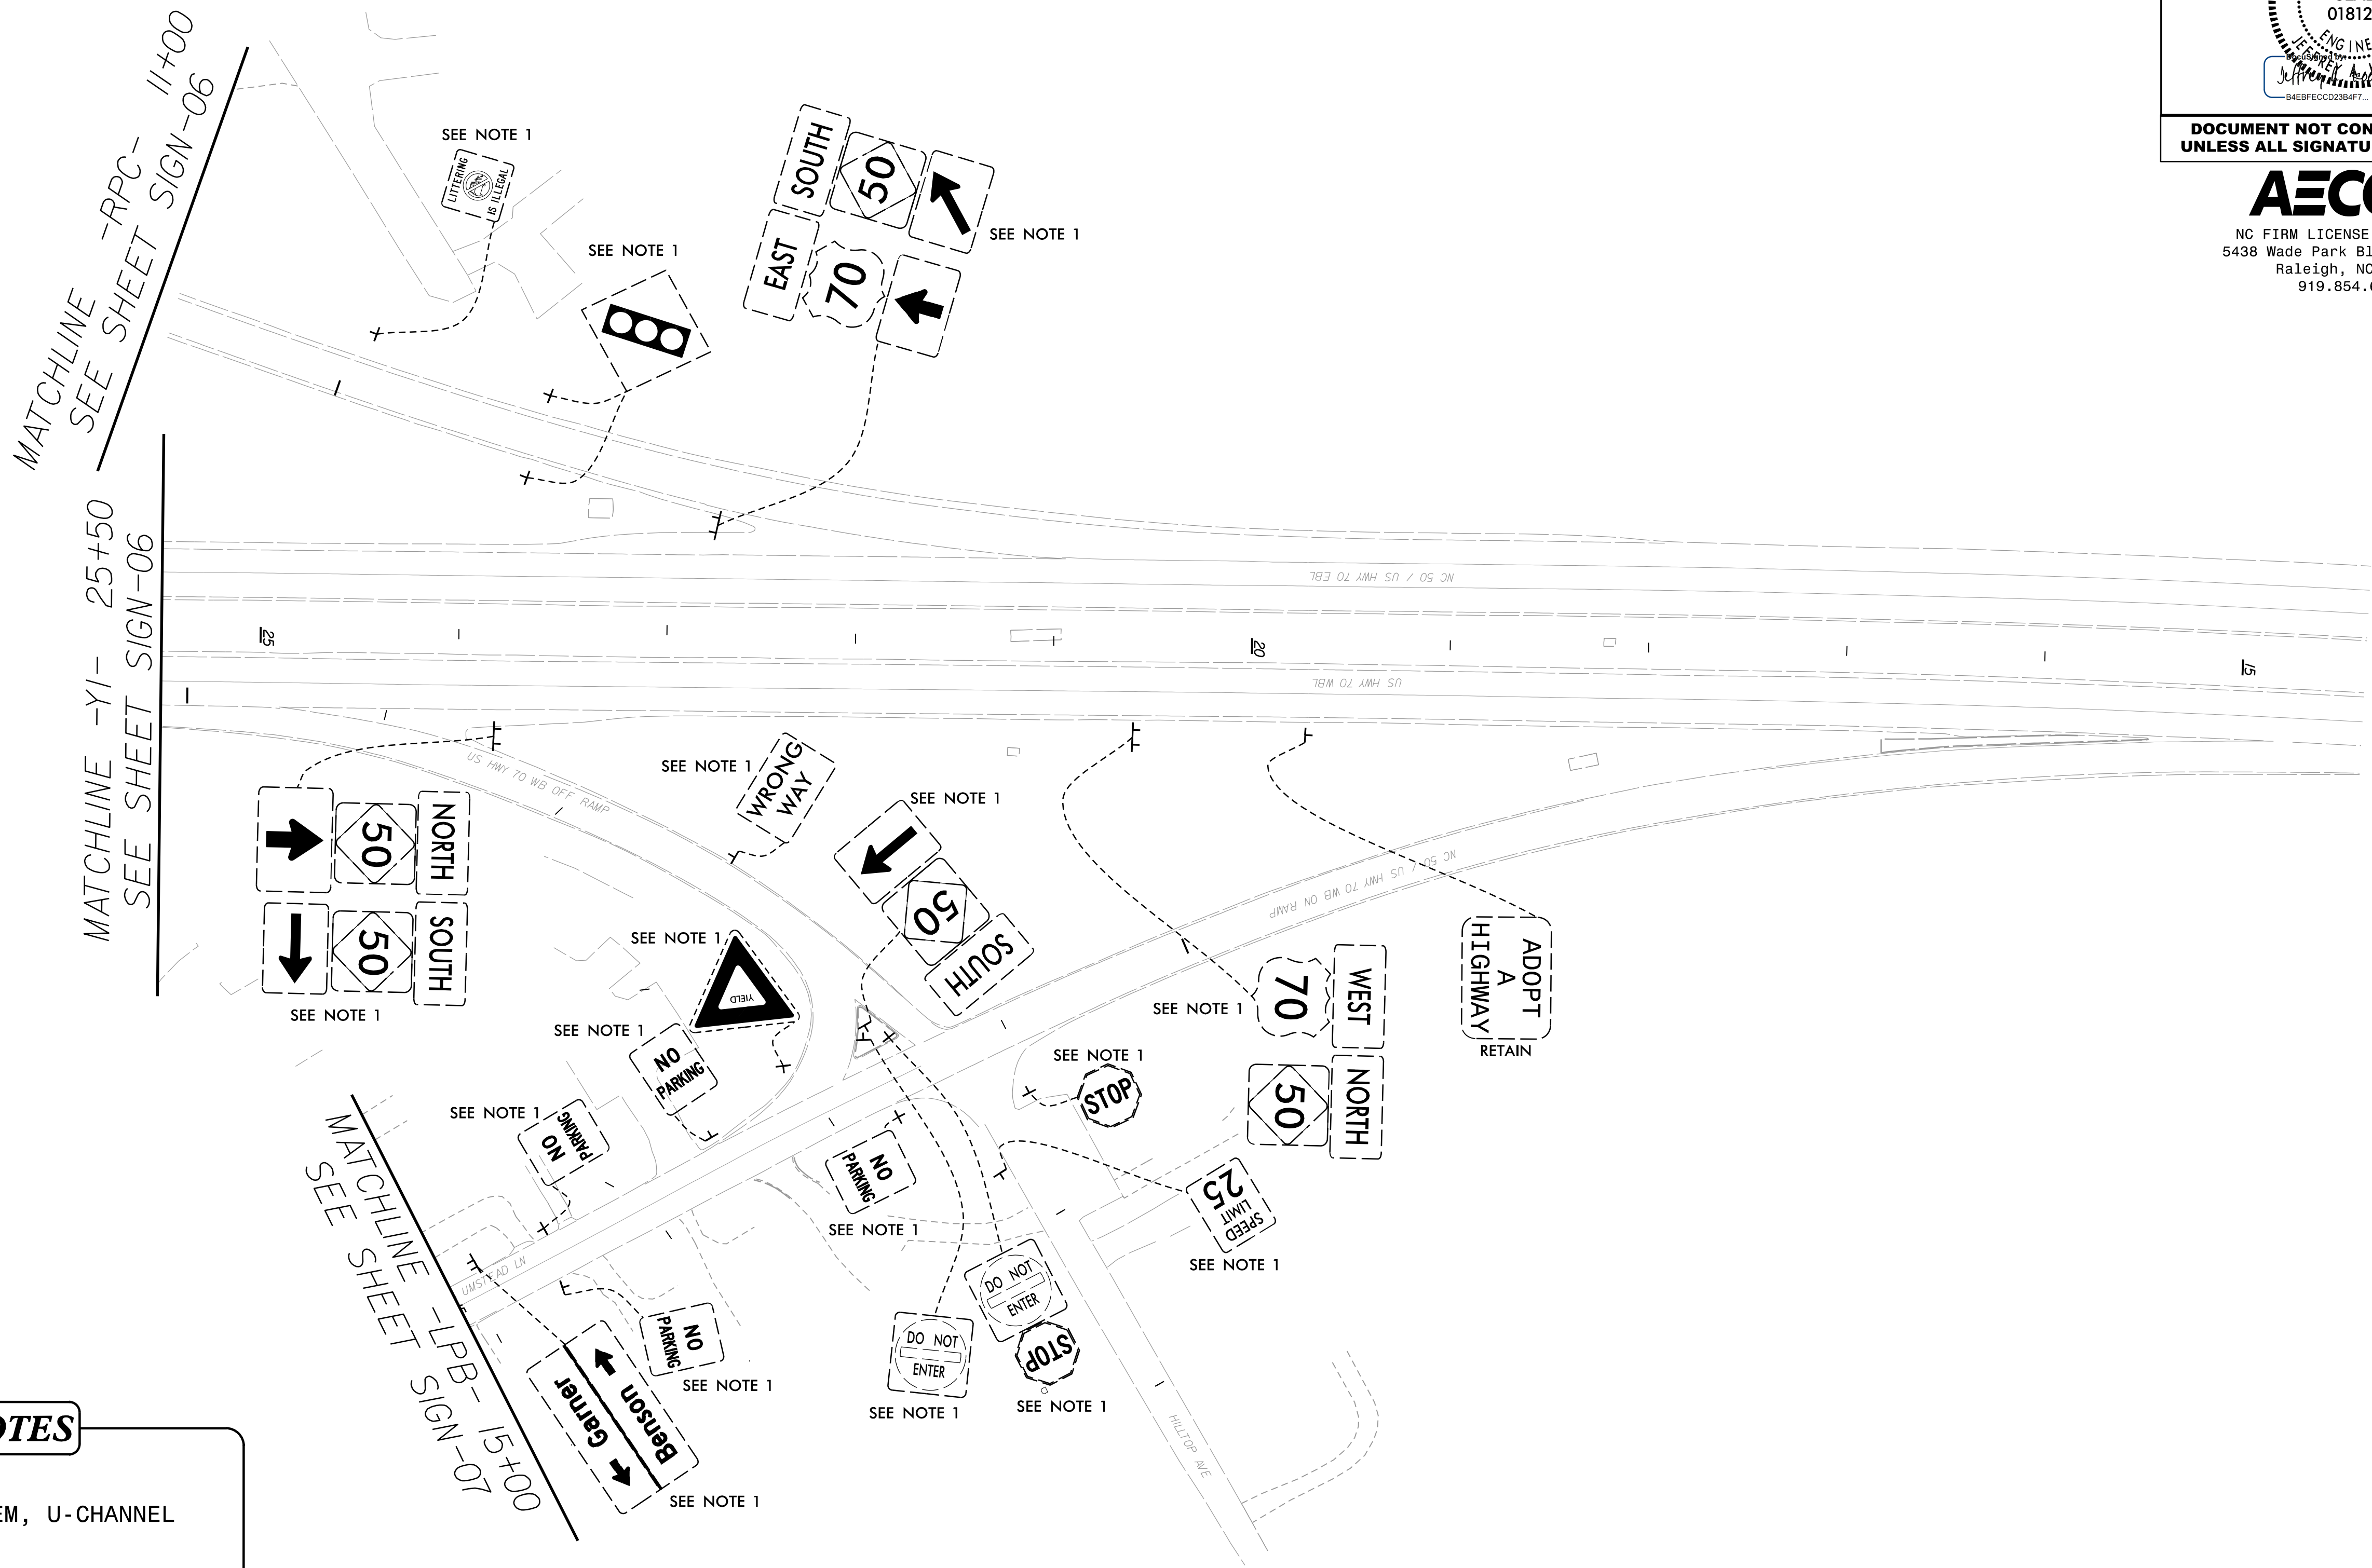

PROJECT NOTES

1. DISPOSAL OF SIGN SYSTEM, U-CHANNEL
2. RELOCATE SIGN, TYPE D

★ SIGNALIZED INTERSECTION

**EXISTING SIGNS
 -Y1- 15+00 TO 25+50
 US 70**

1/11/2024
 C:\projects\B-4654\08-SIGN-08.dgn
 J:\p\10\m\p\10-son