



APPROVED: \_\_\_\_\_  
DATE: 1/11/2024

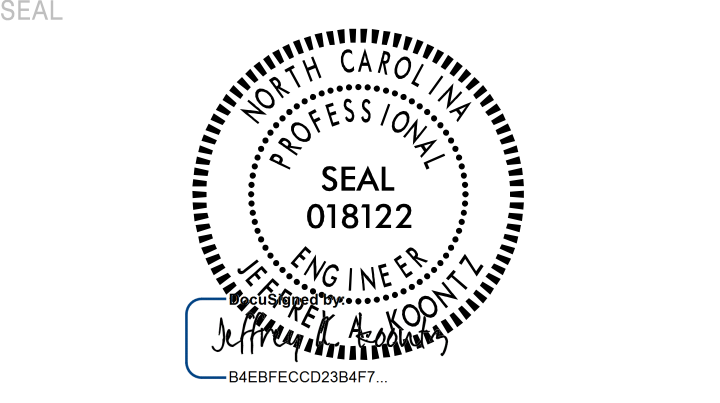

**DOCUMENT NOT CONSIDERED FINAL  
UNLESS ALL SIGNATURES COMPLETED**



NC FIRM LICENSE No: F-3042  
5438 Wade Park Blvd., Ste 200  
Raleigh, NC 27607  
919.854.6200

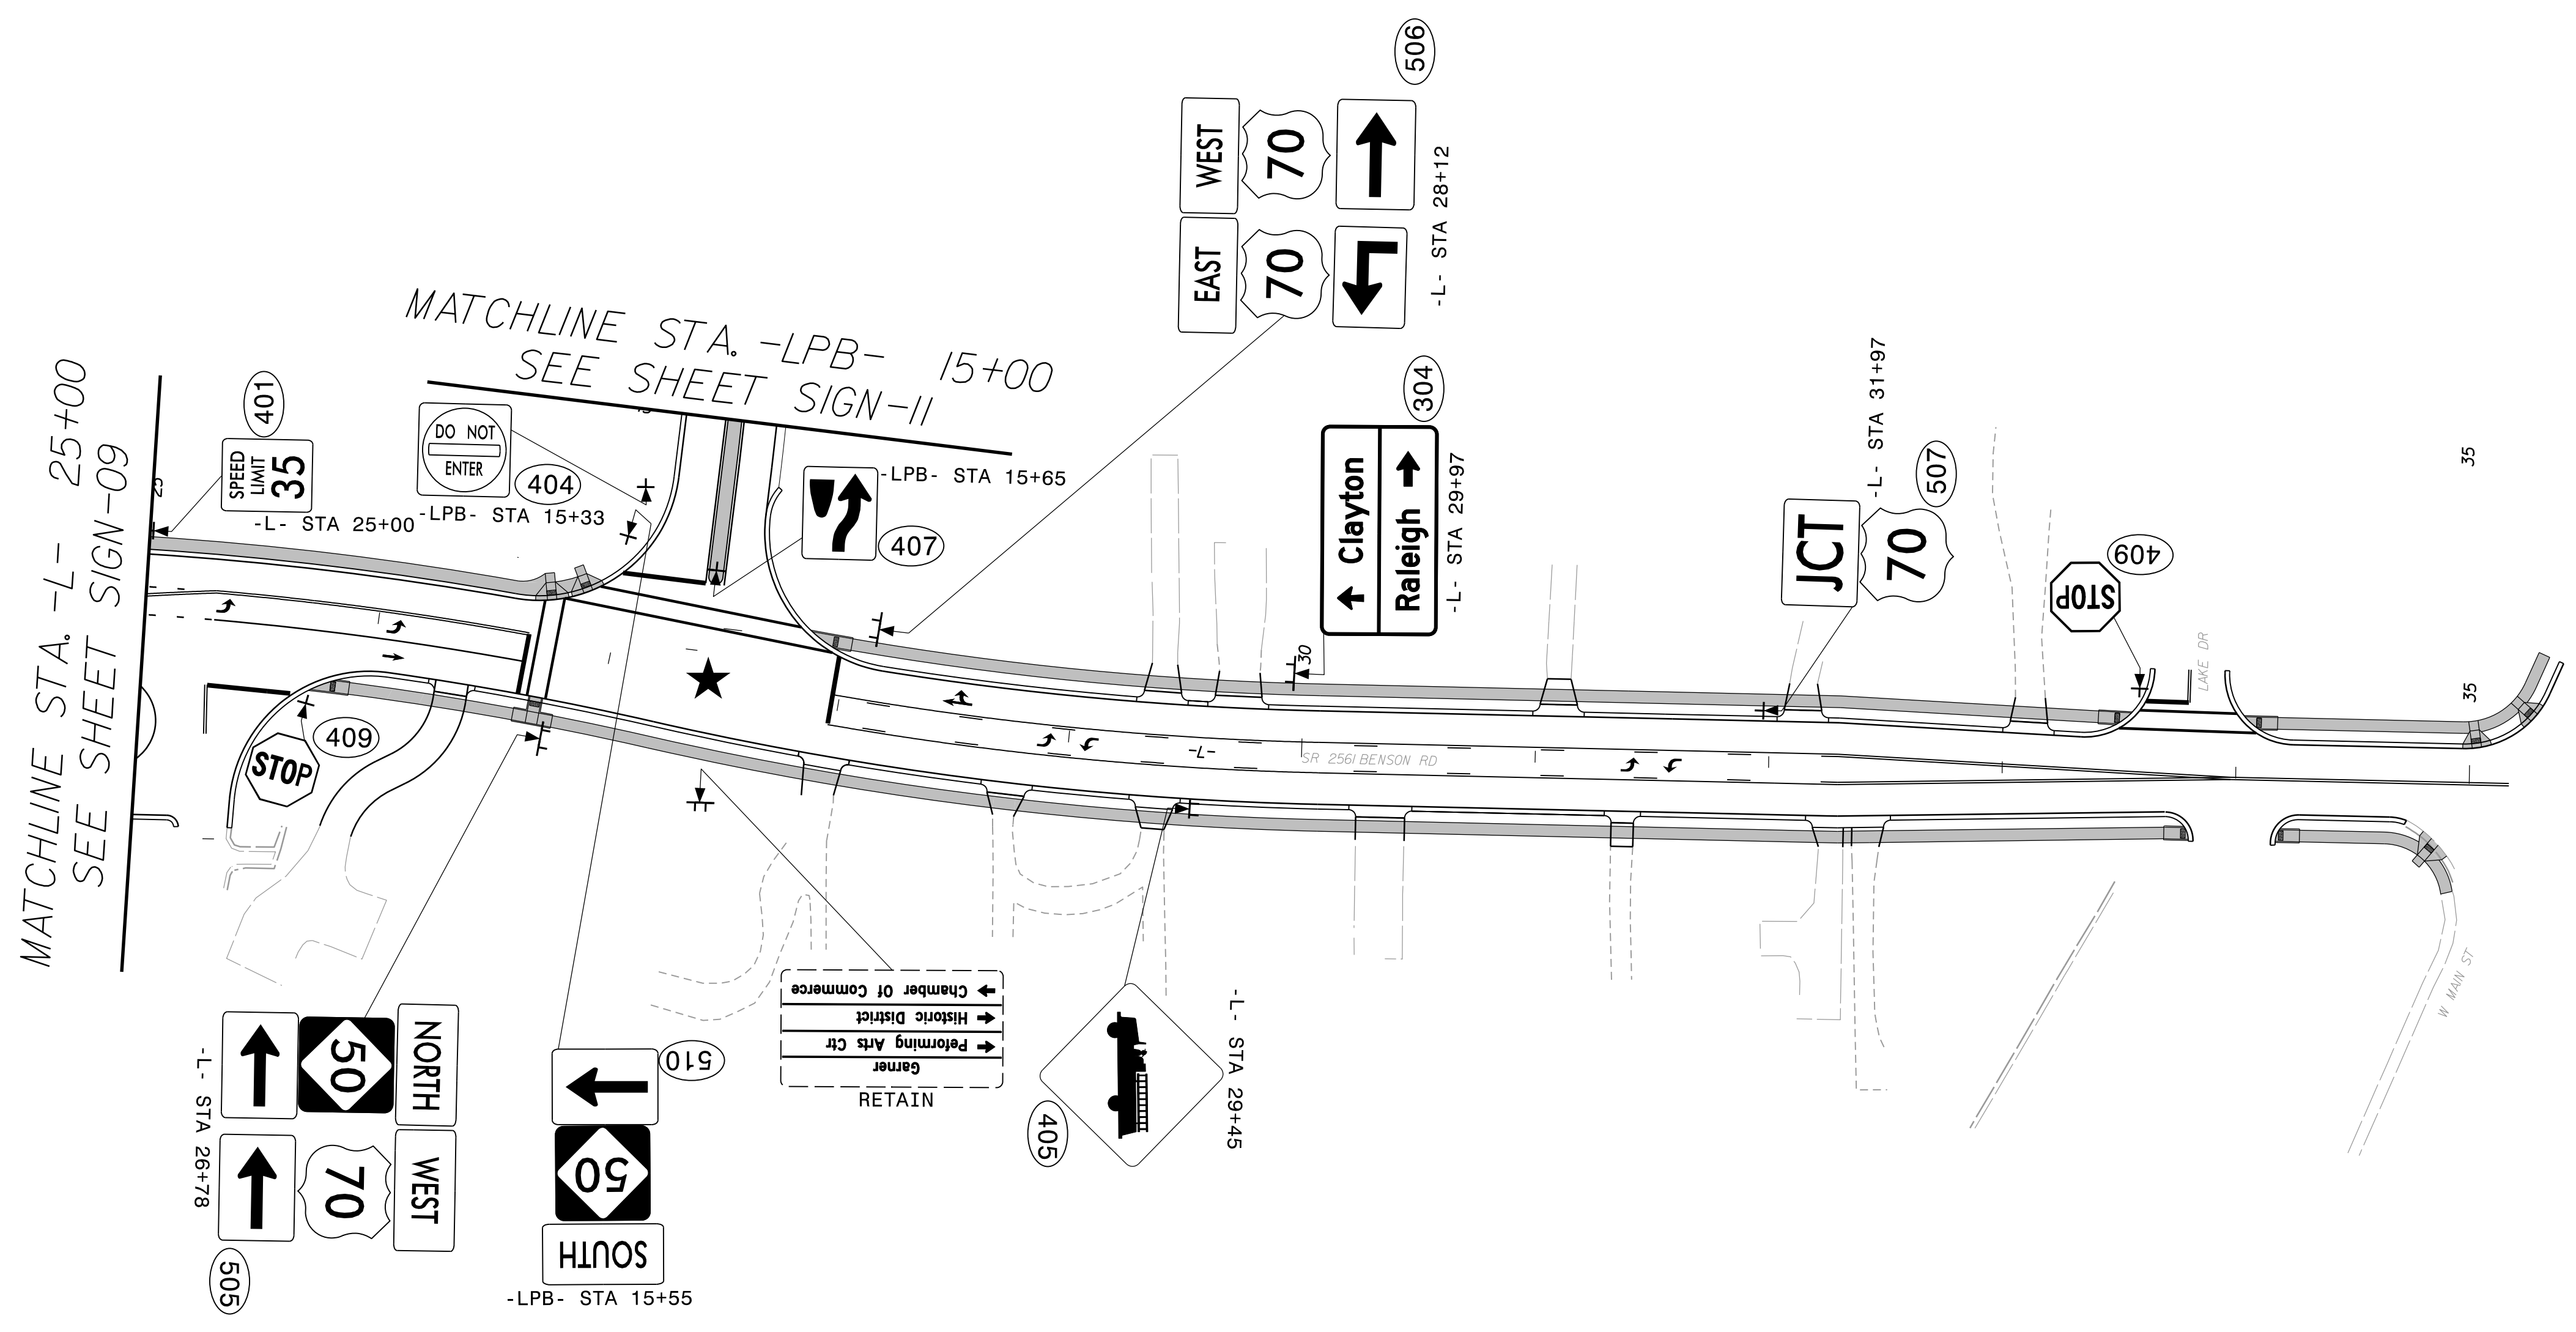

**PROJECT NOTES**

★ SIGNALIZED INTERSECTION

**PROPOSED SIGNS  
-L- STA. 25+00 TO 35+00  
NC 50**

1/11/2024  
 C:\Users\jmcpherson\Documents\Projects\B-4654\3000\Work\510\_CAD\70\_NC001\_TIP\Traffic\SR 2561 Benson Rd\SR 2561 Benson Rd - 10.dgn  
 jmcpherson