



APPROVED: _____
 DATE: 1/11/2024

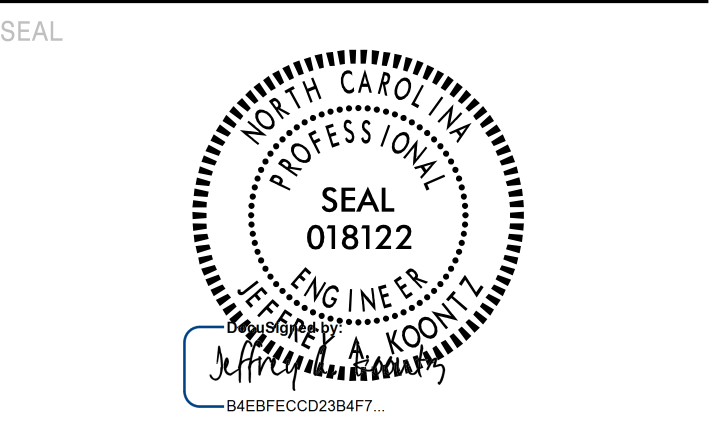

**DOCUMENT NOT CONSIDERED FINAL
 UNLESS ALL SIGNATURES COMPLETED**



NC FIRM LICENSE No: F-3042
 5438 Wade Park Blvd., Ste 200
 Raleigh, NC 27607
 919.854.6200

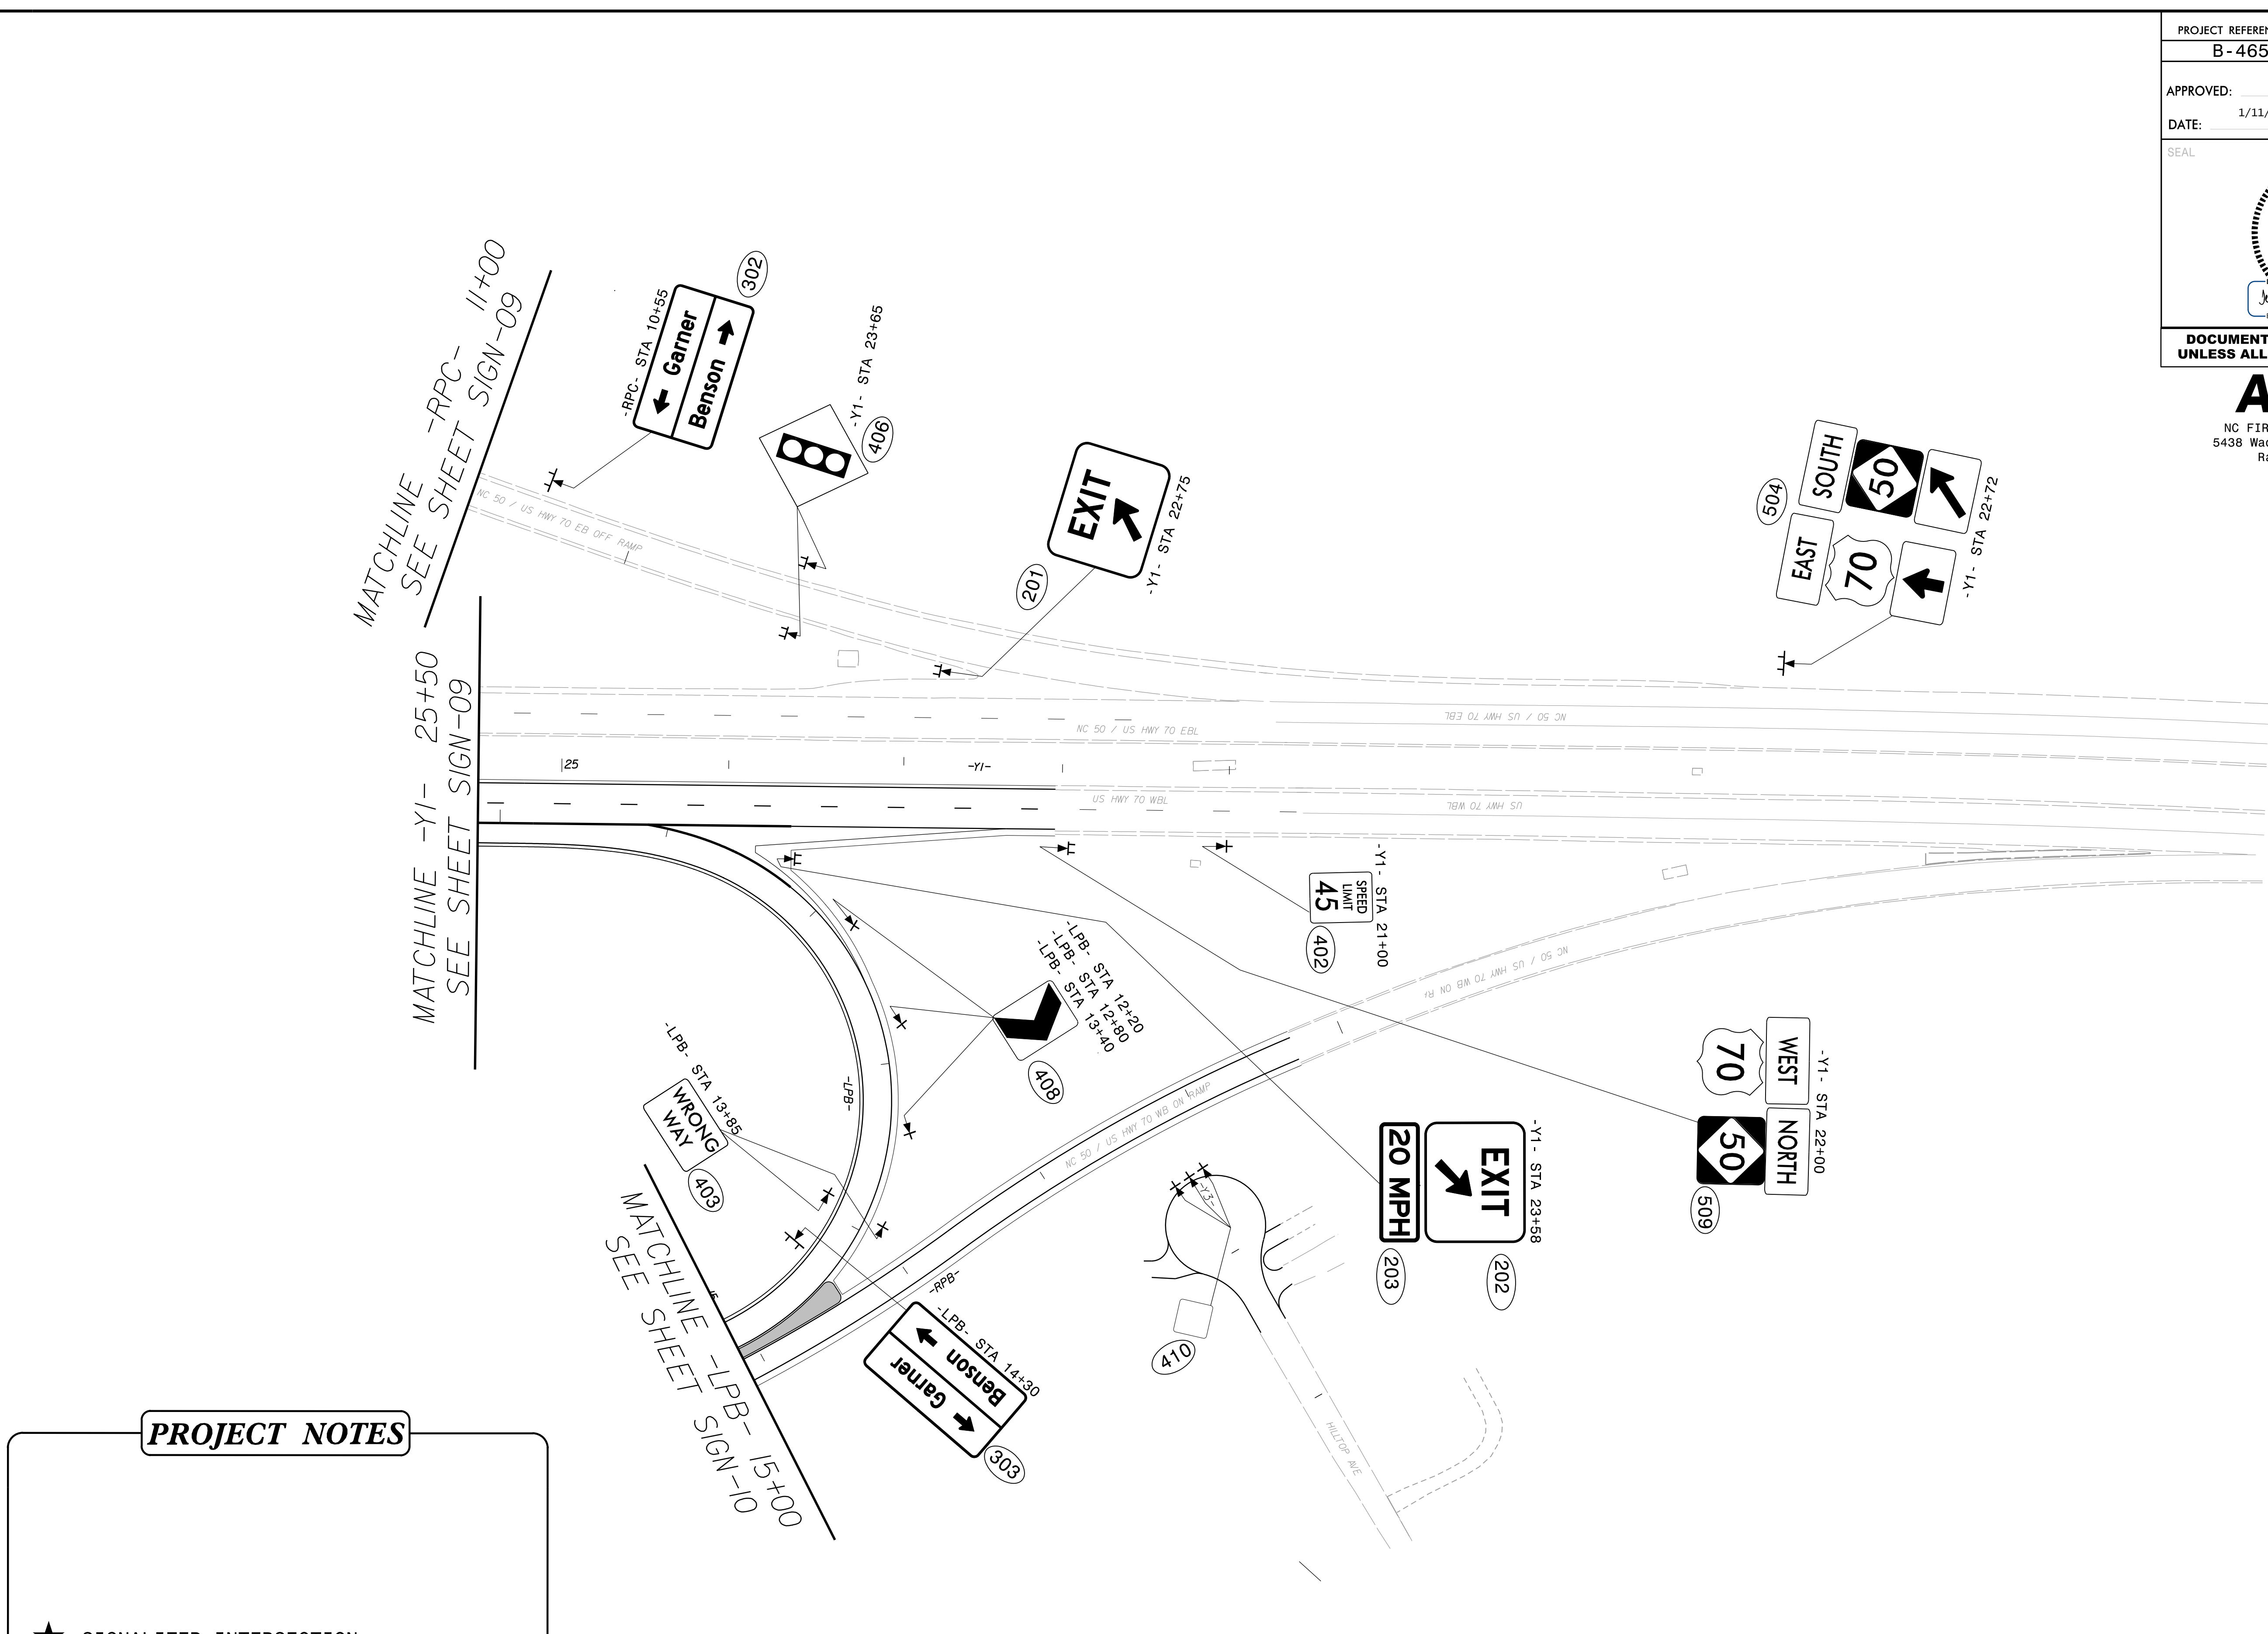

PROJECT NOTES

★ SIGNALIZED INTERSECTION

**PROPOSED SIGNS
 -Y1- STA. 15+00 TO 25+50
 US 70**

1/11/2024
 C:\projects\B-4654\09-B-4654-09-10-00\70_MCDOT_TIP\Traffic\Control\TPD\Document\Files\B4654_sign-11.dgn
 jpm@rickmcpherson.com