


TIP PROJECT: B-4654

CONTRACT: C204410




STATE OF NORTH CAROLINA
DIVISION OF HIGHWAYS

T.I.P. NO.	SHEET NO.
B-4654	UC-1

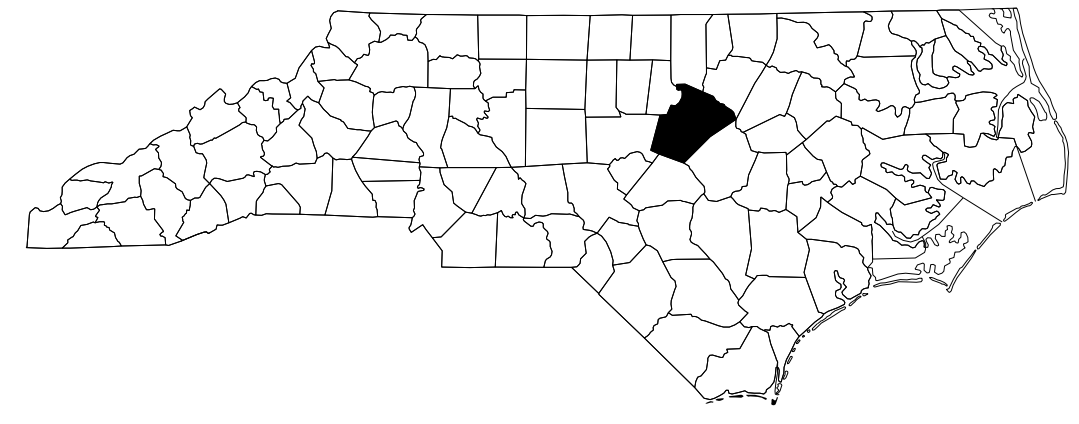


UTILITY CONSTRUCTION PLANS WAKE COUNTY

LOCATION: REPLACE BRIDGE 910069 OVER US 70 ON NC 50 (BENSON ROAD)
TYPE OF WORK: WATER AND SEWER RELOCATIONS

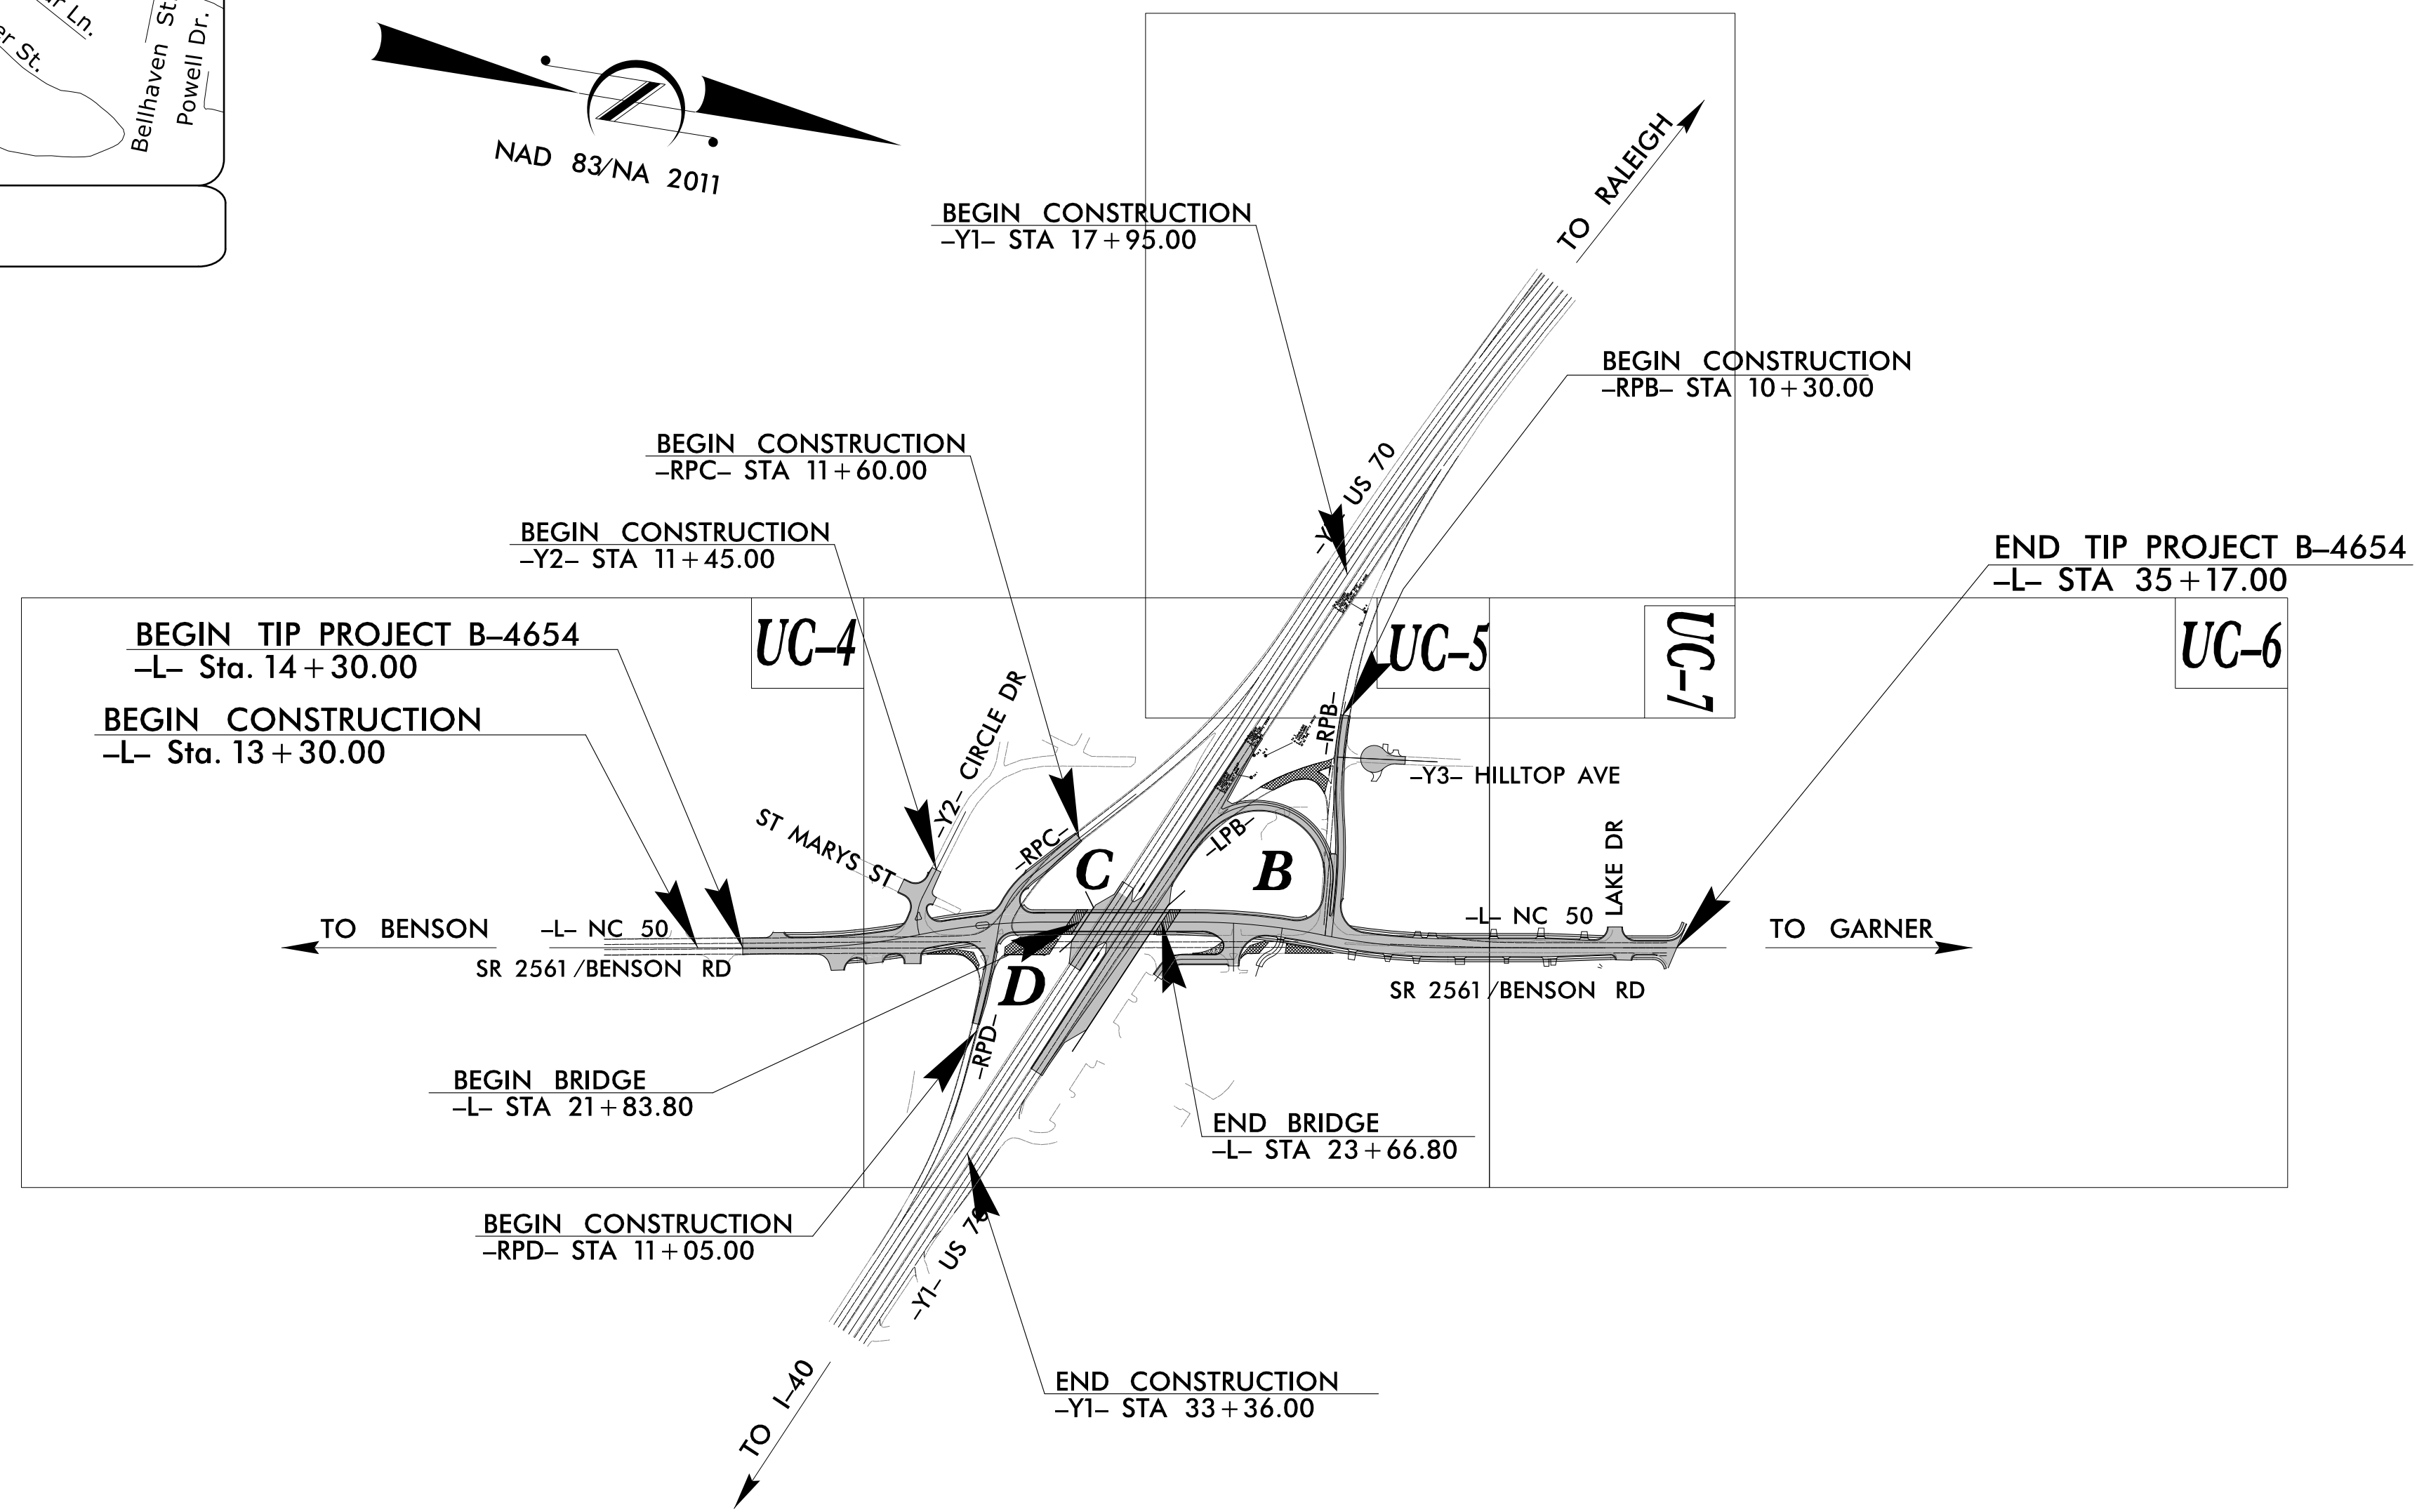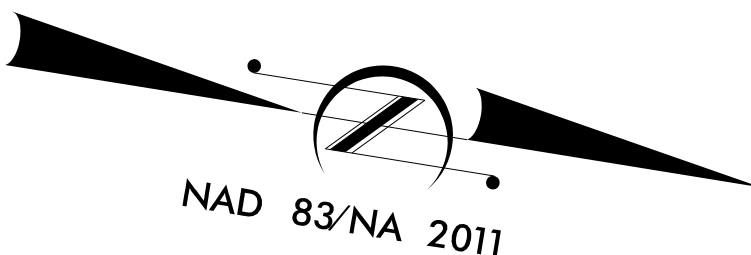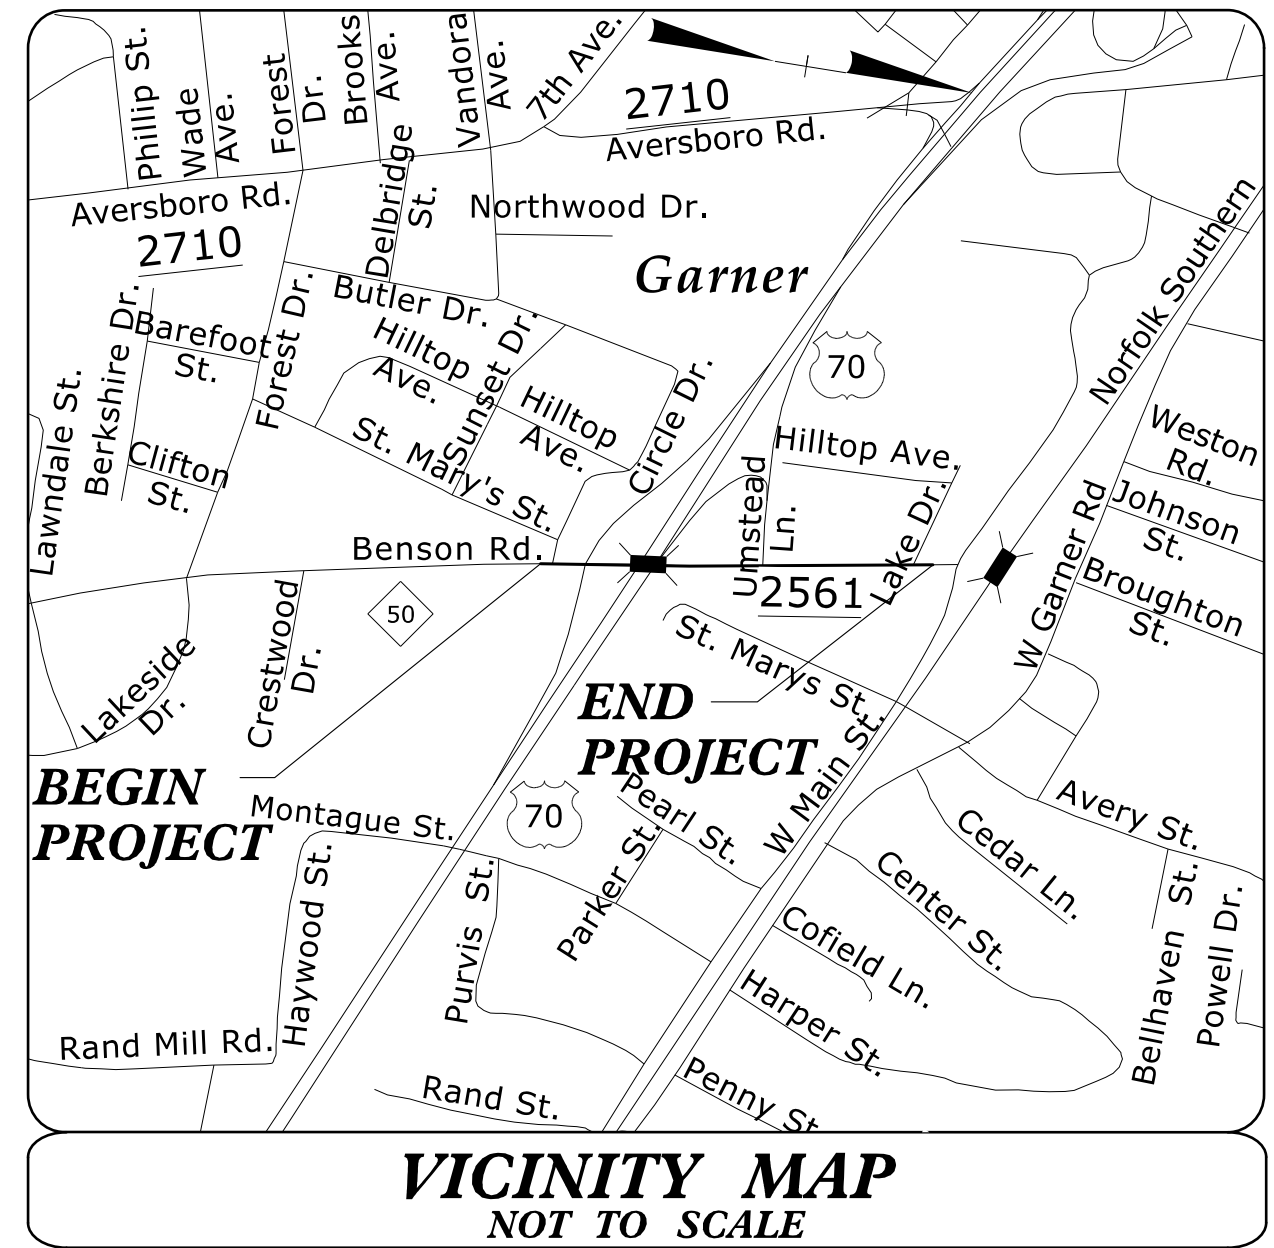

DOCUMENT NOT CONSIDERED FINAL
UNLESS ALL SIGNATURES COMPLETED

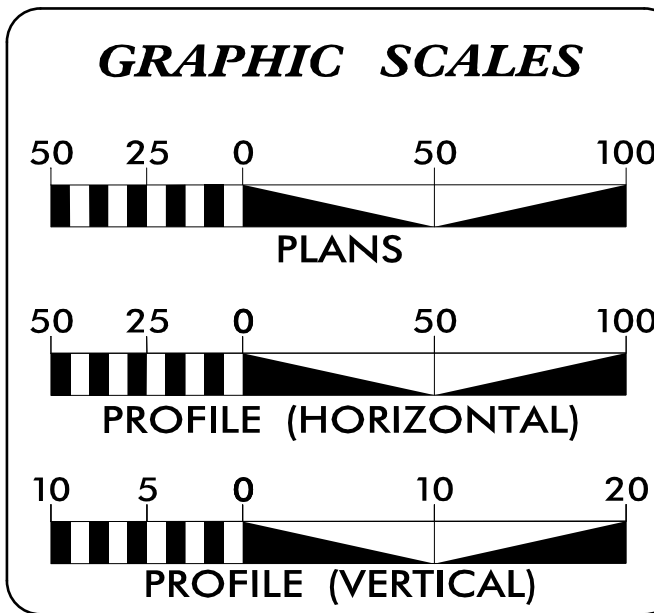

SHEET NO.:	DESCRIPTION:
UC-1	TITLE SHEET
UC-2	LEGEND OF SYMBOLS
UC-3	GENERAL NOTES
UC-3A THRU UC-3B	CONSTRUCTION DETAILS
UC-4 THRU UC-7	UTILITY CONST. PLAN SHEETS
UC-8 THRU UC-9	UTILITY CONST. PROFILES

WATER AND SEWER OWNERS ON PROJECT

(A) WATER: CITY OF RALEIGH
(B) SANITARY SEWER: CITY OF RALEIGH

PREPARED IN THE OFFICE OF:

AECOM

AECOM TECHNICAL SERVICES OF NORTH CAROLINA, INC.
5438 WADE PARK BLVD, SUITE 200, RALEIGH, NC 27607
919-461-1100
F - 0342

2024 STANDARD SPECIFICATIONS

LETTING DATE:
APRIL 16, 2024

D. Stephen Scruggs, PE
UTILITIES PROJECT ENGINEER

SEAL

1/11/2024

**DIVISION OF HIGHWAYS
UTILITIES UNIT**

1555 MAIL SERVICES CENTER
RALEIGH NC 27699-1555
PHONE (919) 707-6690
FAX (919) 250-4151

Amy York CENTRAL REGION UTILITIES MANAGER
Ali Kouchehi, PE REGIONAL UTILITY ENGINEER
Dayton Martin REGIONAL UTILITY COORDINATOR
UTILITY COORDINATOR