

Prepared In the Office of:




AECOM TECHNICAL SERVICES OF NORTH CAROLINA, INC.
5438 WADE PARK BLVD, SUITE 200, RALEIGH, NC 27607
919-461-1100
F - 0342

DOCUMENT NOT CONSIDERED FINAL
UNLESS ALL SIGNATURES COMPLETED



PROJECT REFERENCE NO. B-4654 SHEET NO. UC-4

DESIGNED BY:
DRAWN BY:
CHECKED BY:
APPROVED BY:
REVISED:
NORTH CAROLINA
DEPARTMENT OF
TRANSPORTATION

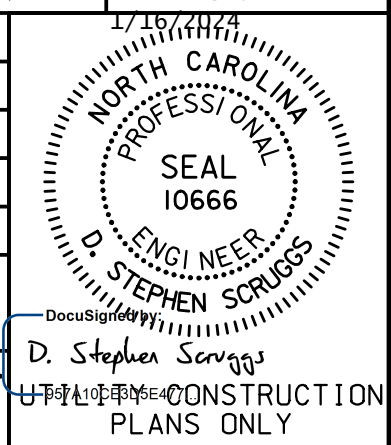

UTILITIES ENGINEERING SEC.
PHONE: (919) 707-6690
FAX: (919) 250-4151
CONSTRUCTION
PLANS ONLY

UTILITY CONSTRUCTION

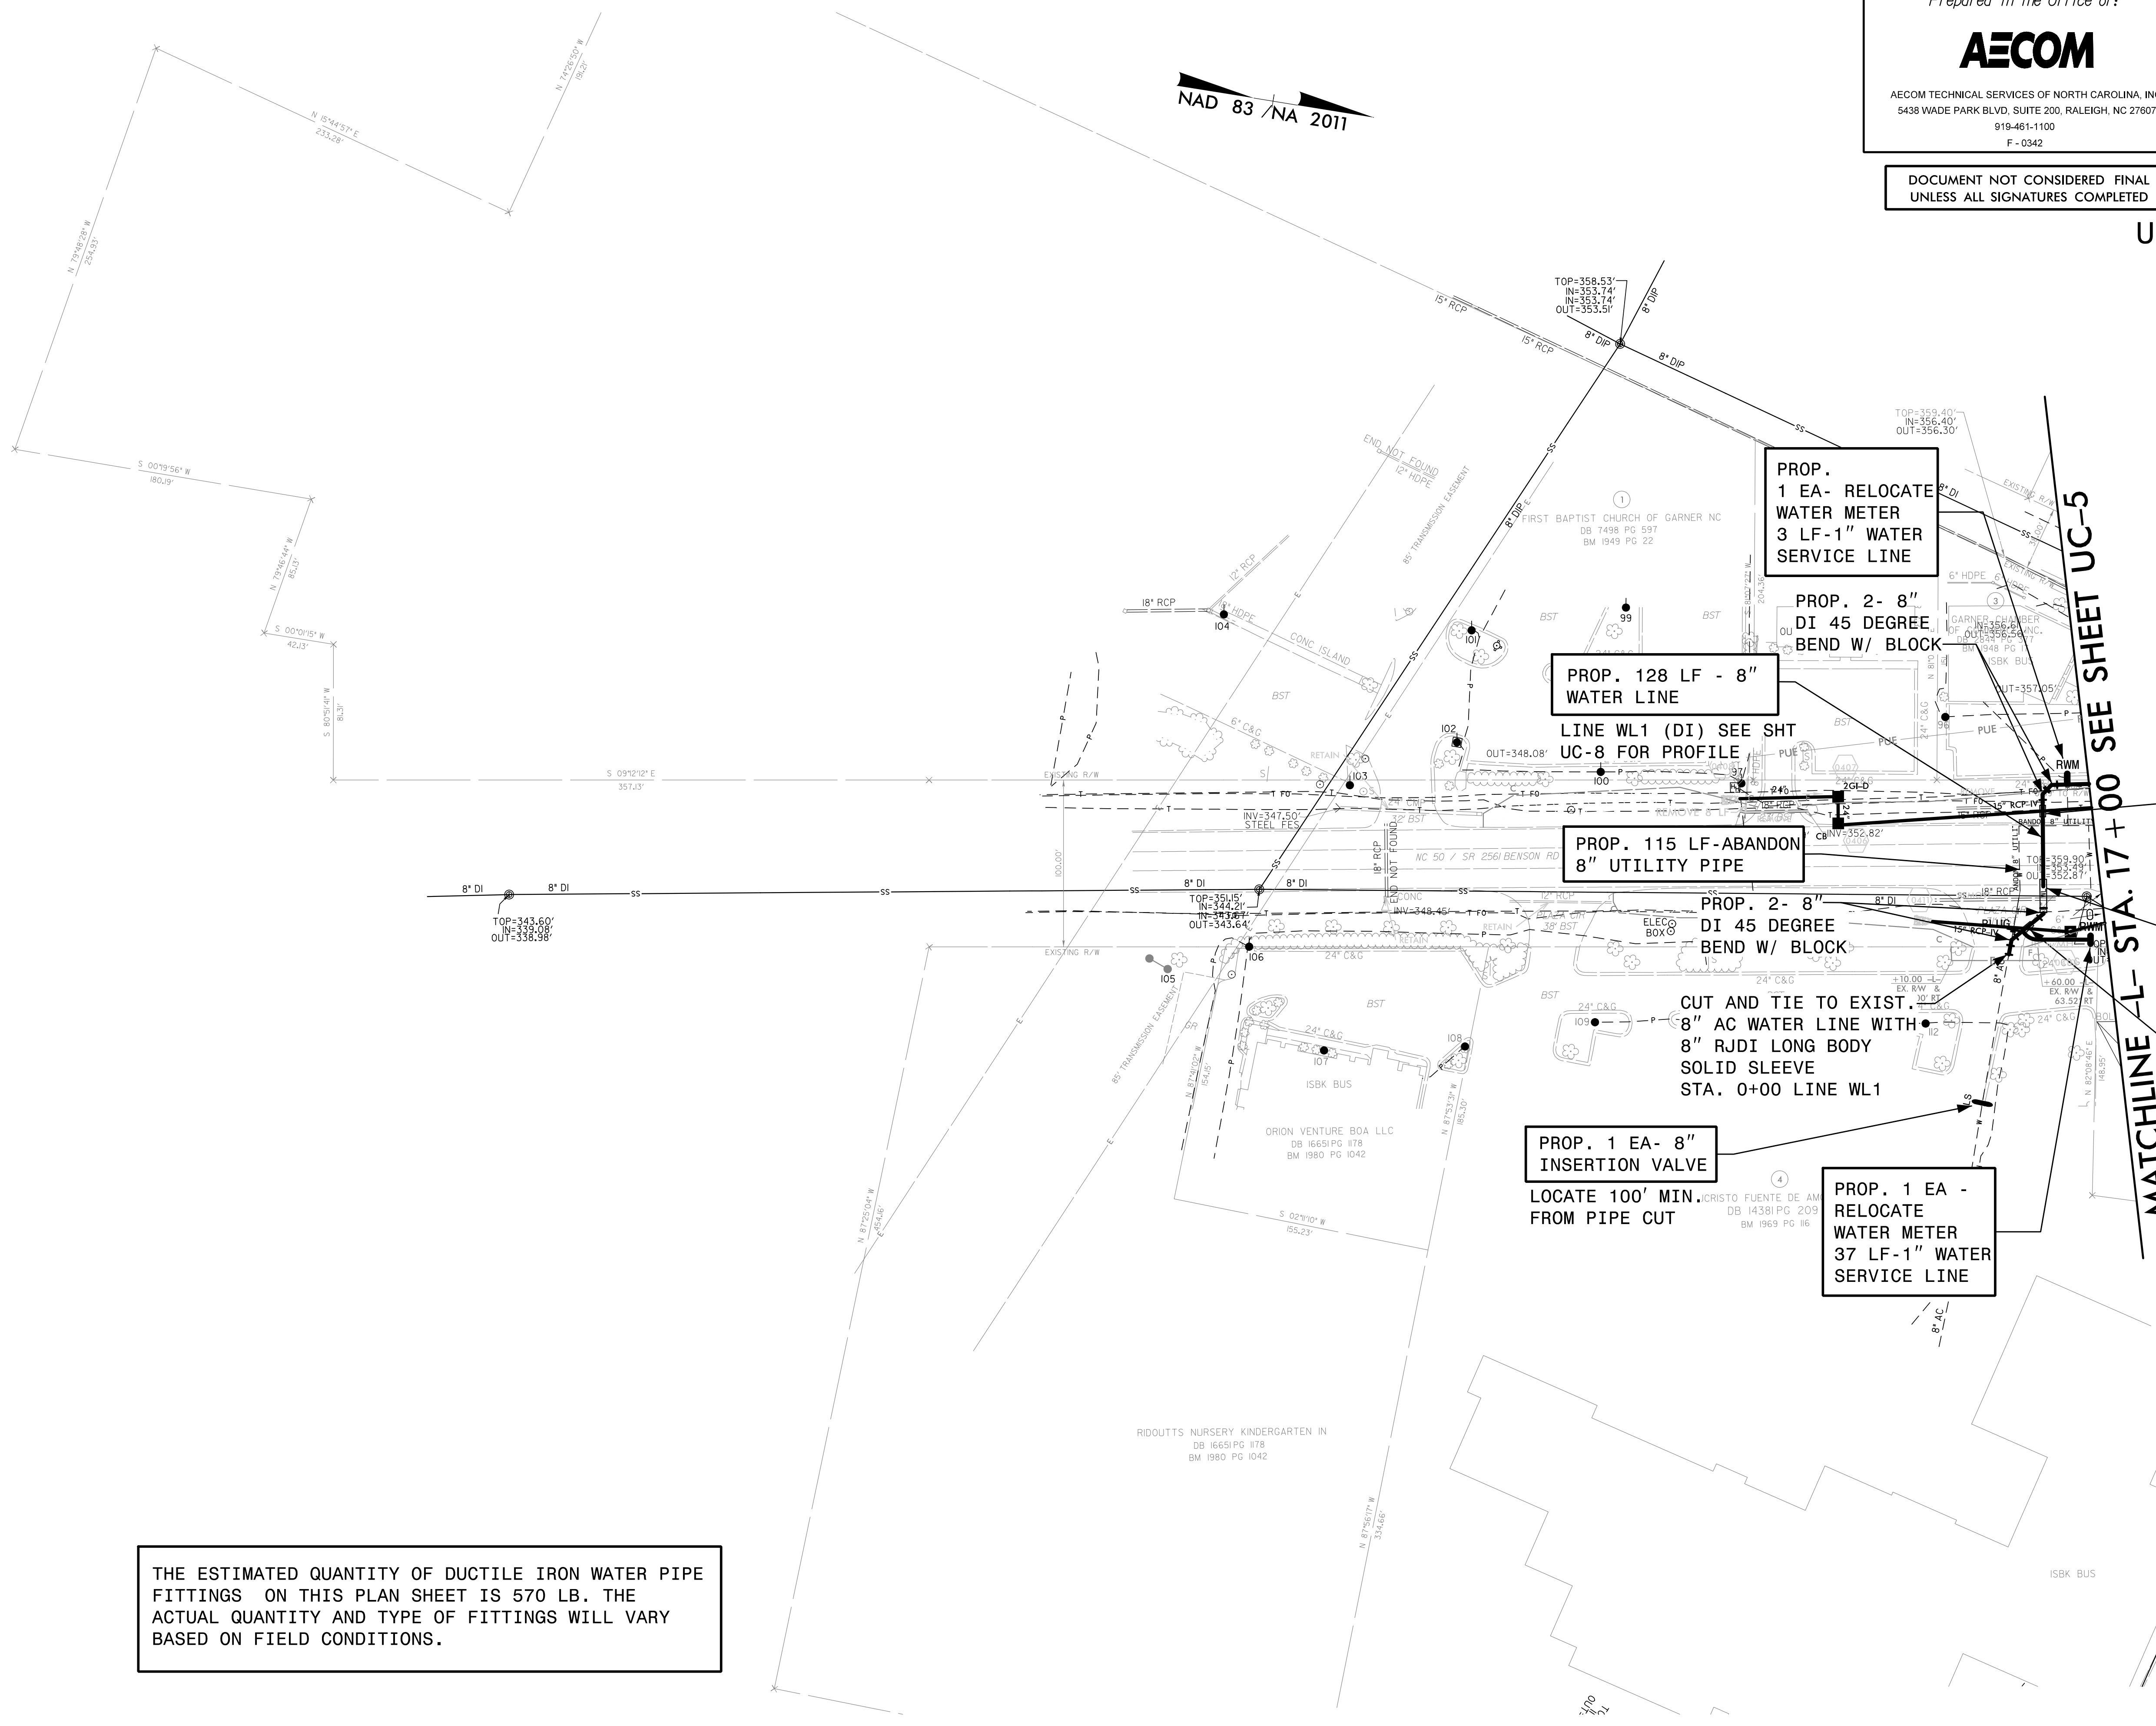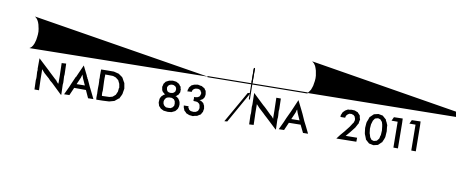

MATCHLINE -L- STA. 17+00 SEE SHEET UC-5

THE ESTIMATED QUANTITY OF DUCTILE IRON WATER PIPE FITTINGS ON THIS PLAN SHEET IS 570 LB. THE ACTUAL QUANTITY AND TYPE OF FITTINGS WILL VARY BASED ON FIELD CONDITIONS.

DATE: 1/16/2024
TIME: 10:56 AM
DGN: B4654_UC_15104.dgn