


Prepared In the Office of:



AECOM TECHNICAL SERVICES OF NORTH CAROLINA, INC.
5438 WADE PARK BLVD, SUITE 200, RALEIGH, NC 27607
919-461-1100
F-0342

PROJECT REFERENCE NO. B-4654 SHEET NO. UC-7

DESIGNED BY:	
DRAWN BY:	
CHECKED BY:	
APPROVED BY:	
REVISED:	
NORTH CAROLINA DEPARTMENT OF TRANSPORTATION	
UTILITIES ENGINEERING SECTION	
D. Stephen Servino	
PHONE: (919) 707-6690	
FAX: (919) 250-4151	

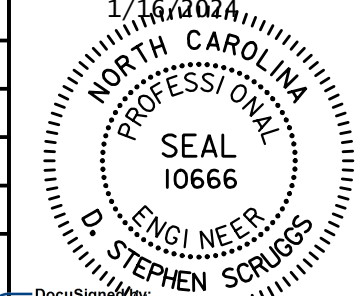


DOCUMENT NOT CONSIDERED FINAL
UNLESS ALL SIGNATURES COMPLETED

UTILITY CONSTRUCTION

NO APPARENT WATER OR SEWER
CONFLICTS IDENTIFIED ON THIS
SHEET

NAD 83 / NA 2011

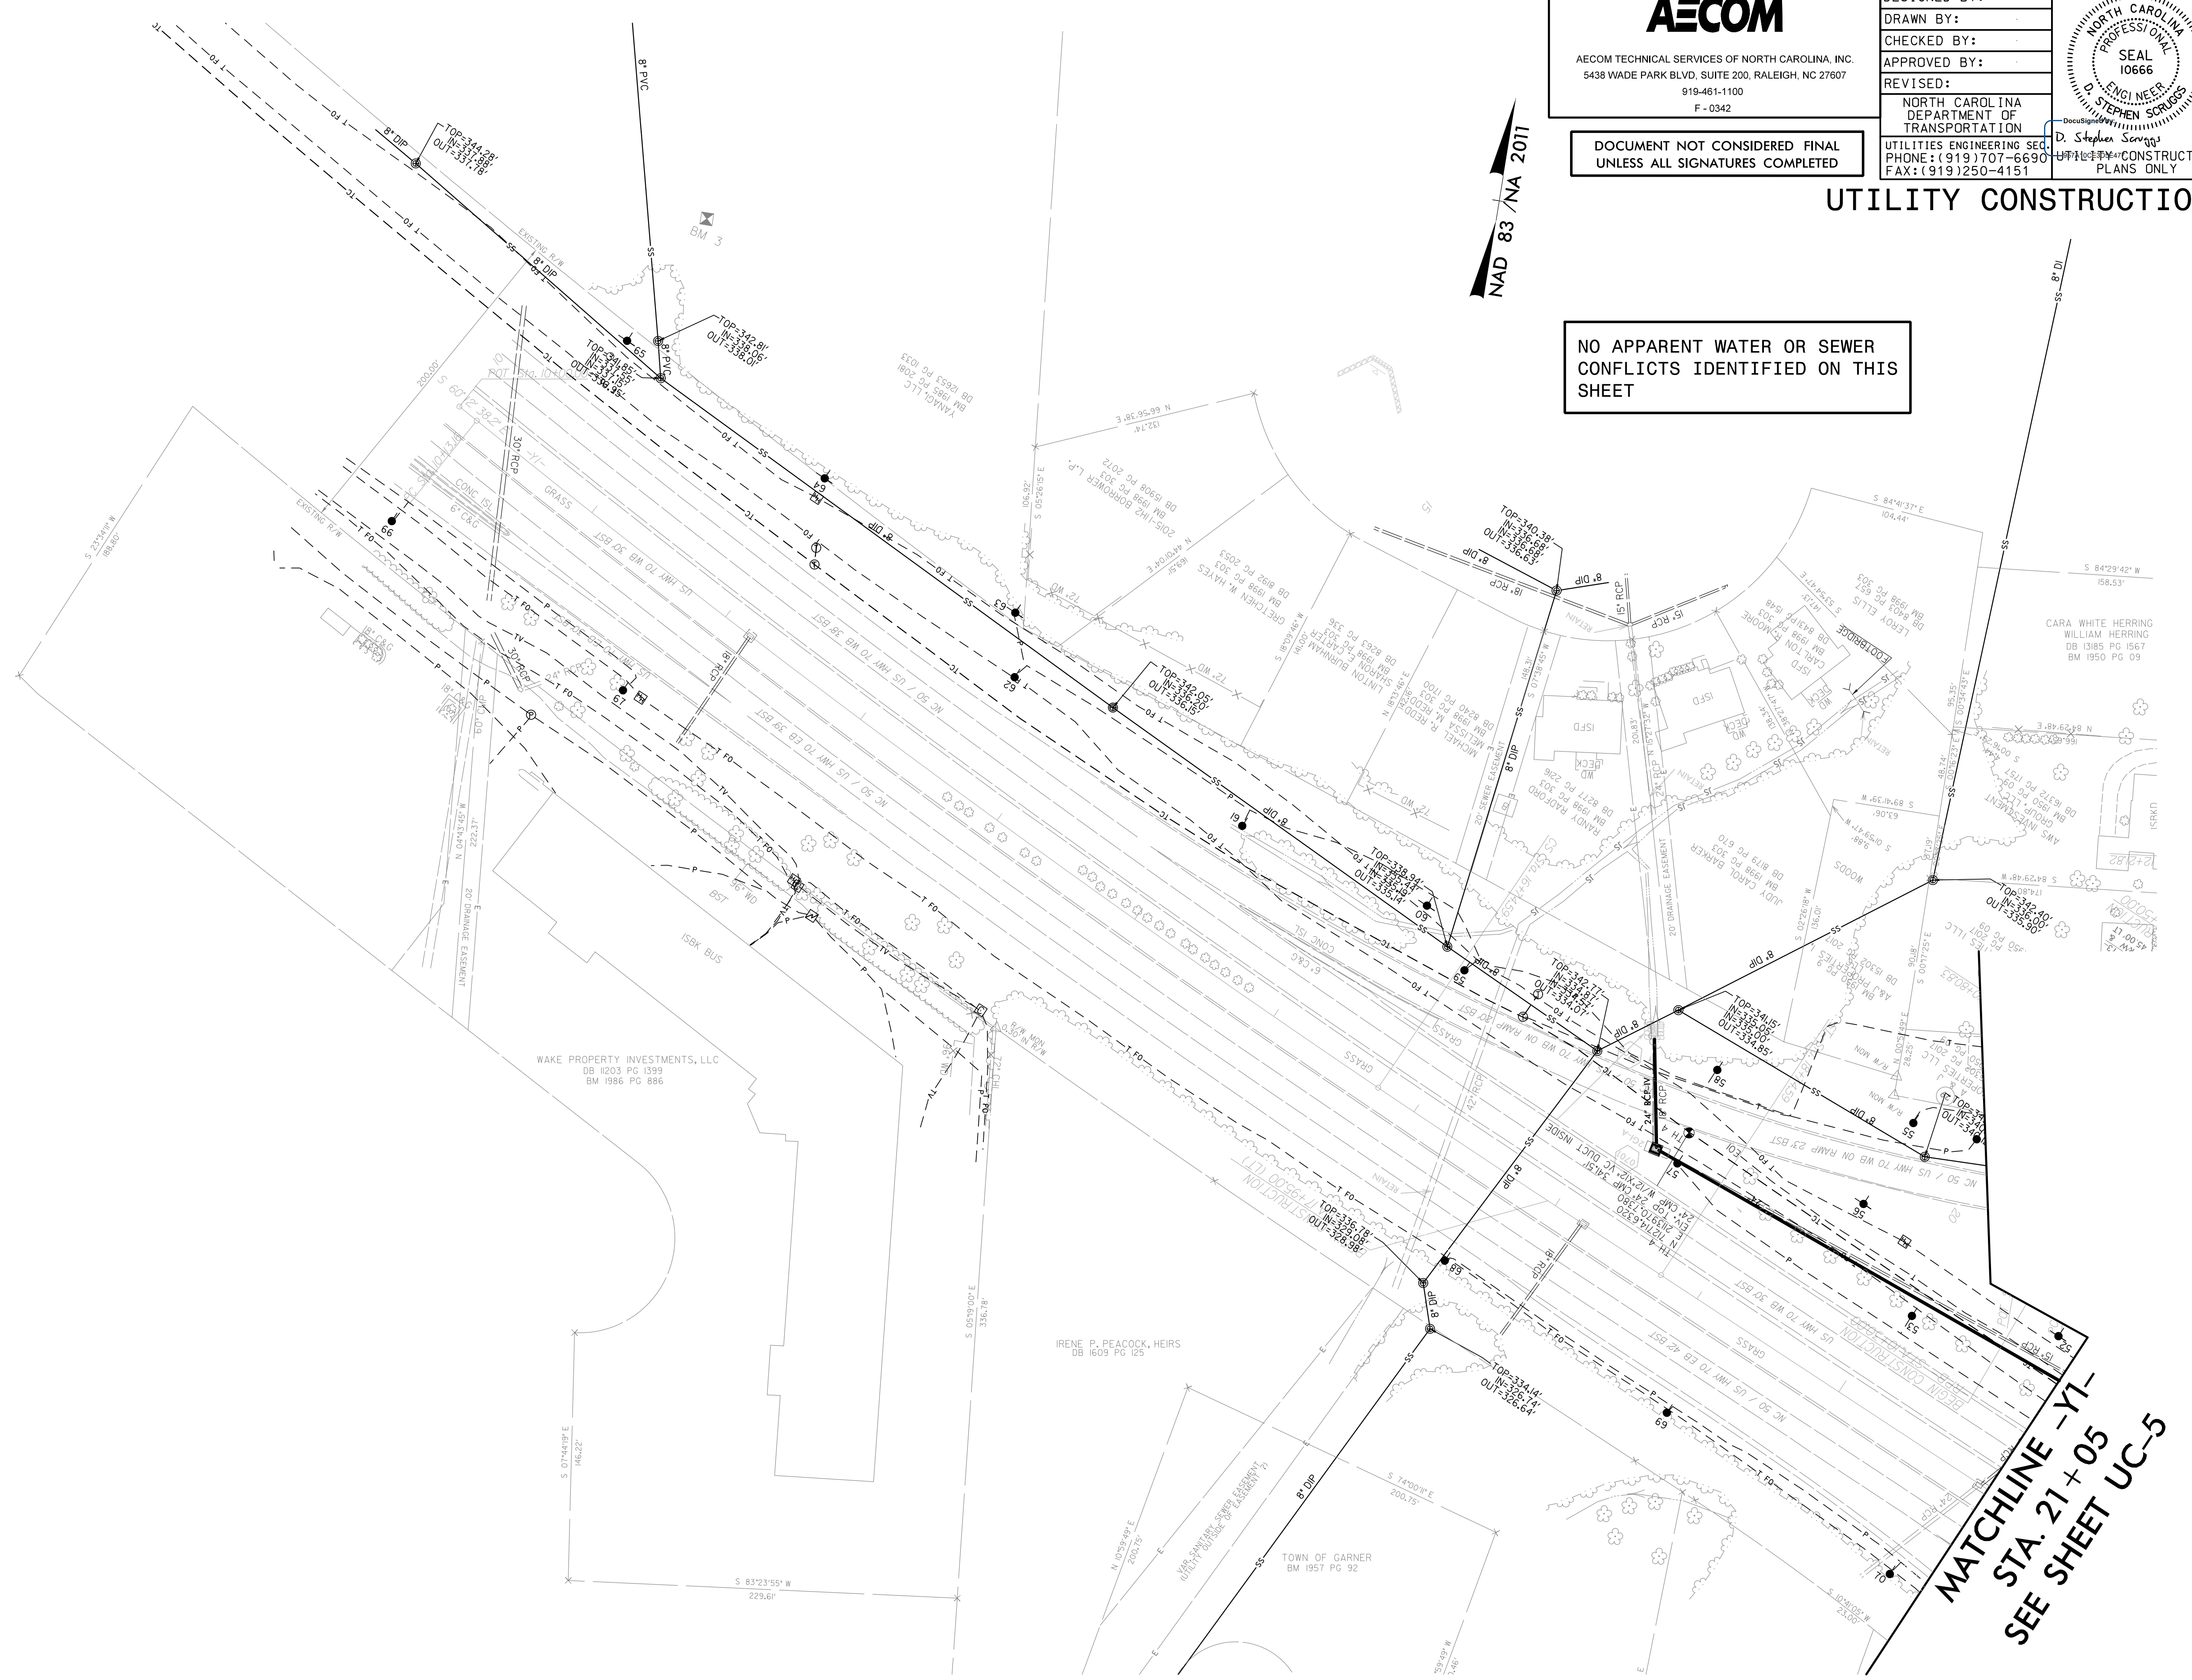

MATCHLINE -Y1-
STA. 21 + 05
SEE SHEET UC-5