


DOCUMENT NOT CONSIDERED FINAL  
UNLESS ALL SIGNATURES COMPLETED

Prepared In the Office of:





AECOM TECHNICAL SERVICES OF NORTH CAROLINA, INC.  
5438 WADE PARK BLVD, SUITE 200, RALEIGH, NC 27607  
919-461-1100  
F - 0342

PROJECT REFERENCE NO.	SHEET NO.
B-4654	UC-9
DESIGNED BY:	1/16/2024
DRAWN BY:	
CHECKED BY:	
APPROVED BY:	
REVISED:	
NORTH CAROLINA DEPARTMENT OF TRANSPORTATION	
UTILITIES ENGINEERING SECTION	
PHONE: (919) 707-6690	
FAX: (919) 250-4151	

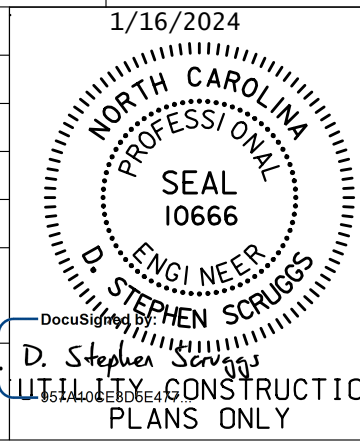

### UTILITY CONSTRUCTION

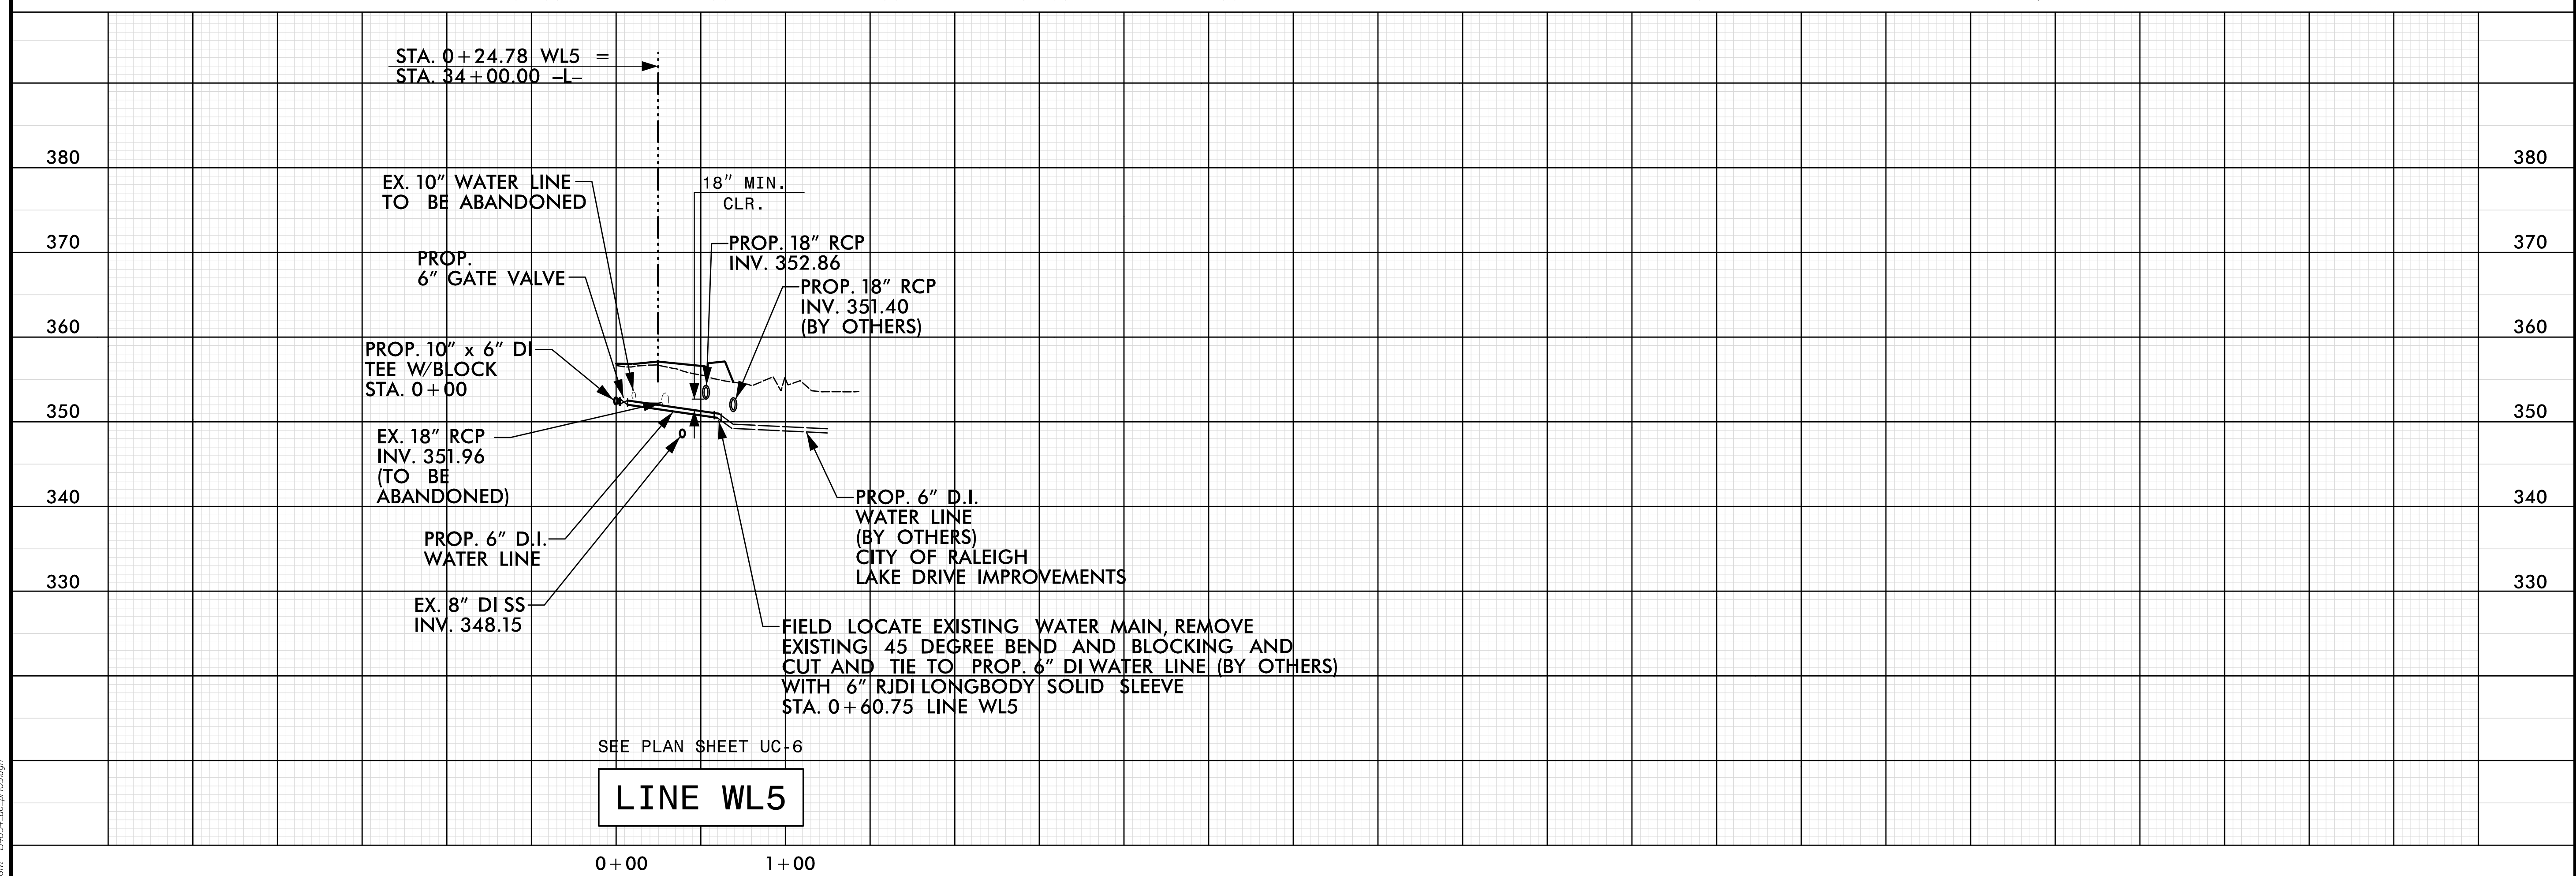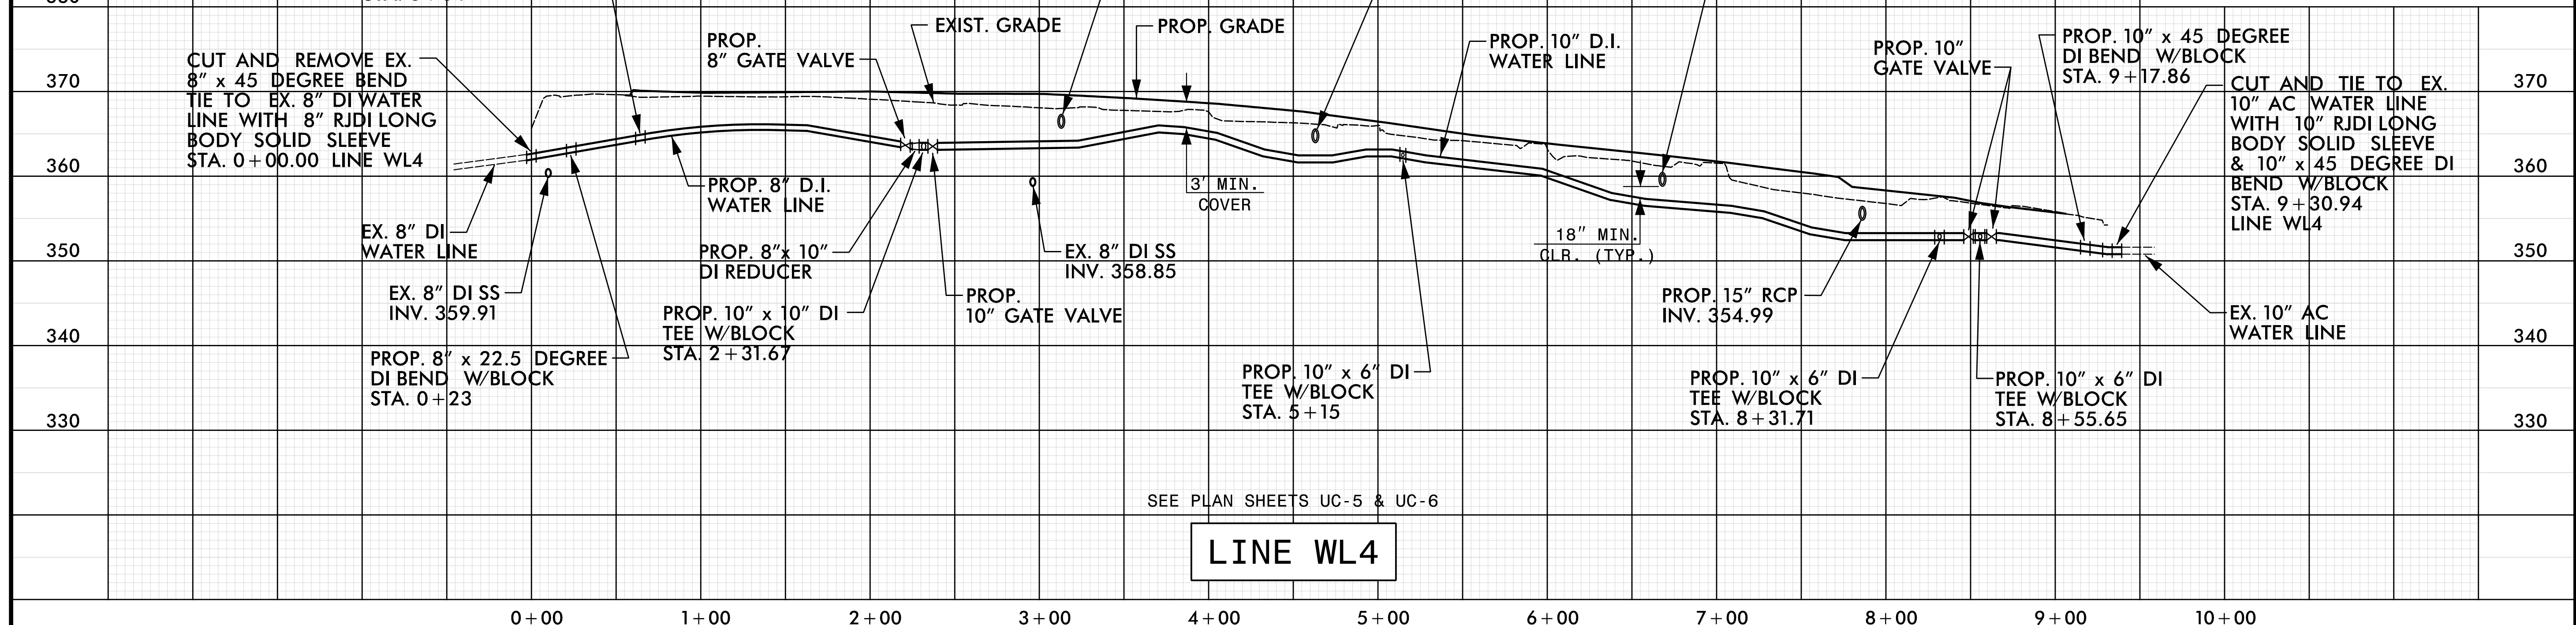

DATE: 1/16/2024  
TIME: 11:39:00 AM  
DRAWN: B4654-uc-09.dgn