

**TIP PROJECT: B-4654**

**CONTRACT: C204410**

STATE OF NORTH CAROLINA  
DIVISION OF HIGHWAYS





**UTILITIES BY OTHERS PLANS  
WAKE COUNTY**

**LOCATION: REPLACE BRIDGE 69 OVER US 70 ON NC 50 (BENSON ROAD)**

**TYPE OF WORK: UTILITIES BY OTHERS**

T.I.P. NO.	SHEET NO.
B-4654	UO-1

**NOTE:**  
ALL UTILITY WORK SHOWN ON THIS SHEET WILL BE DONE BY OTHERS.  
NO PAYMENT WILL BE MADE TO THE CONTRACTOR FOR UTILITY WORK SHOWN ON THIS SHEET.

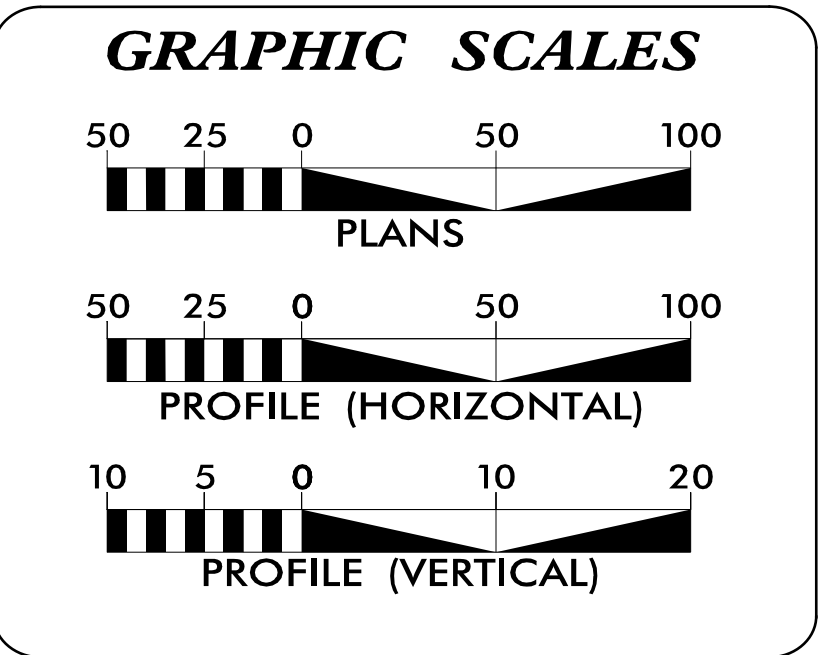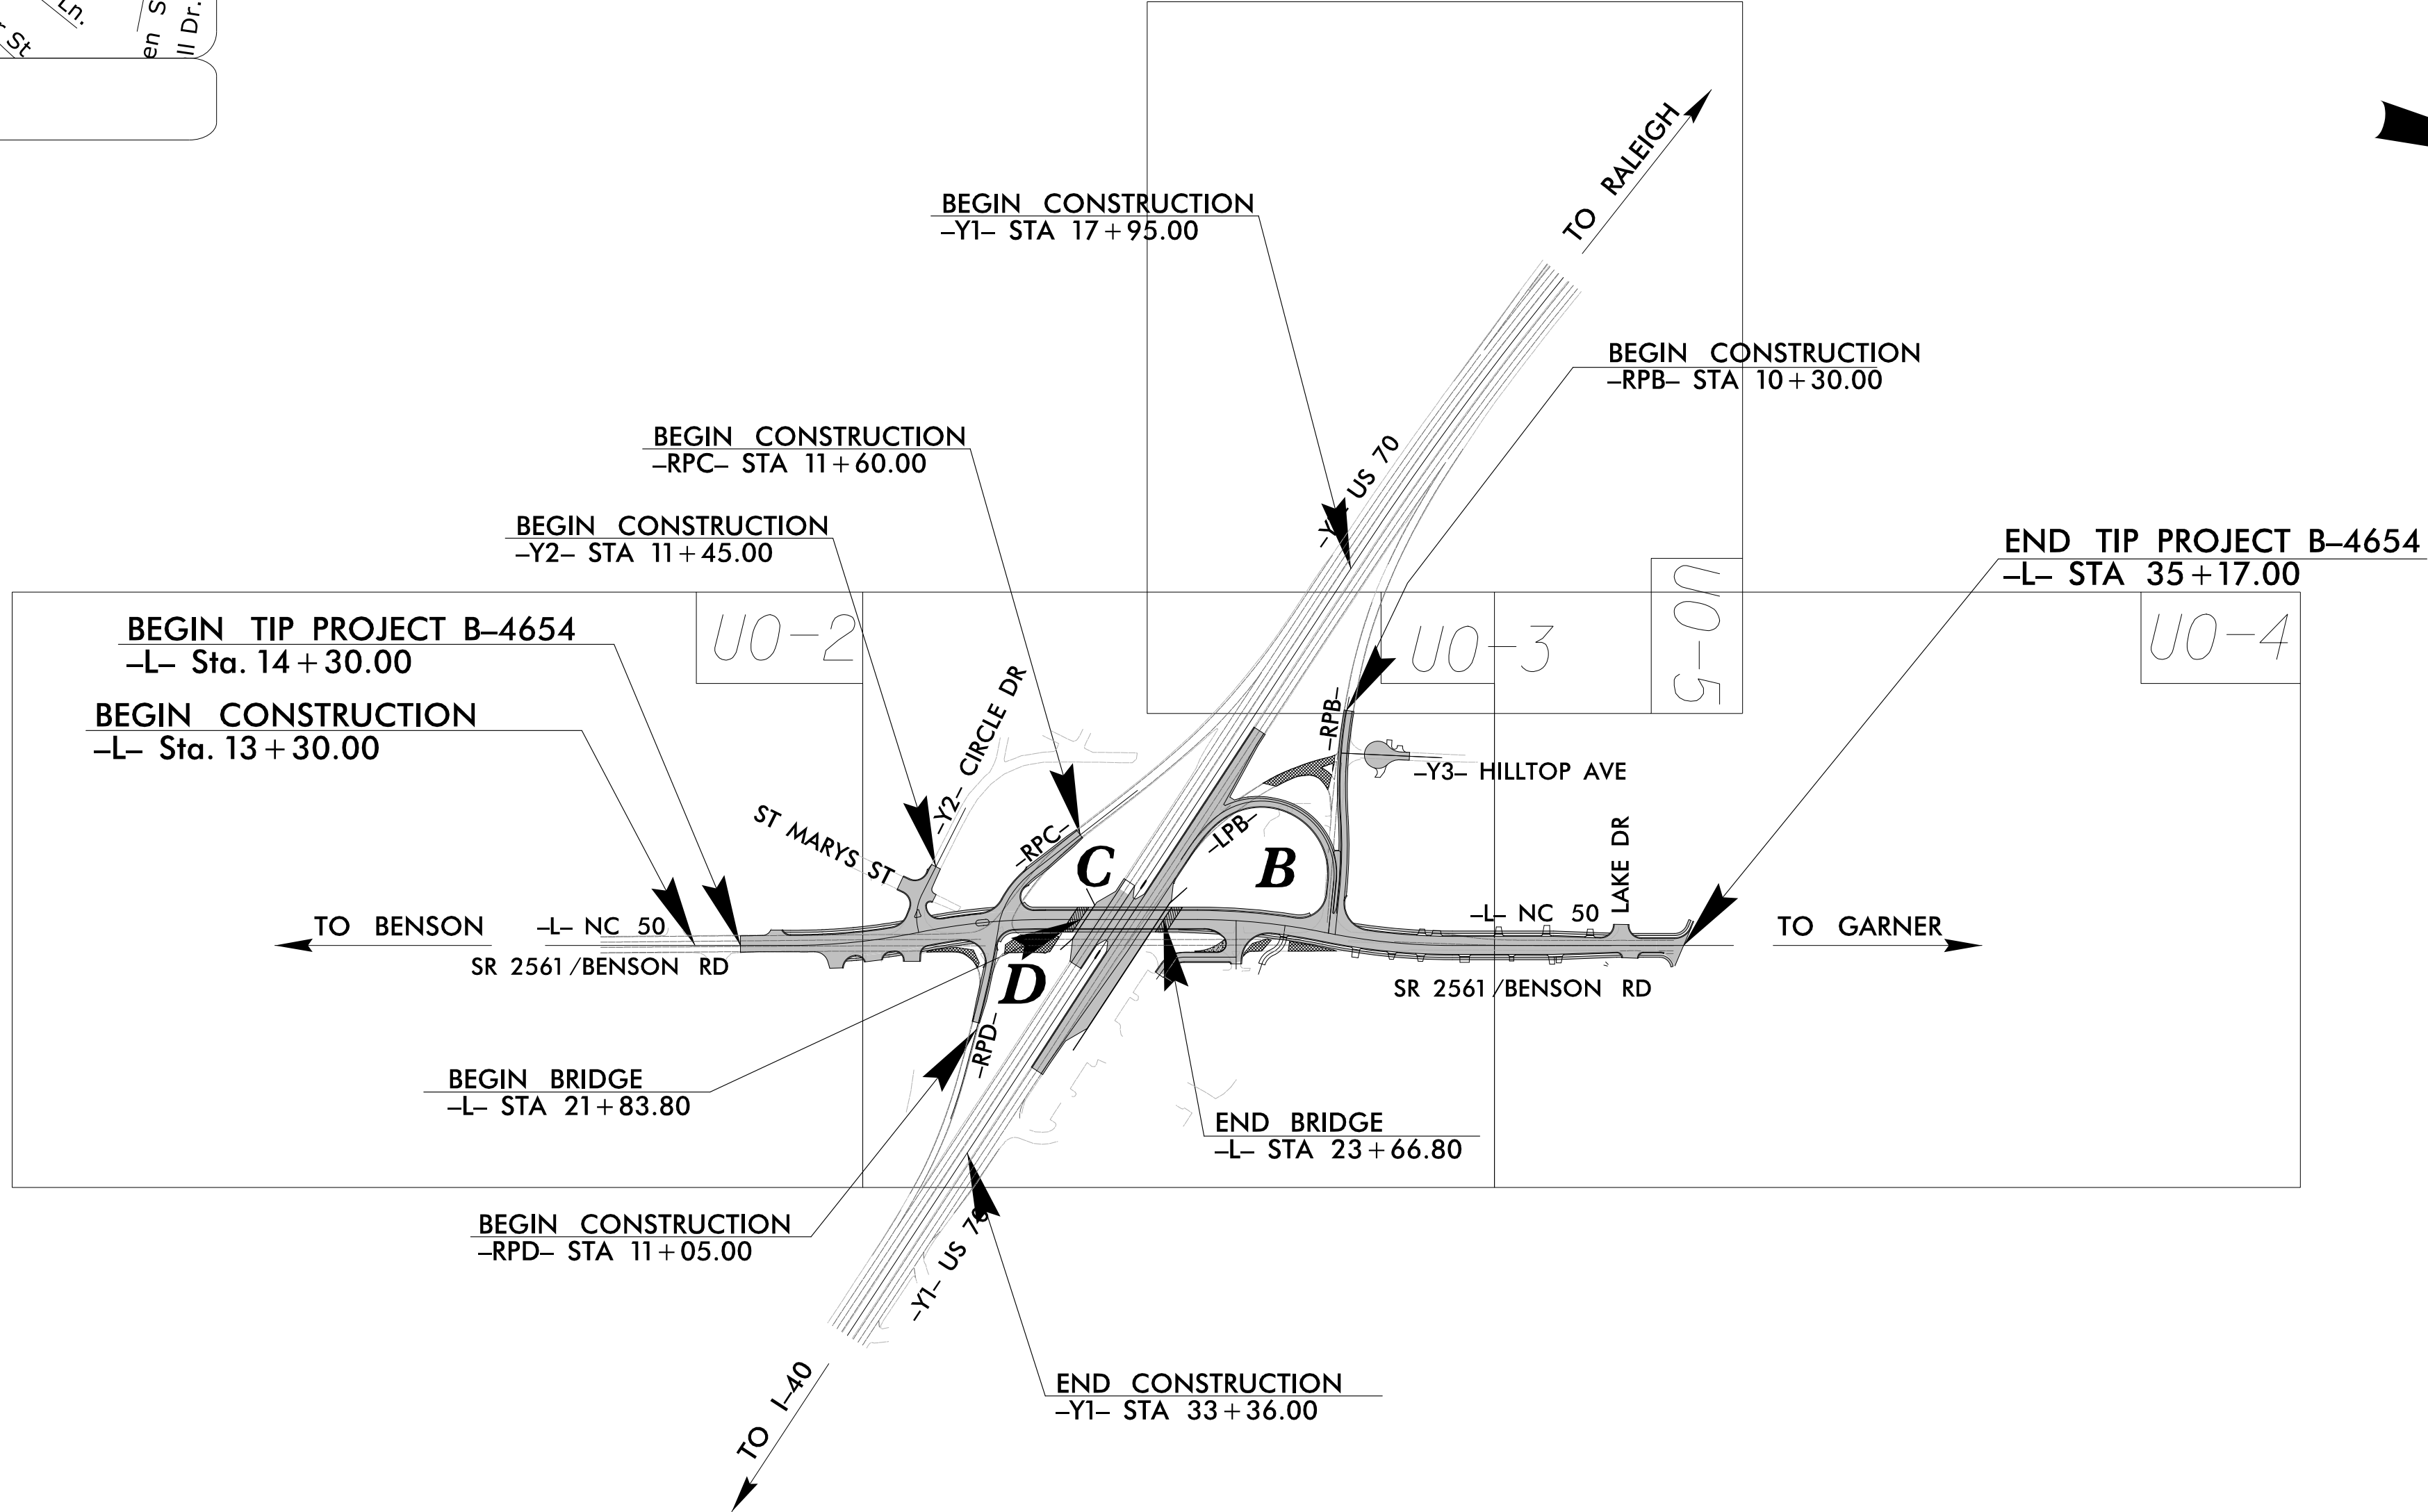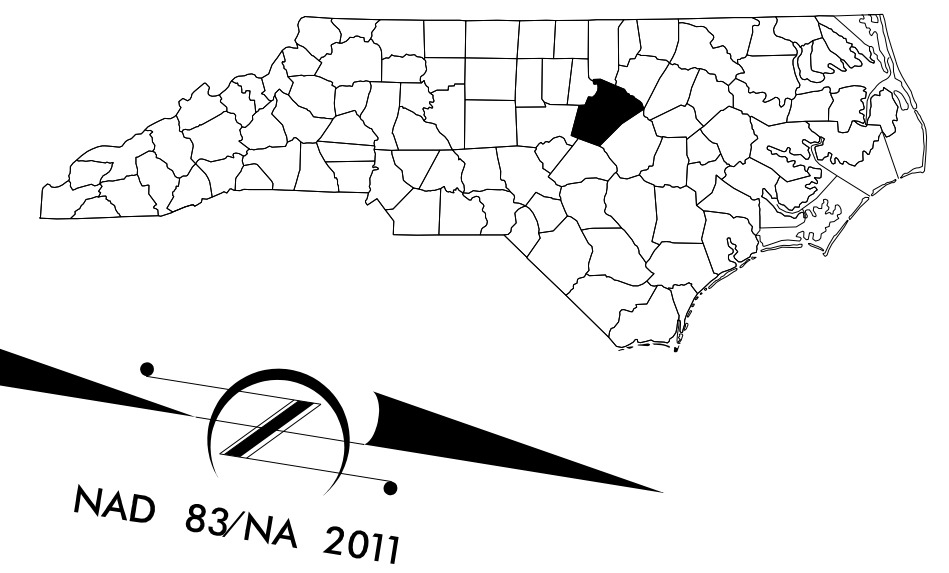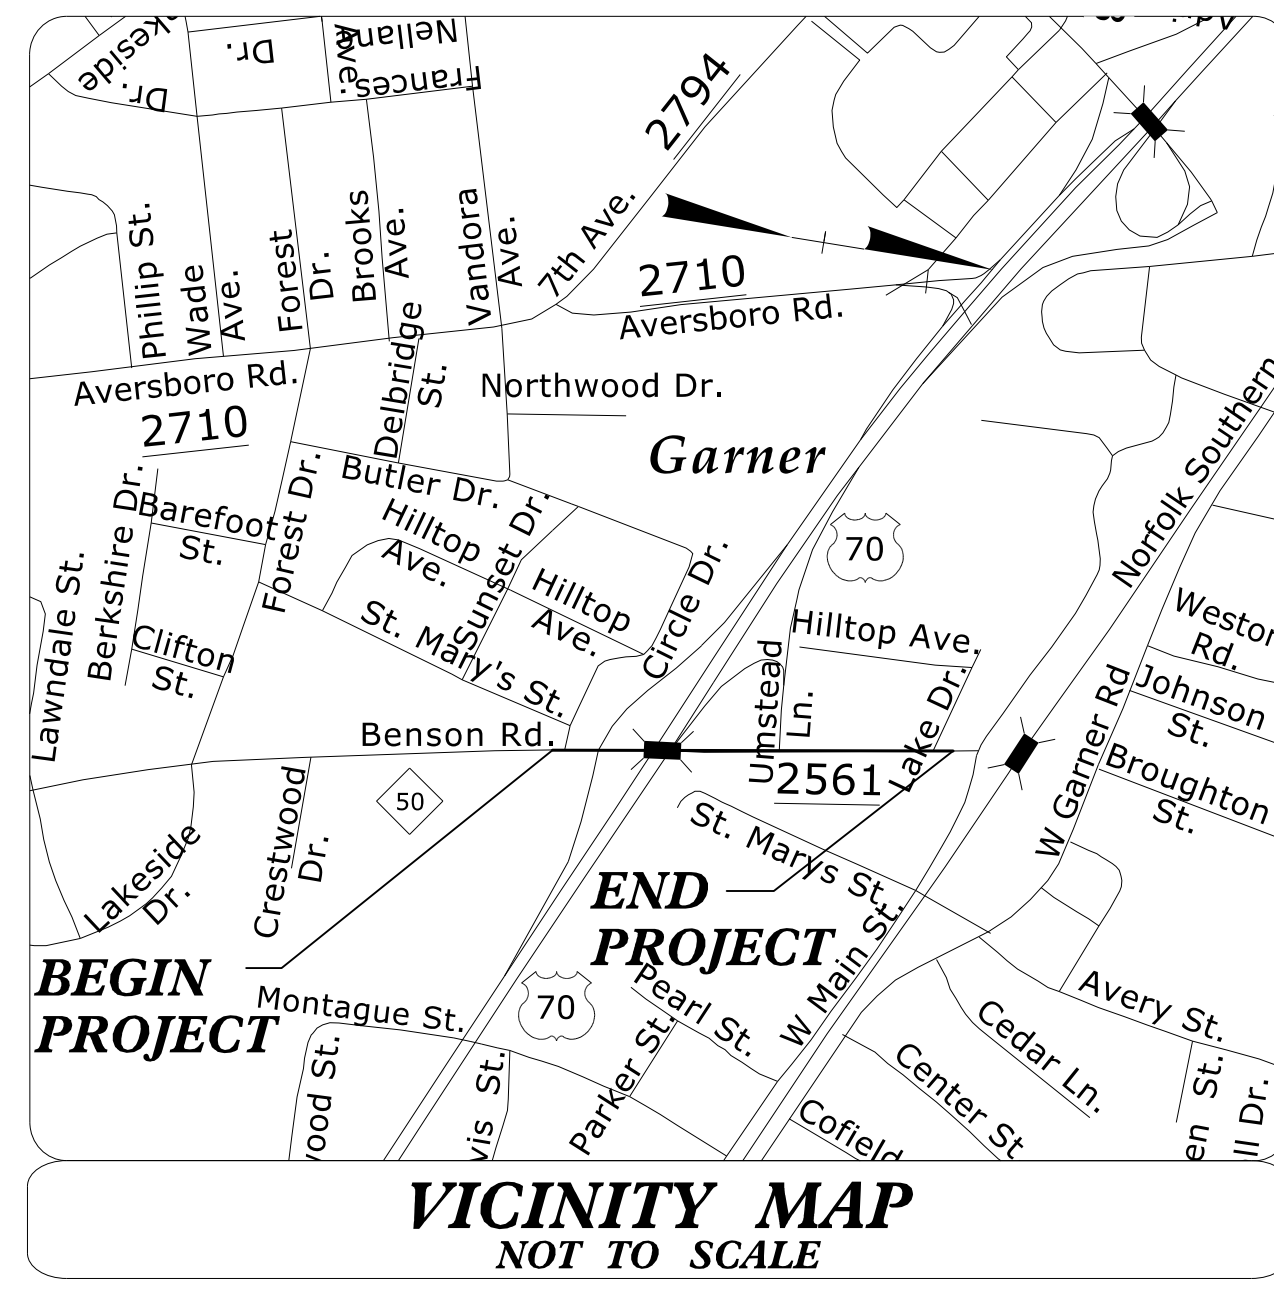

**INDEX OF SHEETS**

SHEET NO.:	DESCRIPTION:
UO-1	TITLE SHEET
UO-2 THRU UO-5	UBO PLAN SHEETS

**UTILITY OWNERS WITH CONFLICTS**

- (A) POWER - DUKE ENERGY
- (B) TELECOM - AT&T
- (C) TELECOM - WINDSTREAM
- (D) GAS - PSNC
- (E) CATV- CHARTER SPECTRUM

PREPARED IN THE OFFICE OF:

**AECOM**

AECOM TECHNICAL SERVICES OF NORTH CAROLINA, INC.  
5438 WADE PARK BLVD, SUITE 200, RALEIGH, NC 27607  
919-461-1100  
F - 0342

**Meme Buscemi, PE** UTILITY PROJECT MANAGER  
**Gary Swinson** PROJECT UTILITY COORDINATOR

**DIVISION OF HIGHWAYS  
UTILITIES UNIT**  
1555 MAIL SERVICES CENTER  
RALEIGH, NC 27699-1555  
PHONE (919) 707-6690  
FAX (919) 250-4151

**Amy York** CENTRAL REGION UTILITIES MANAGER  
**Ali Kouchehi, PE** REGIONAL UTILITY ENGINEER  
**Dayton Martin** REGIONAL UTILITY COORDINATOR  
UTILITY COORDINATOR